


Revision	Date	Revision note	Drawn by	Purpose of issue
A	04.03.21	North point added.	LM	Planning



Location plan - 1:1250

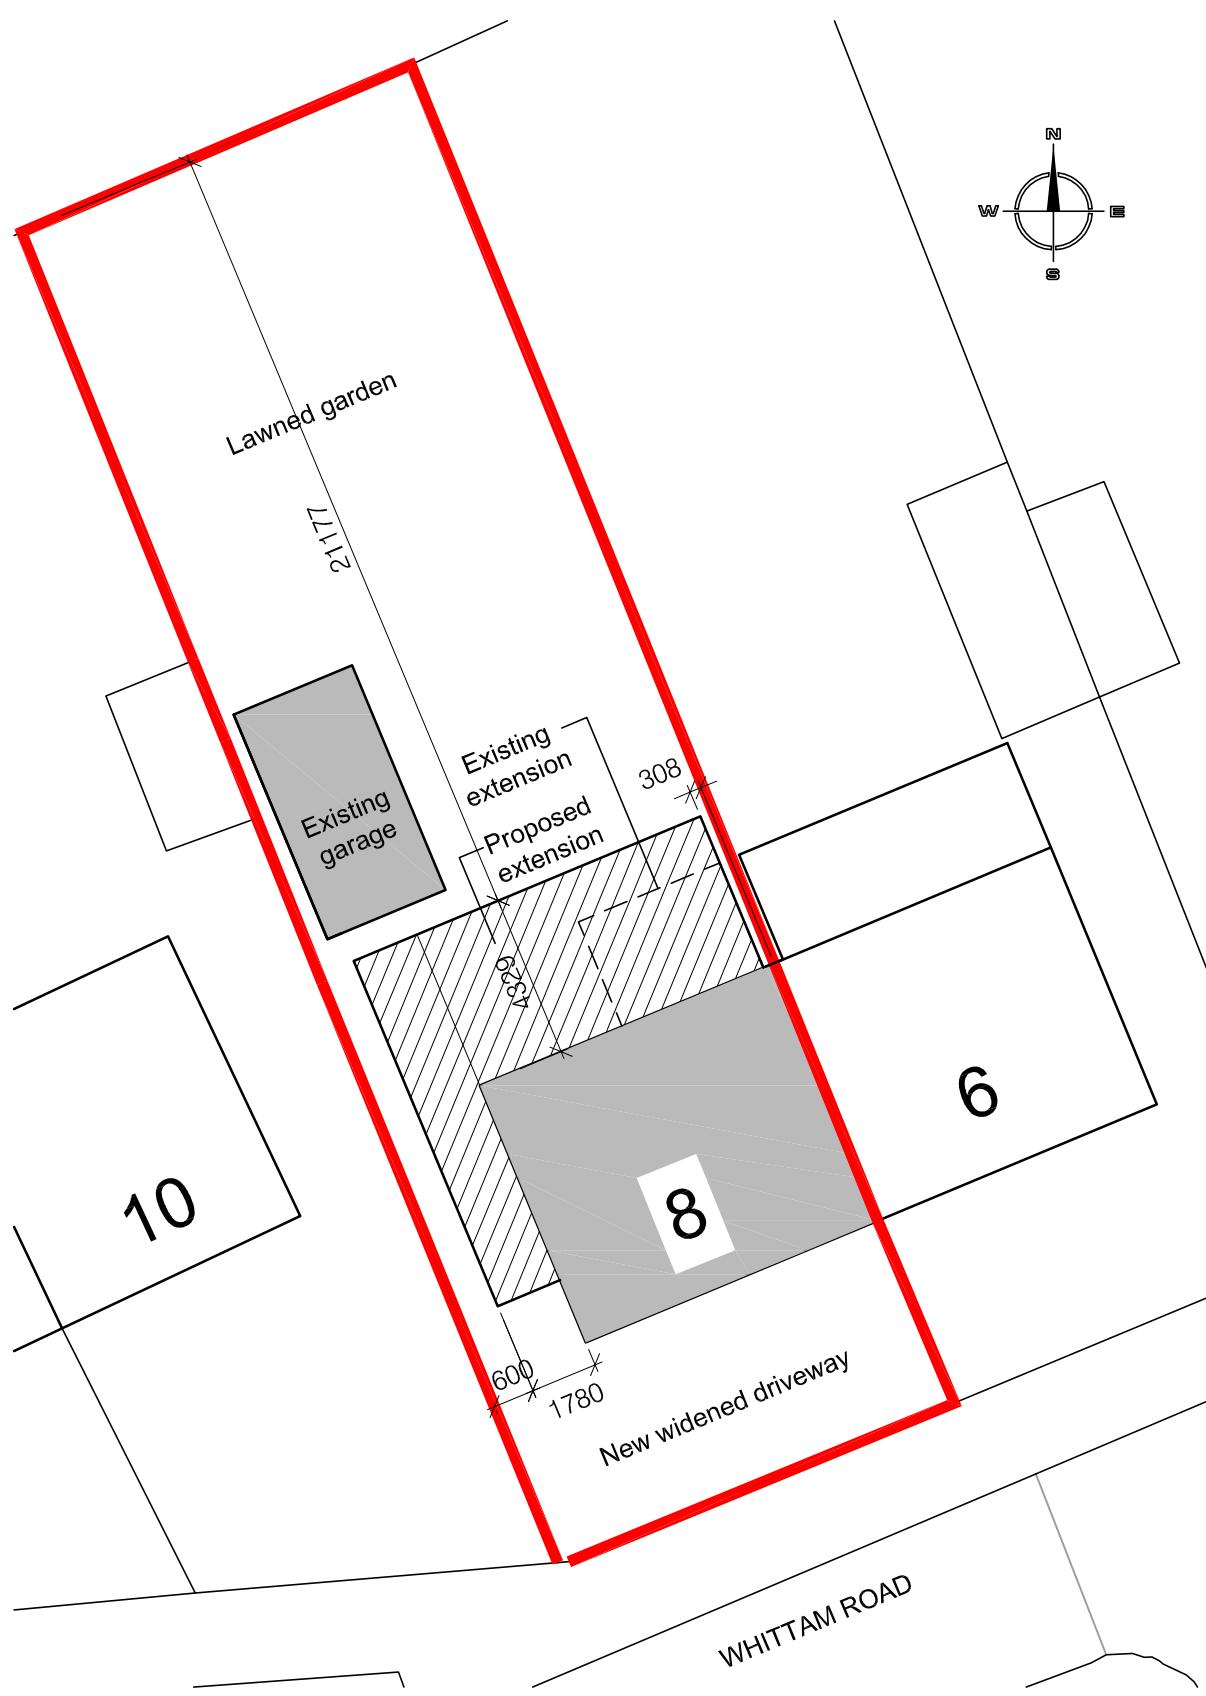

Block plan - 1:200

Project 8 Whittam Road Whalley	Drawing title Location and block plan floor plans	Scale As noted@A3	LMC Architecture Limited Architectural design services 4 Dovedale Drive, Ilkley, Burnley, Lancashire, BB12 8XD Web : www.lmcarchitecture.co.uk	
Client Mr and Mrs Wallace	Drawing number 2077-LP01 A	Date 16.11.20		