




Revision	Date	Revision note	Drawn by	Purpose of issue
-	16.11.20	First issue	LM	Planning

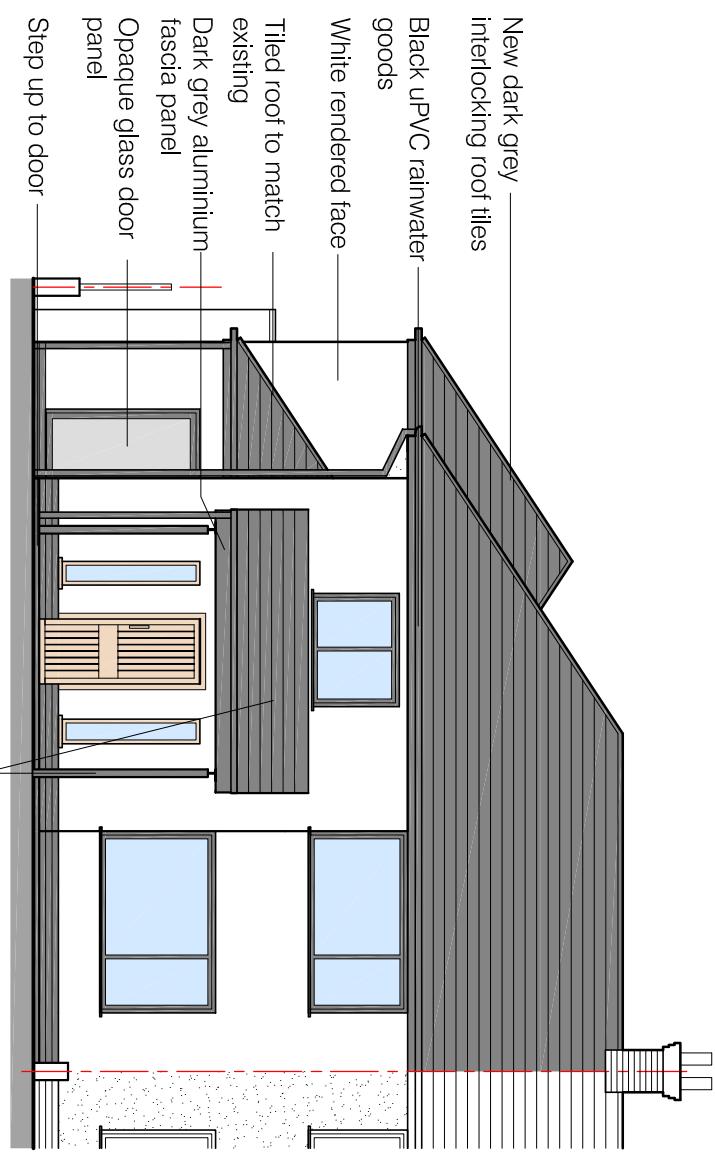


Front Elevation - Proposed

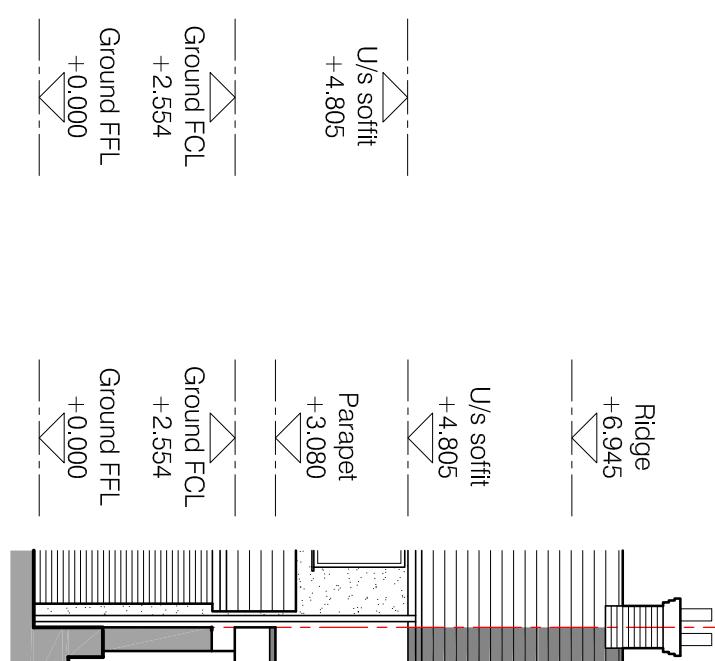

Rear Elevation - Proposed

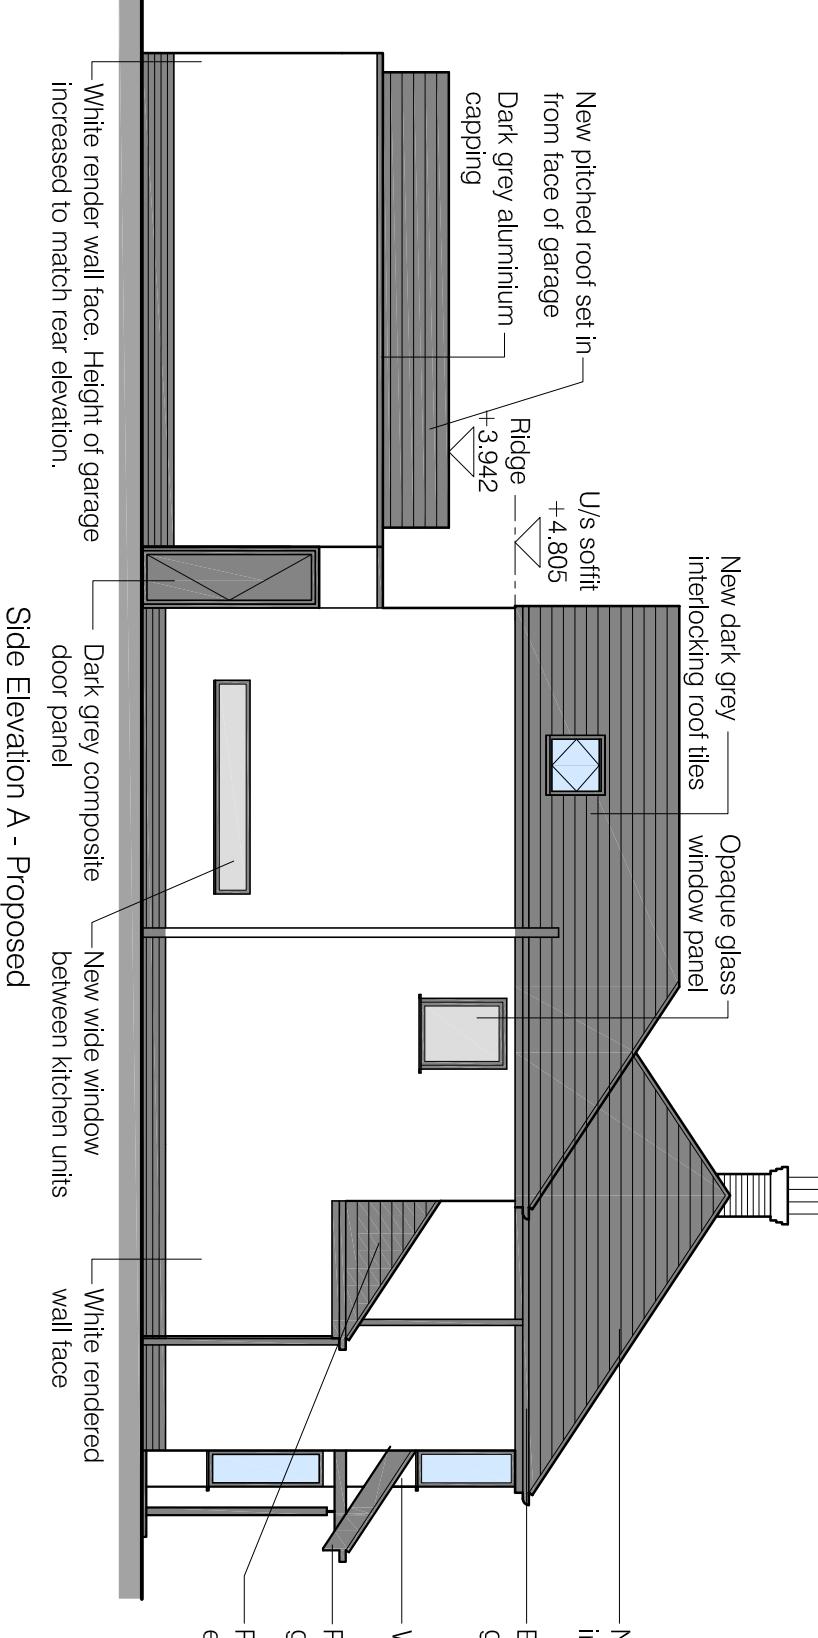

Side Elevation A - Proposed

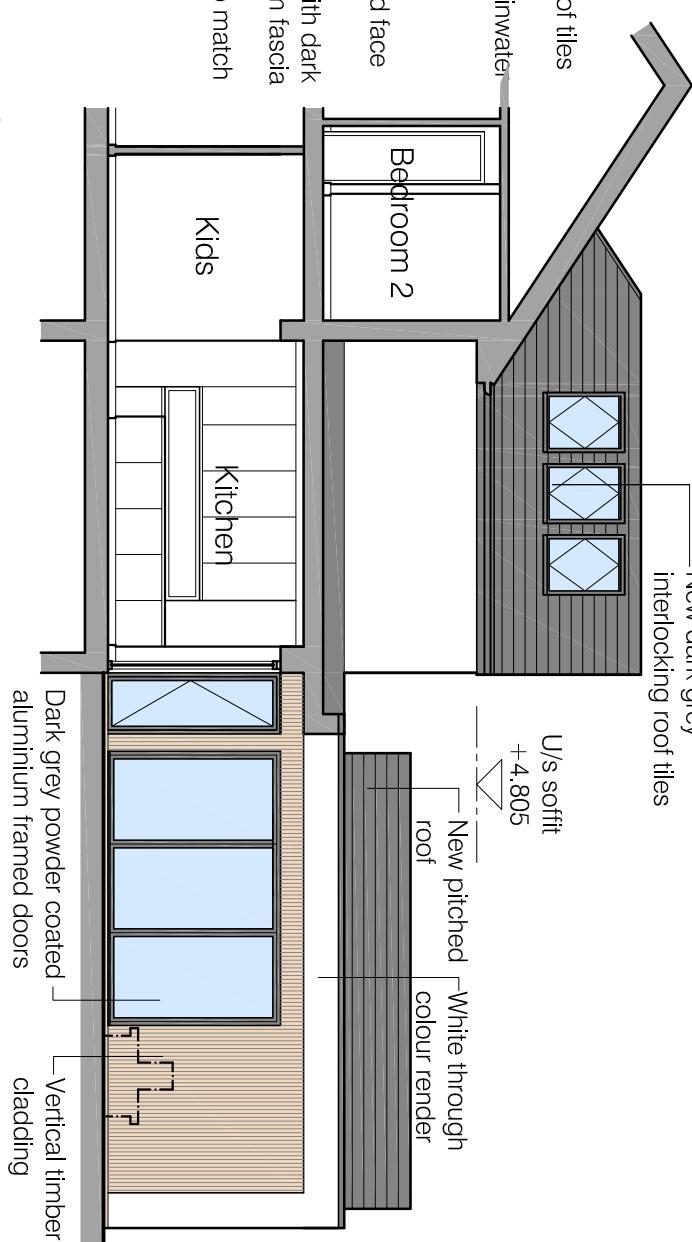

Side Elevation B - Proposed

Project 8 Whittam Road Whalley	Drawing title Proposed Elevations	Scale 1:100@A3	LMC Architecture Limited Architectural design services	Drawn by
Client Mr and Mrs Wallace	Drawing number 2077-PL11	Date 16.11.20	4 Dovedale Drive, Iglenhill, Burnley, Lancashire, BB12 8XD Web : www.lmcarchitecture.co.uk	Purpose of issue Planning