
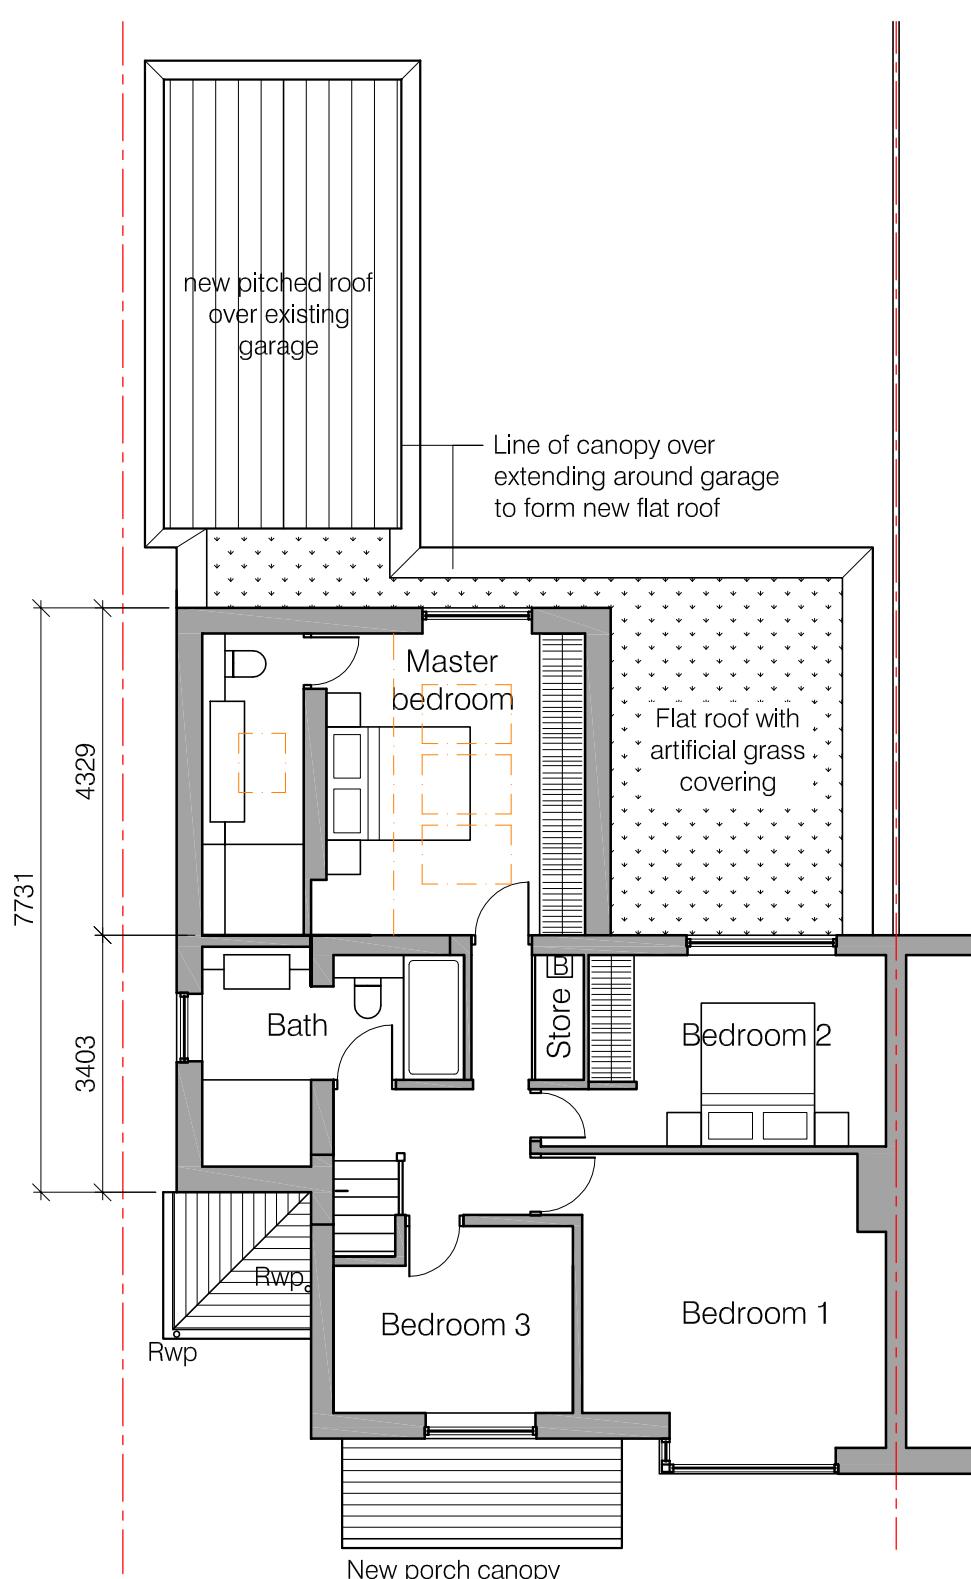


Revision	Date	Revision note	Drawn by	Purpose of issue
-	03.12.20	First issue	LM	Planning

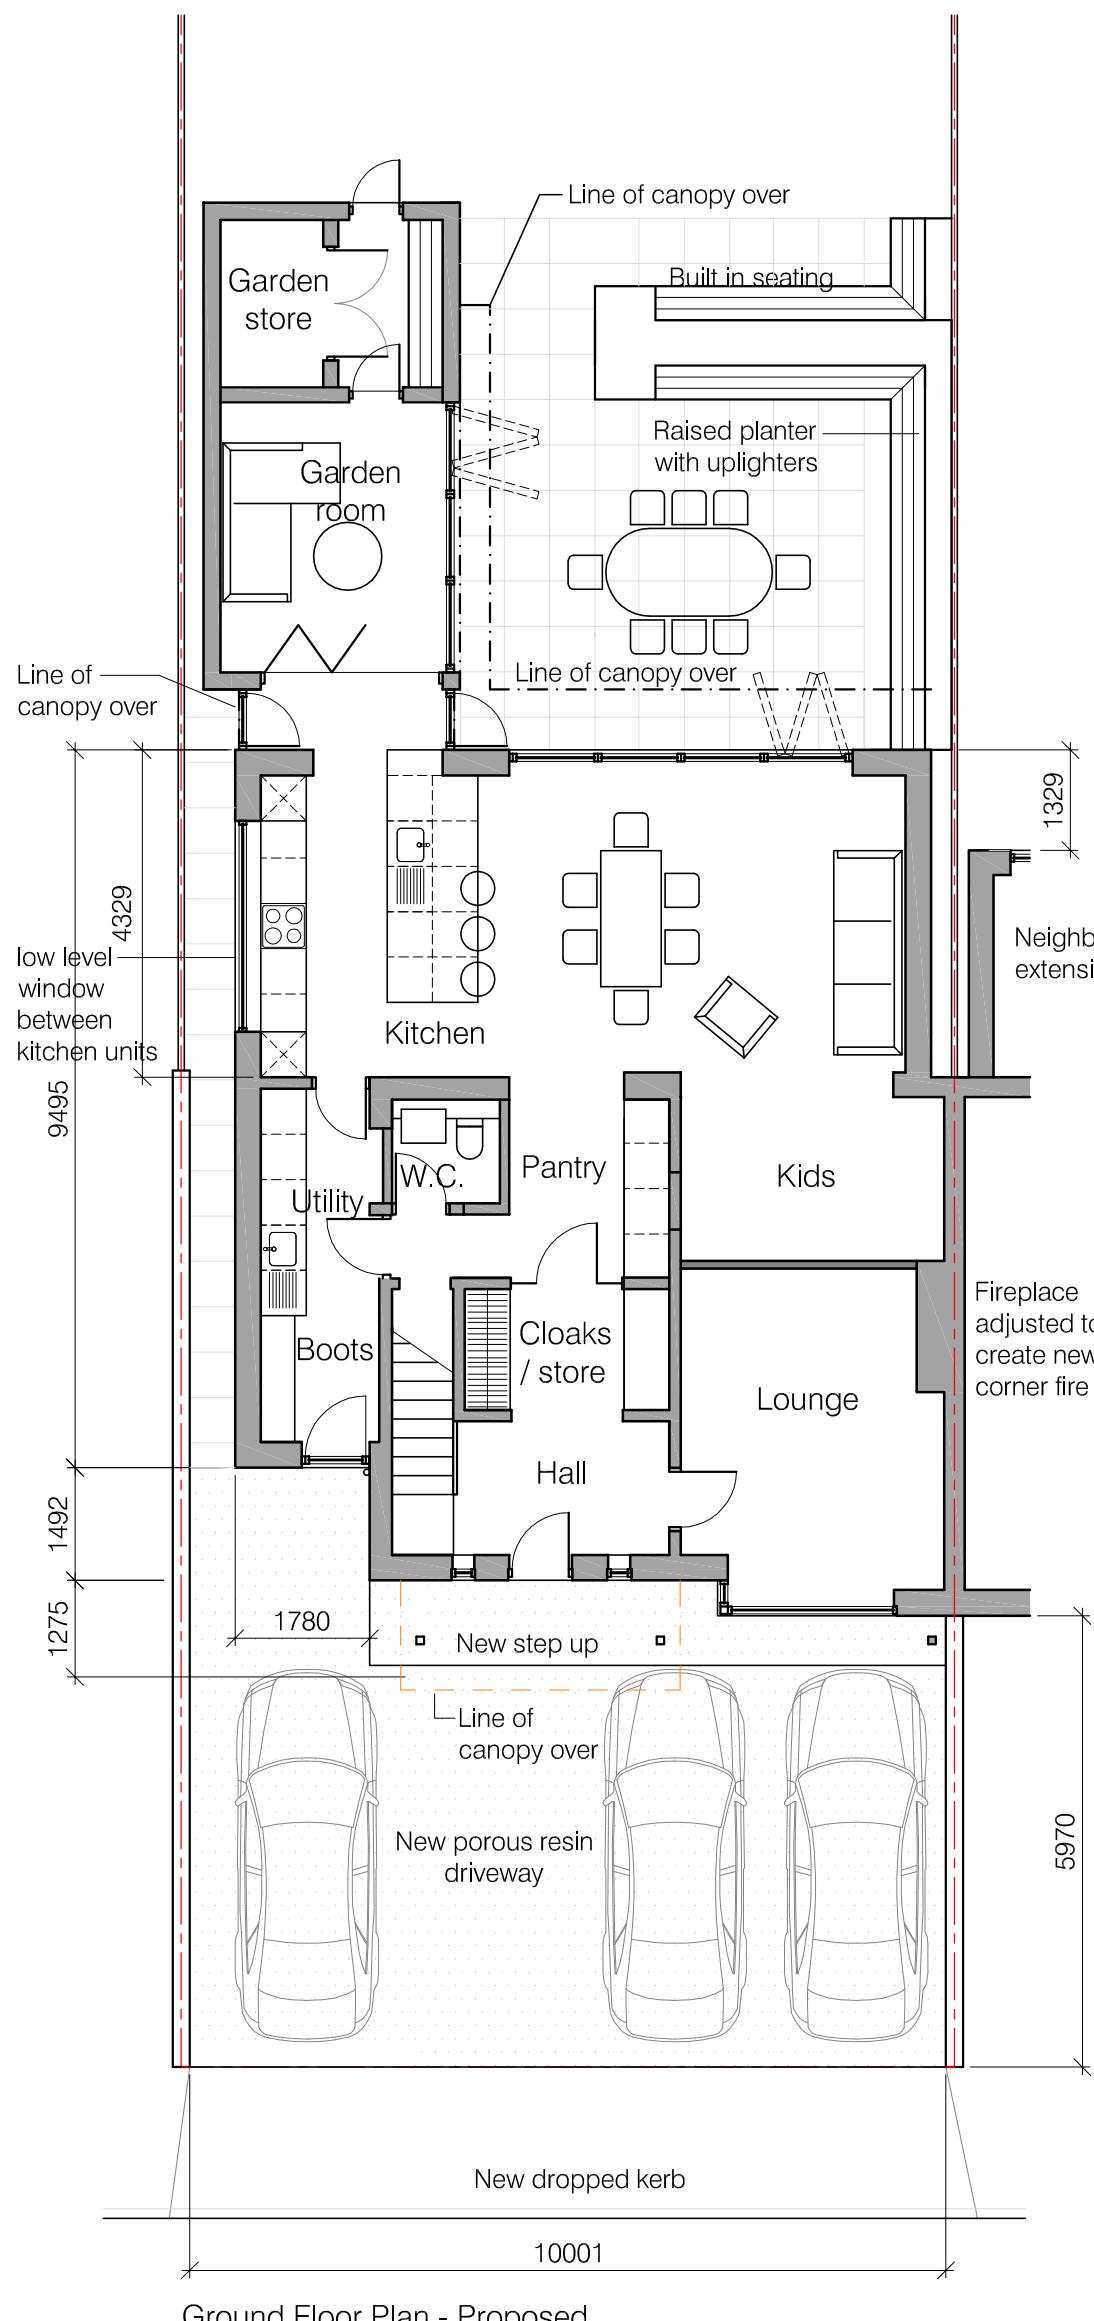

Project 8 Whittam Road Whalley	Drawing title Proposed ground and first floor plans	Scale 1:100 @ A3	LMC Architecture Limited Architectural design services	<b>lm</b> LMC ARCHITECTURE LTD
Client Mr and Mrs Wallace	Drawing number 2077-PL10	Date 16.11.20	4 Dovedale Drive, Iglenhill, Burnley, Lancashire, BB12 8XD Web : <a href="http://www.lmcarchitecture.co.uk">www.lmcarchitecture.co.uk</a>	