



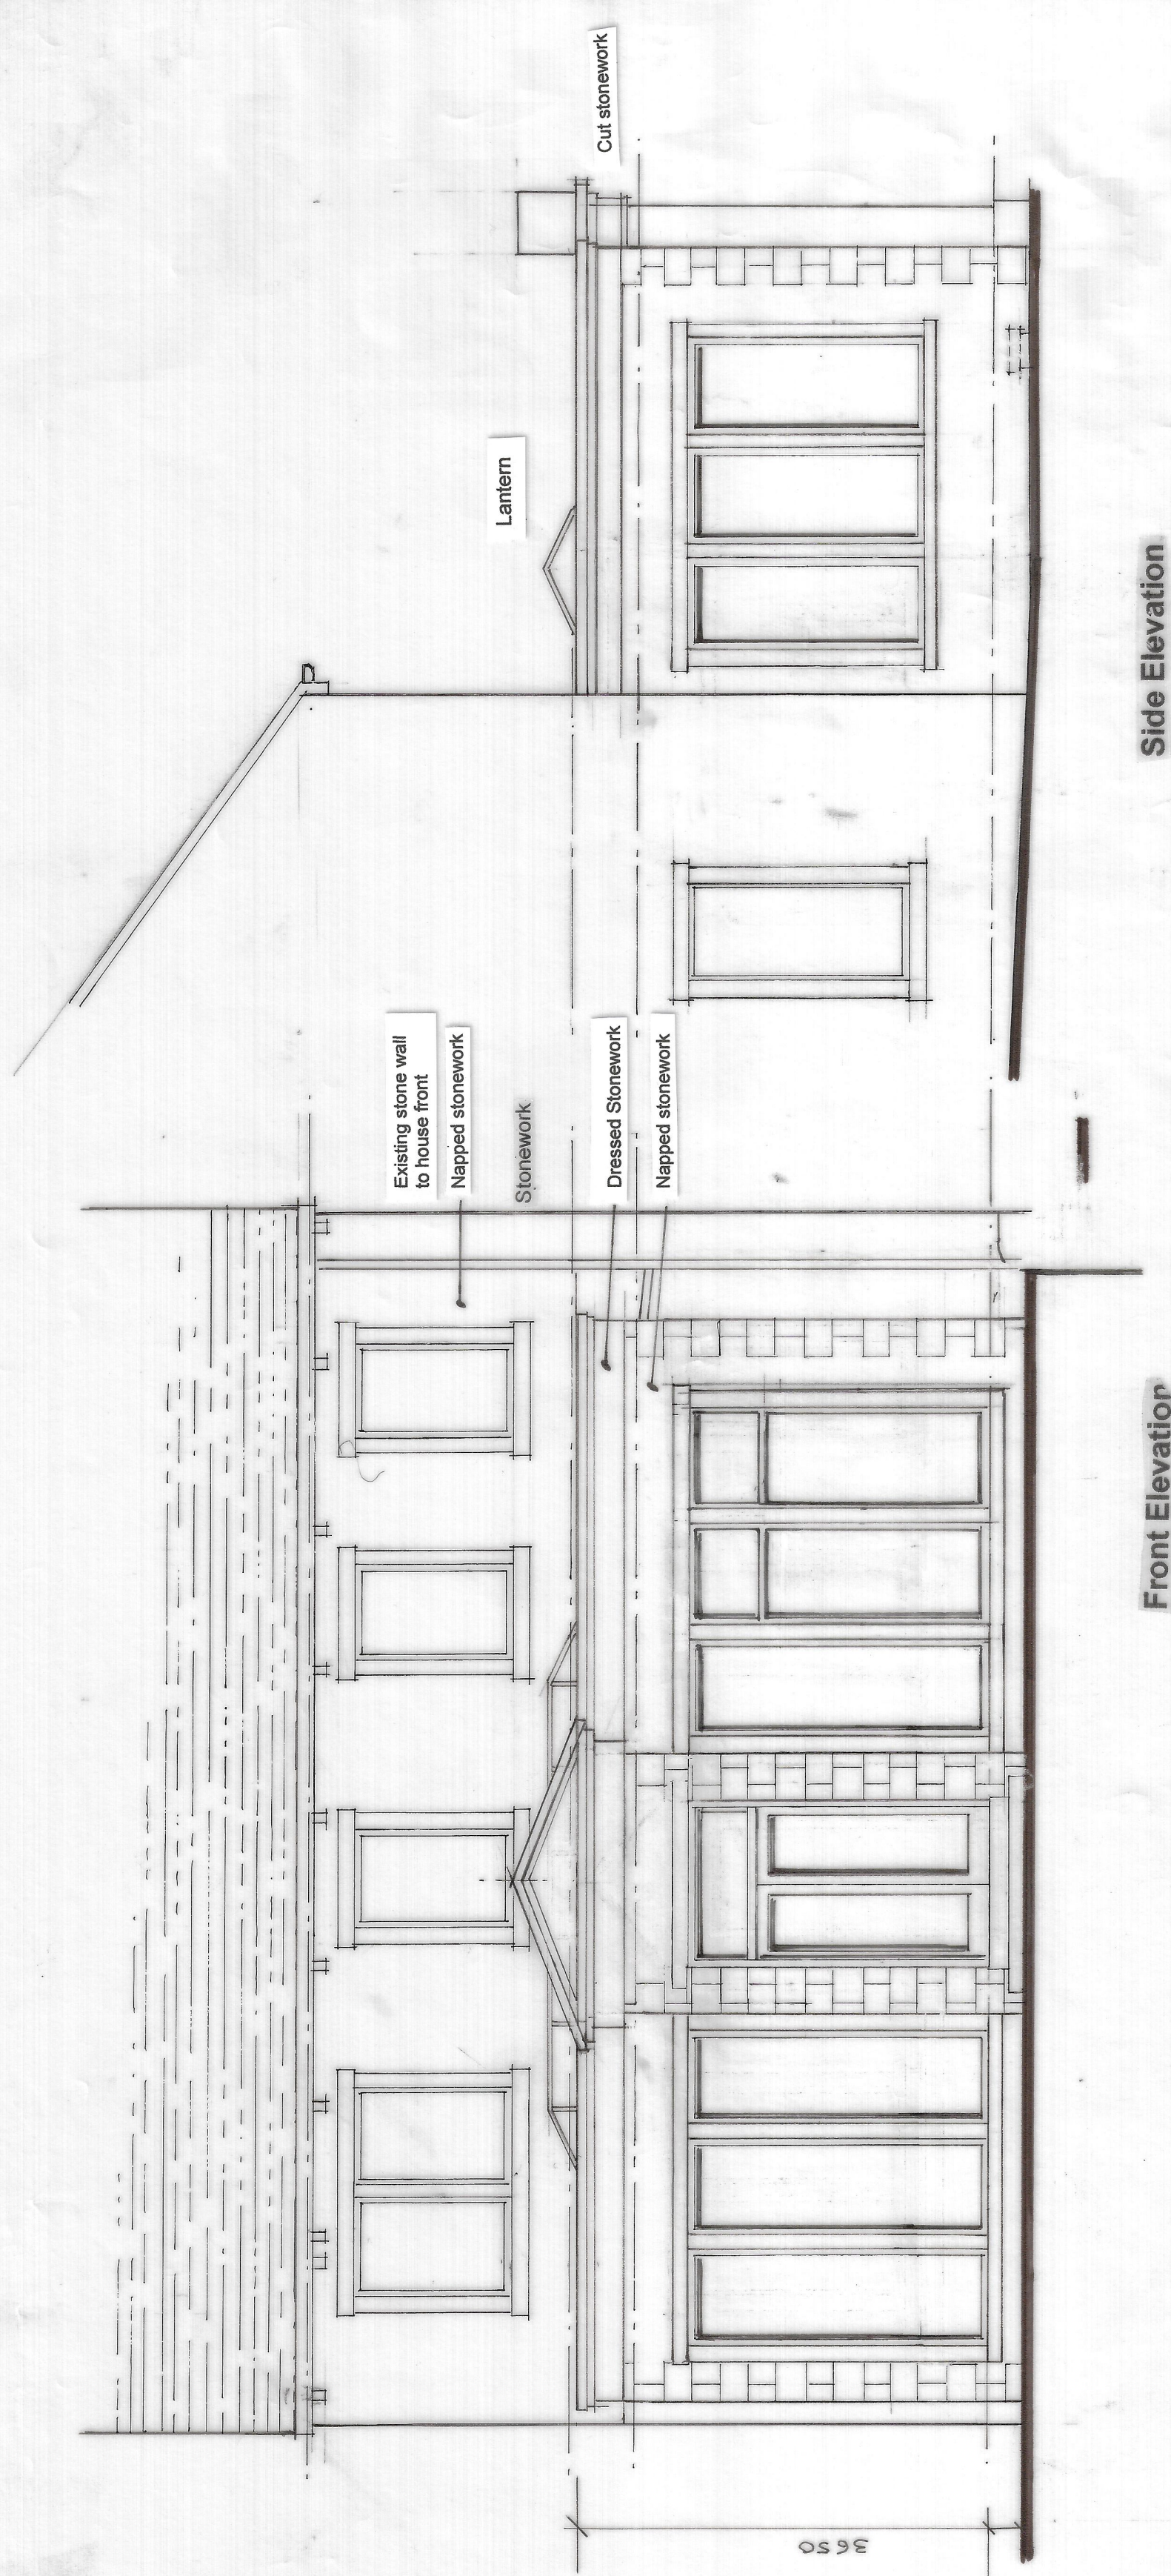


Front Elevation

Side Elevation

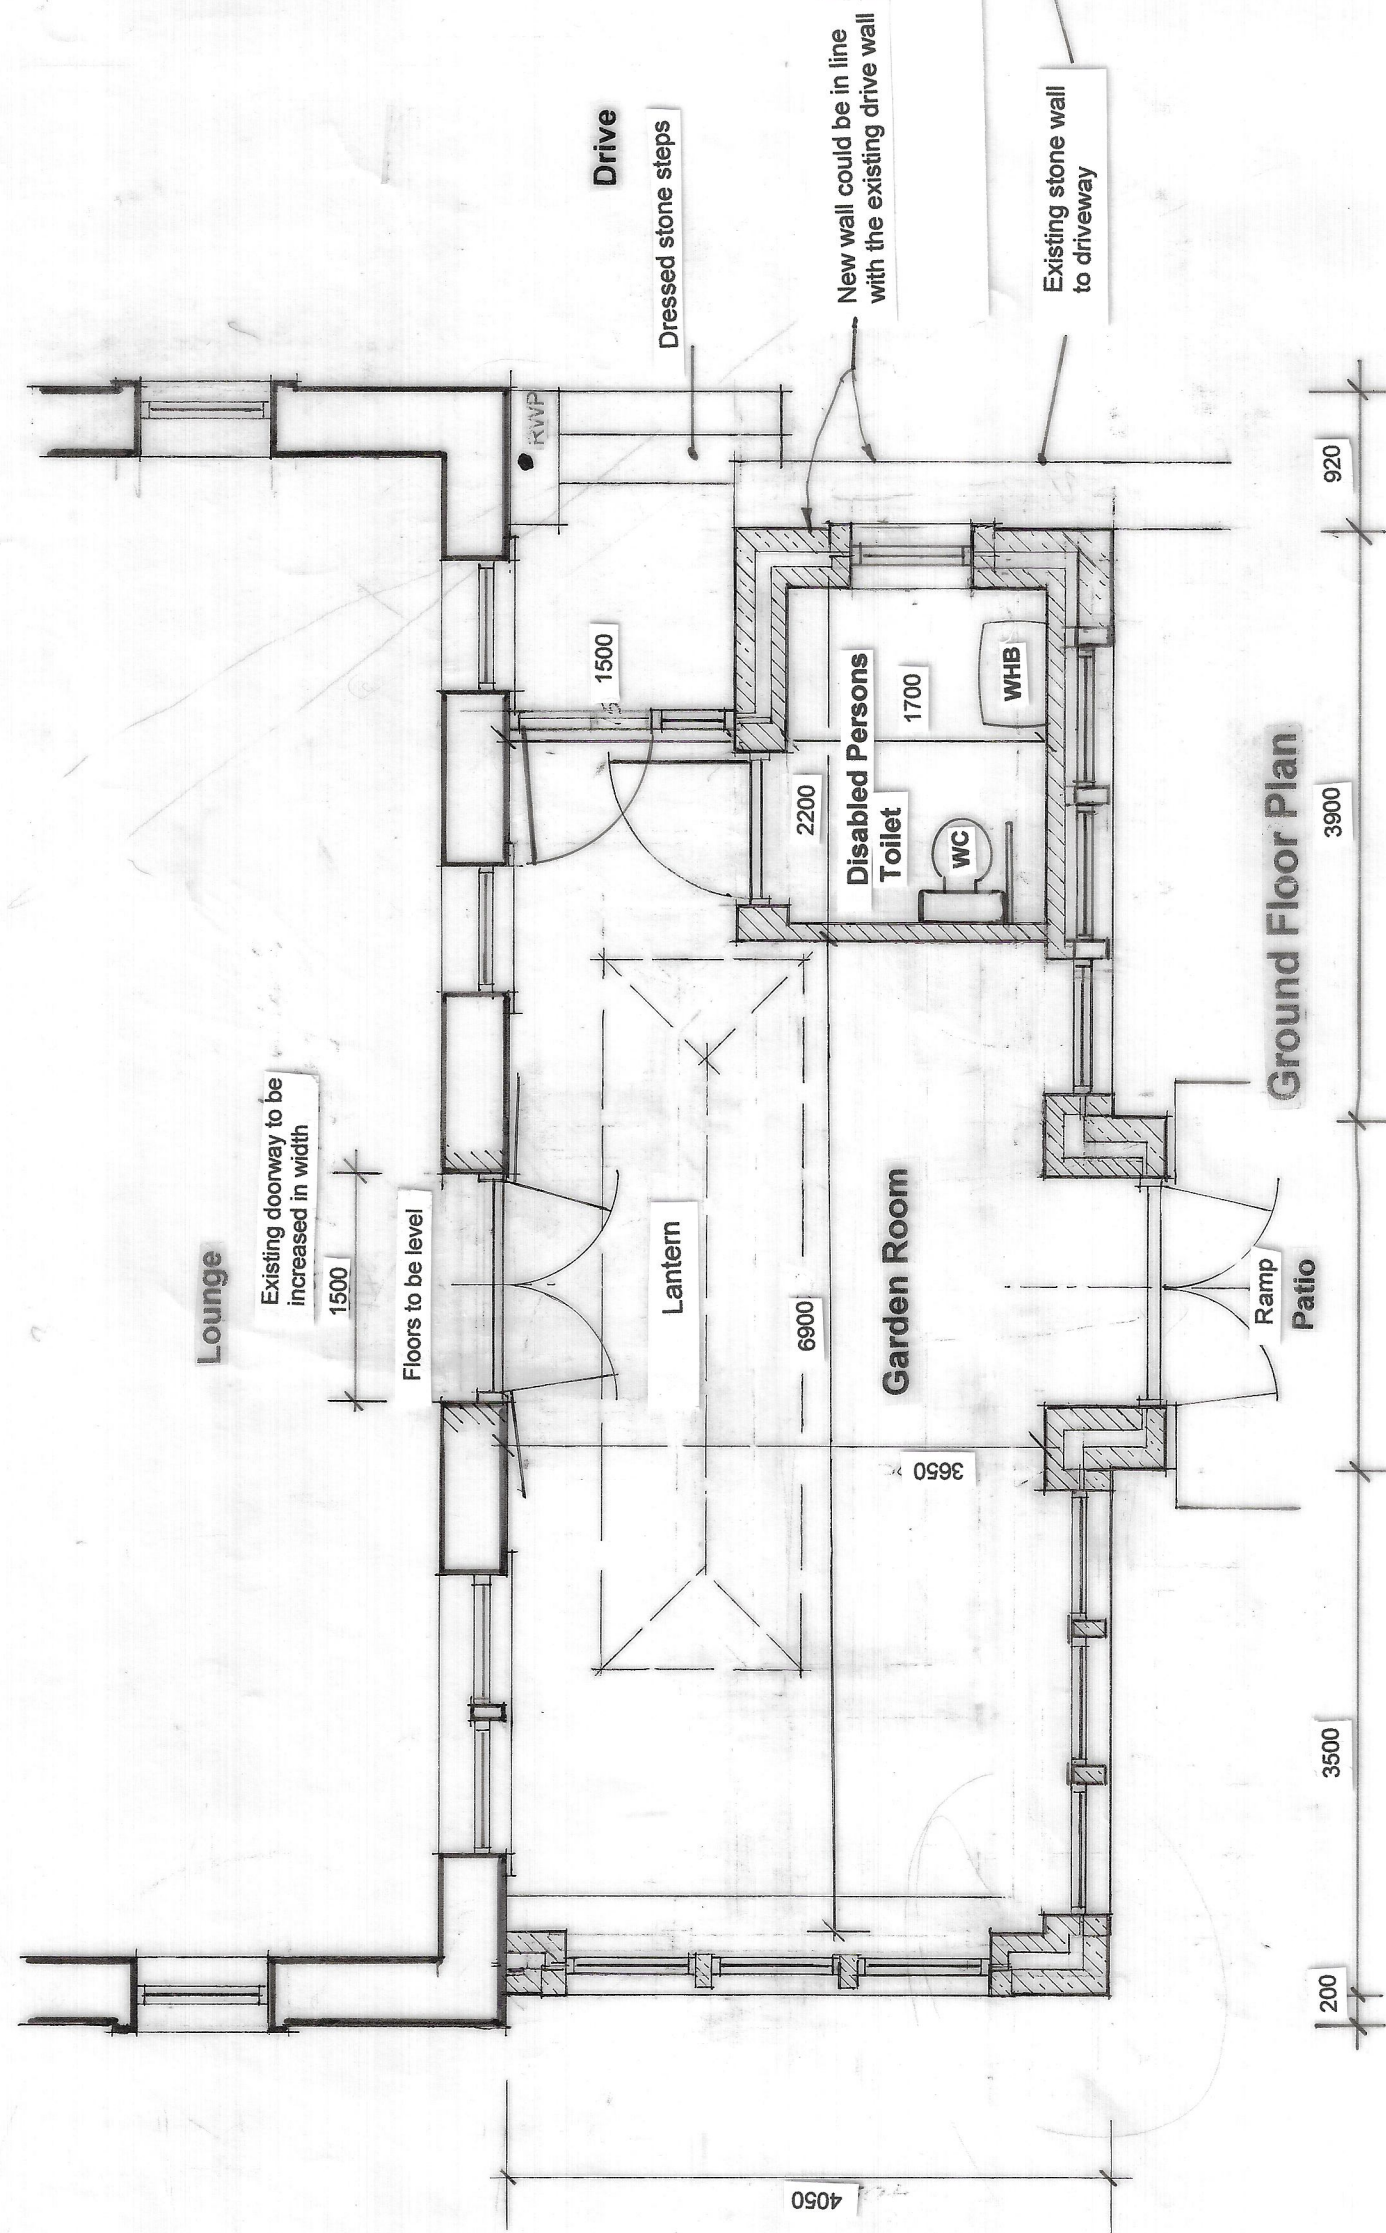

Ground Floor Plan

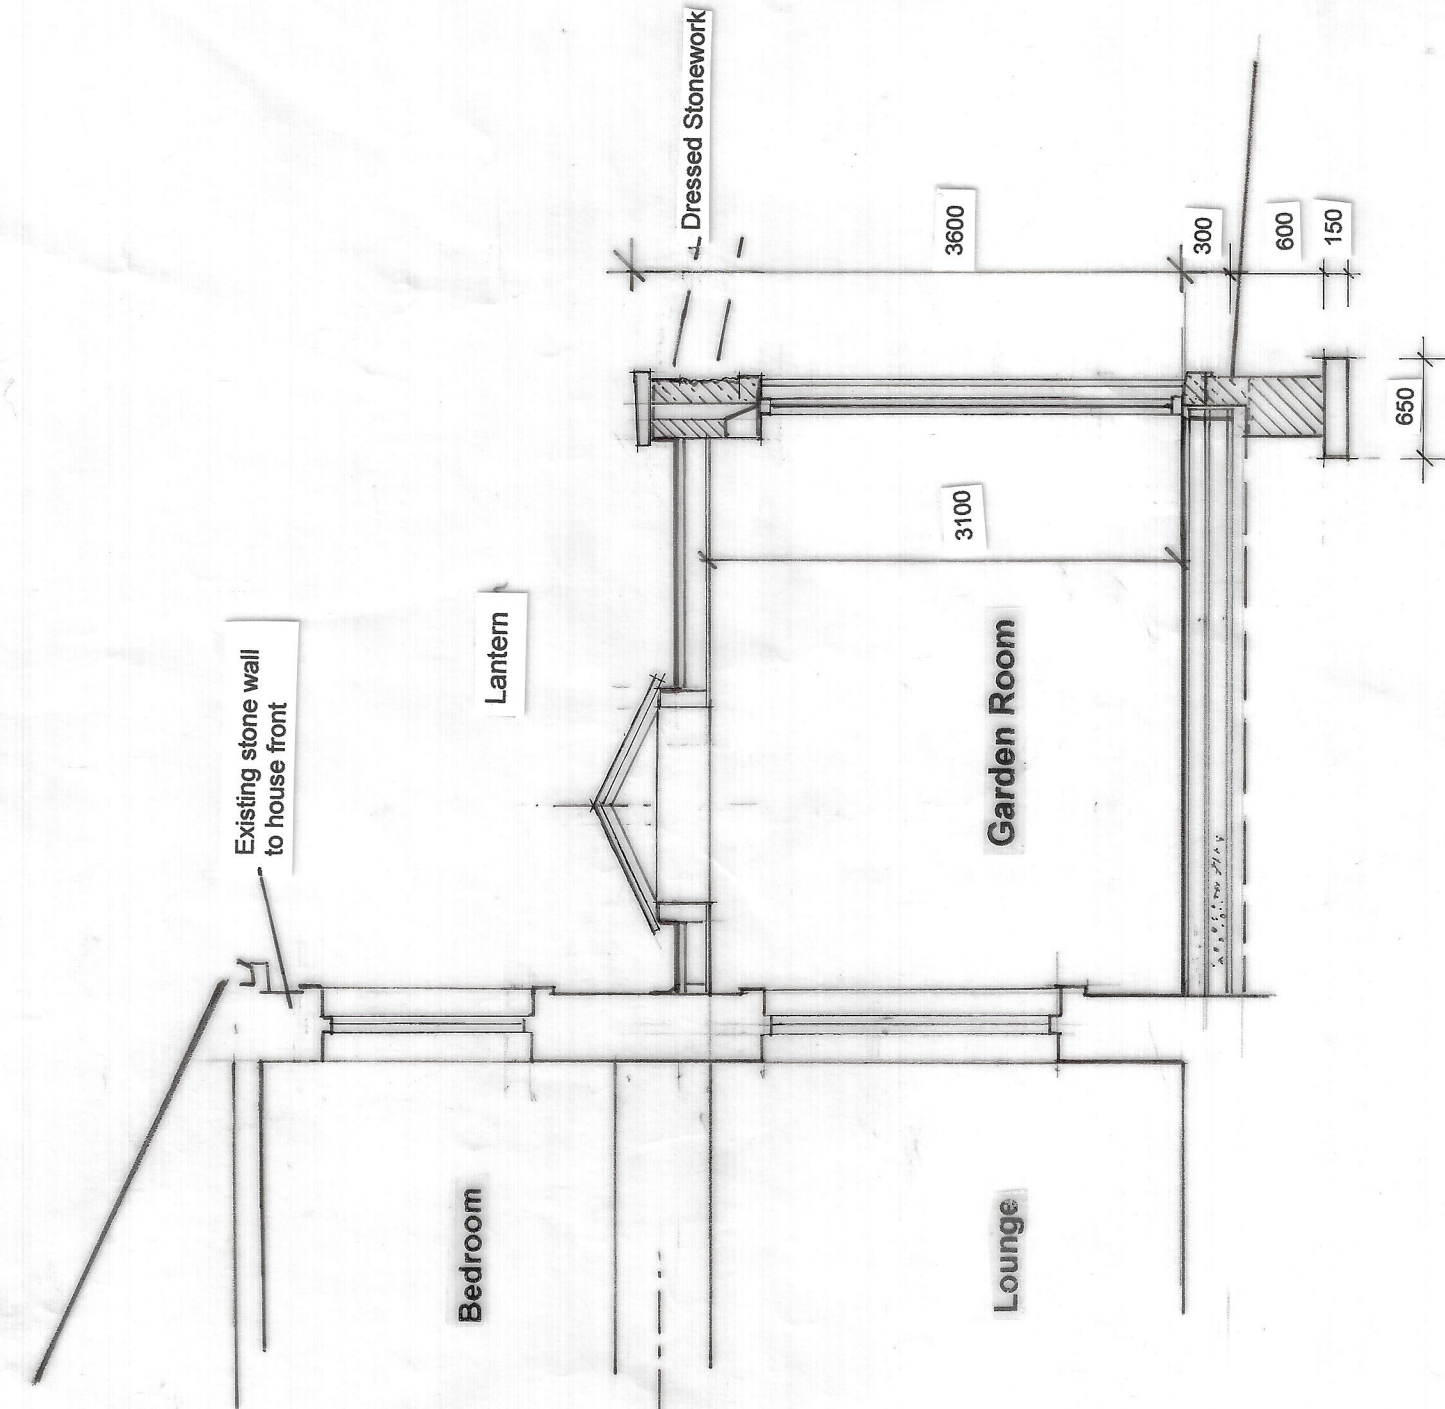

Section A-A

Jeff Marshall & Associates
Architectural Designers and Surveyors,
Lyndir, Church Street, Llanuwchllyn,
Nr Bala, Gwynedd LL23 7UB
Tel: 01200440157 M 07717222617

Project Proposed disabled persons WC
& Garden Room

Client Dr & Mrs D. Brennan
Well House Main Street Grindleton

Title Scheme Drawing

Scale 1:50 Date 25/2/21 Drn *SM*

Drng N° 173/3/2
Rev.