




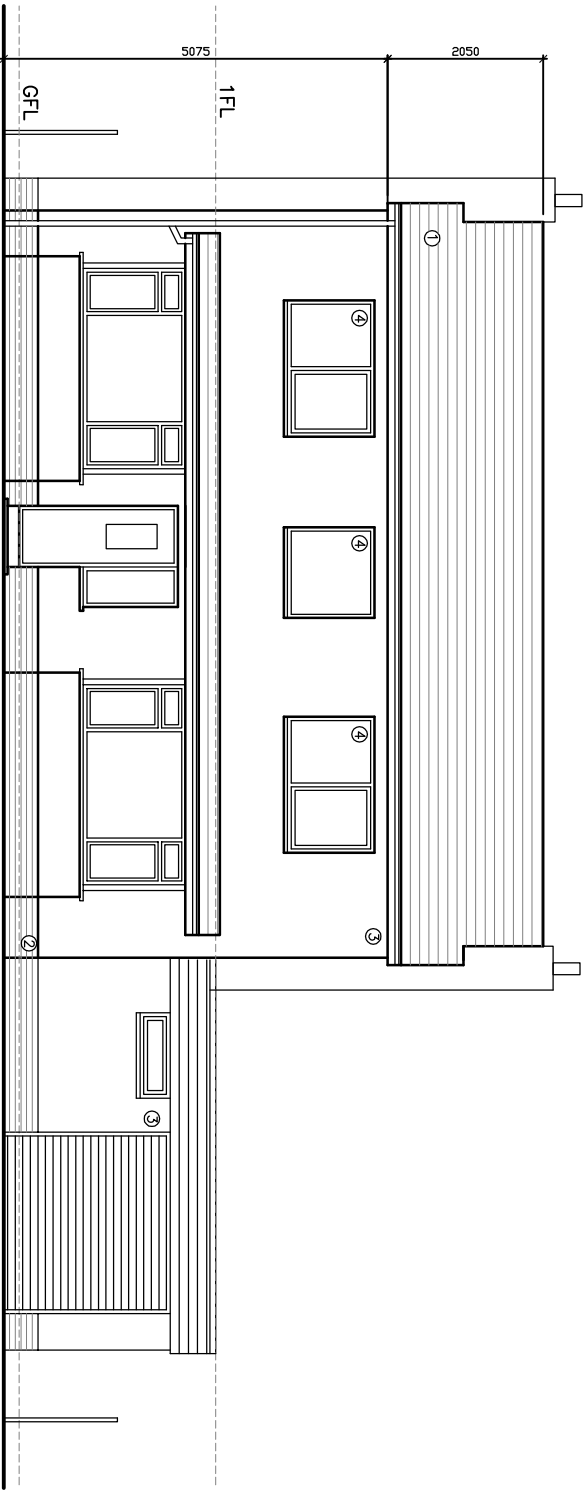


- MATERIALS
1. GREY CONCRETE ROOF TILES
 2. BRICKWORK
 3. SMOOTH CEMENT RENDER
 4. UPVC WINDOWS/DOORS

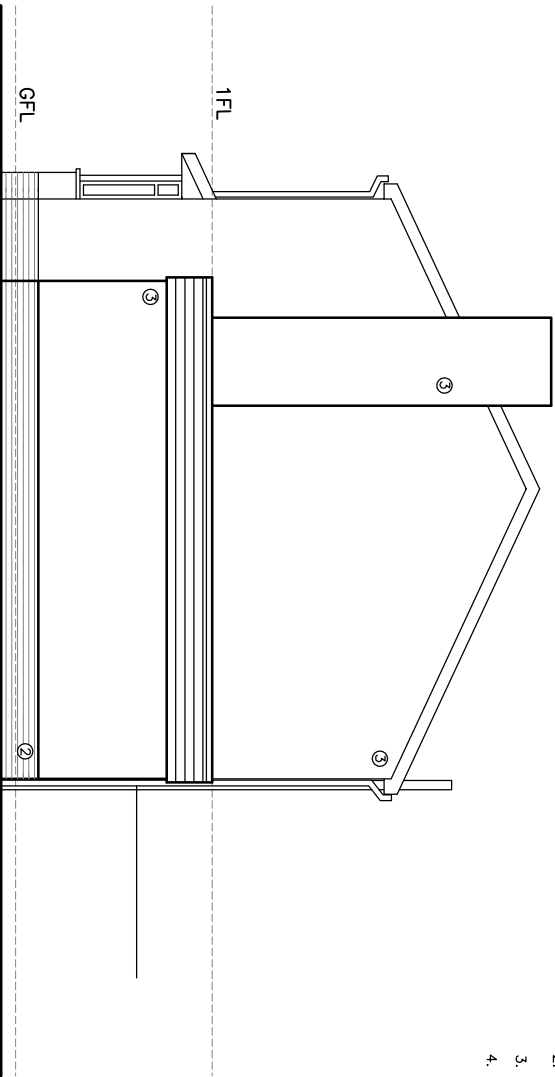

PROPOSED EAST ELEVATION (1)

PROPOSED NORTH ELEVATION (2)

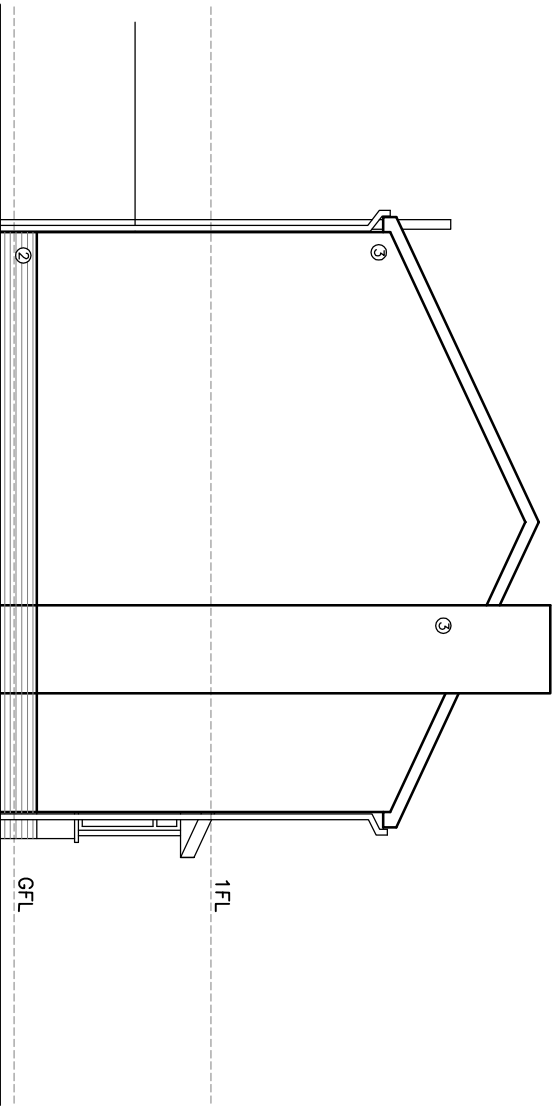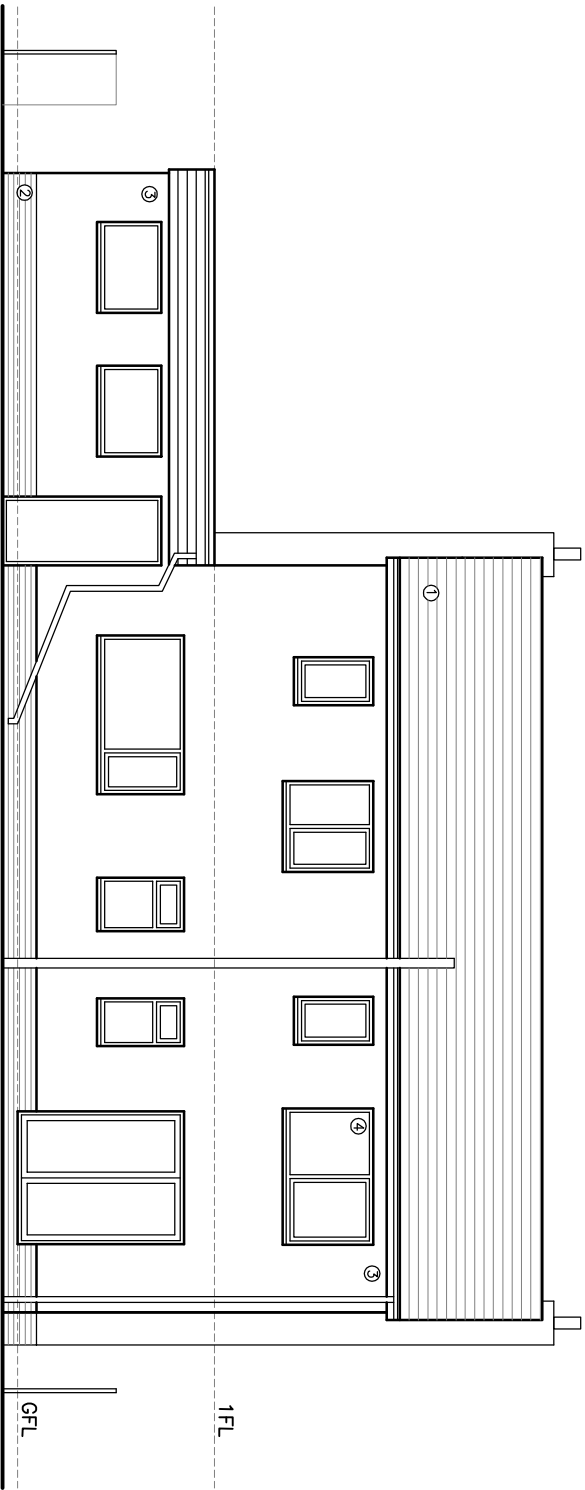

PROPOSED WEST ELEVATION (3)

PROPOSED SOUTH ELEVATION (4)

©2020 QW+Q architects Ltd 2020 | This Drawing is to be used in conjunction with all other project associated drawings and documents. Do not scale from this drawing. All dimensions, notes, callouts and descriptions are to be taken from the project brief, specifications and drawings. This drawing is copyright of QW+Q architects, Ltd.

QW+Q architects The Annex Lowerfold Farm Oswoldtwistle B834DA Private Residential Housing Commercial Conservation Domestic Tel: 01254 483648 Email: info@qw-architects.com Web: www.qw-architects.com Architects Registration Board		Client MR_M_SEERY		Scale 1:100		Sheet Size A3		Job Number 21-001		Drawn By AW		Checked AW	
Project 3_MOOR_FIELD WHALEY		Drawing Title PROPOSED_ELEVATIONS		Drawing Sheet PLANNING		Drawing Number PL/07		Revision B		First Issue JAN_2021			