



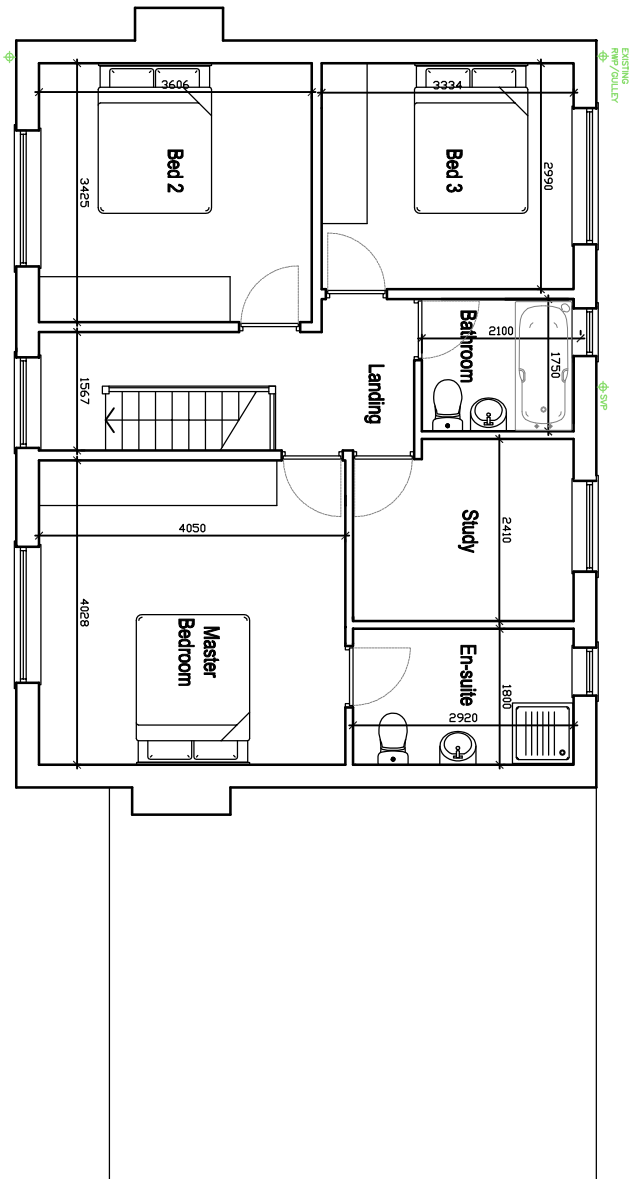

PROPOSED FIRST FLOOR PLAN

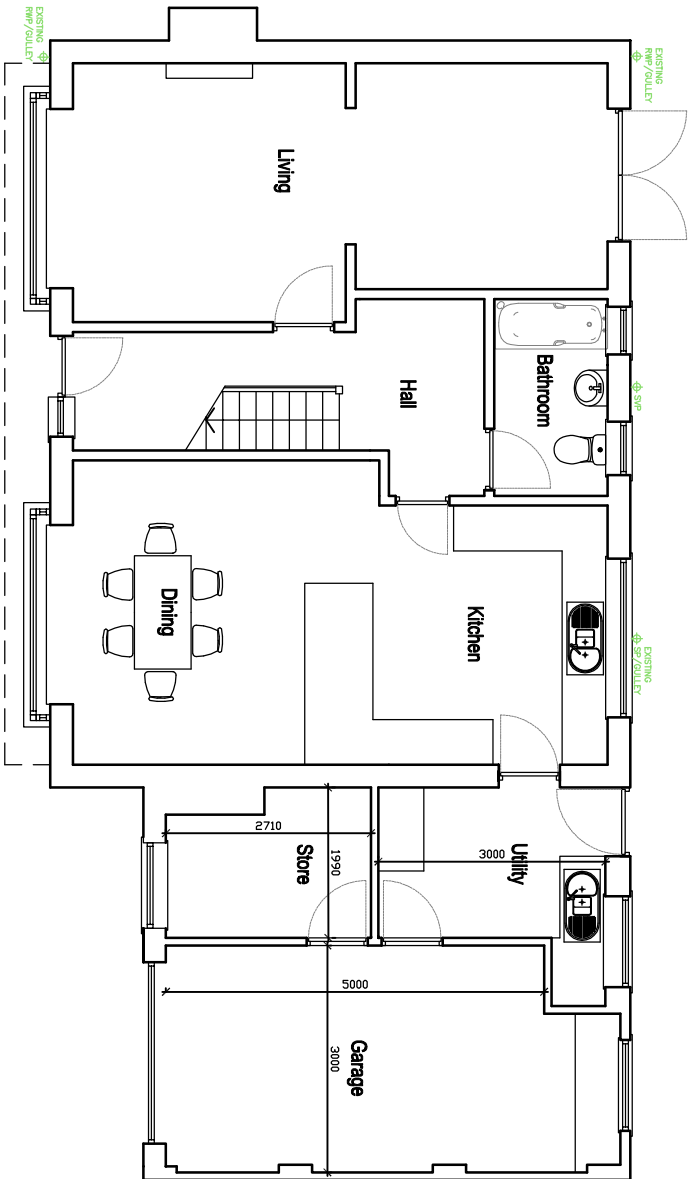

PROPOSED GROUND FLOOR PLAN

qww+q architects The Annex Lowerfold Farm Oswoldtwistle B854GA Tel: 01254 485848 Email: info@qwwarchitects.com Web: www.qwwarchitects.com Architects Registration Board	Client MR_M_SEERY		Scale 1:100		Sheet Size A3		Job Number 21-001		Drawn By AW		Checked AW	
	Project 3_MOOR_FIELD WHALEY		Drawing Title PROPOSED_FLOOR_PLANS		Drawing Status PLANNING		Drawing Number PL/06		Revision B		First Issue JAN_2021	

©qww+q architects Ltd 2020 | This Drawing is to be used in conjunction with all other project associated drawings and information. Do not scale from this drawing. Reproduction of this drawing without written permission is prohibited. All rights reserved. No drawing is copyright if the property of qww+q architects, Ltd