


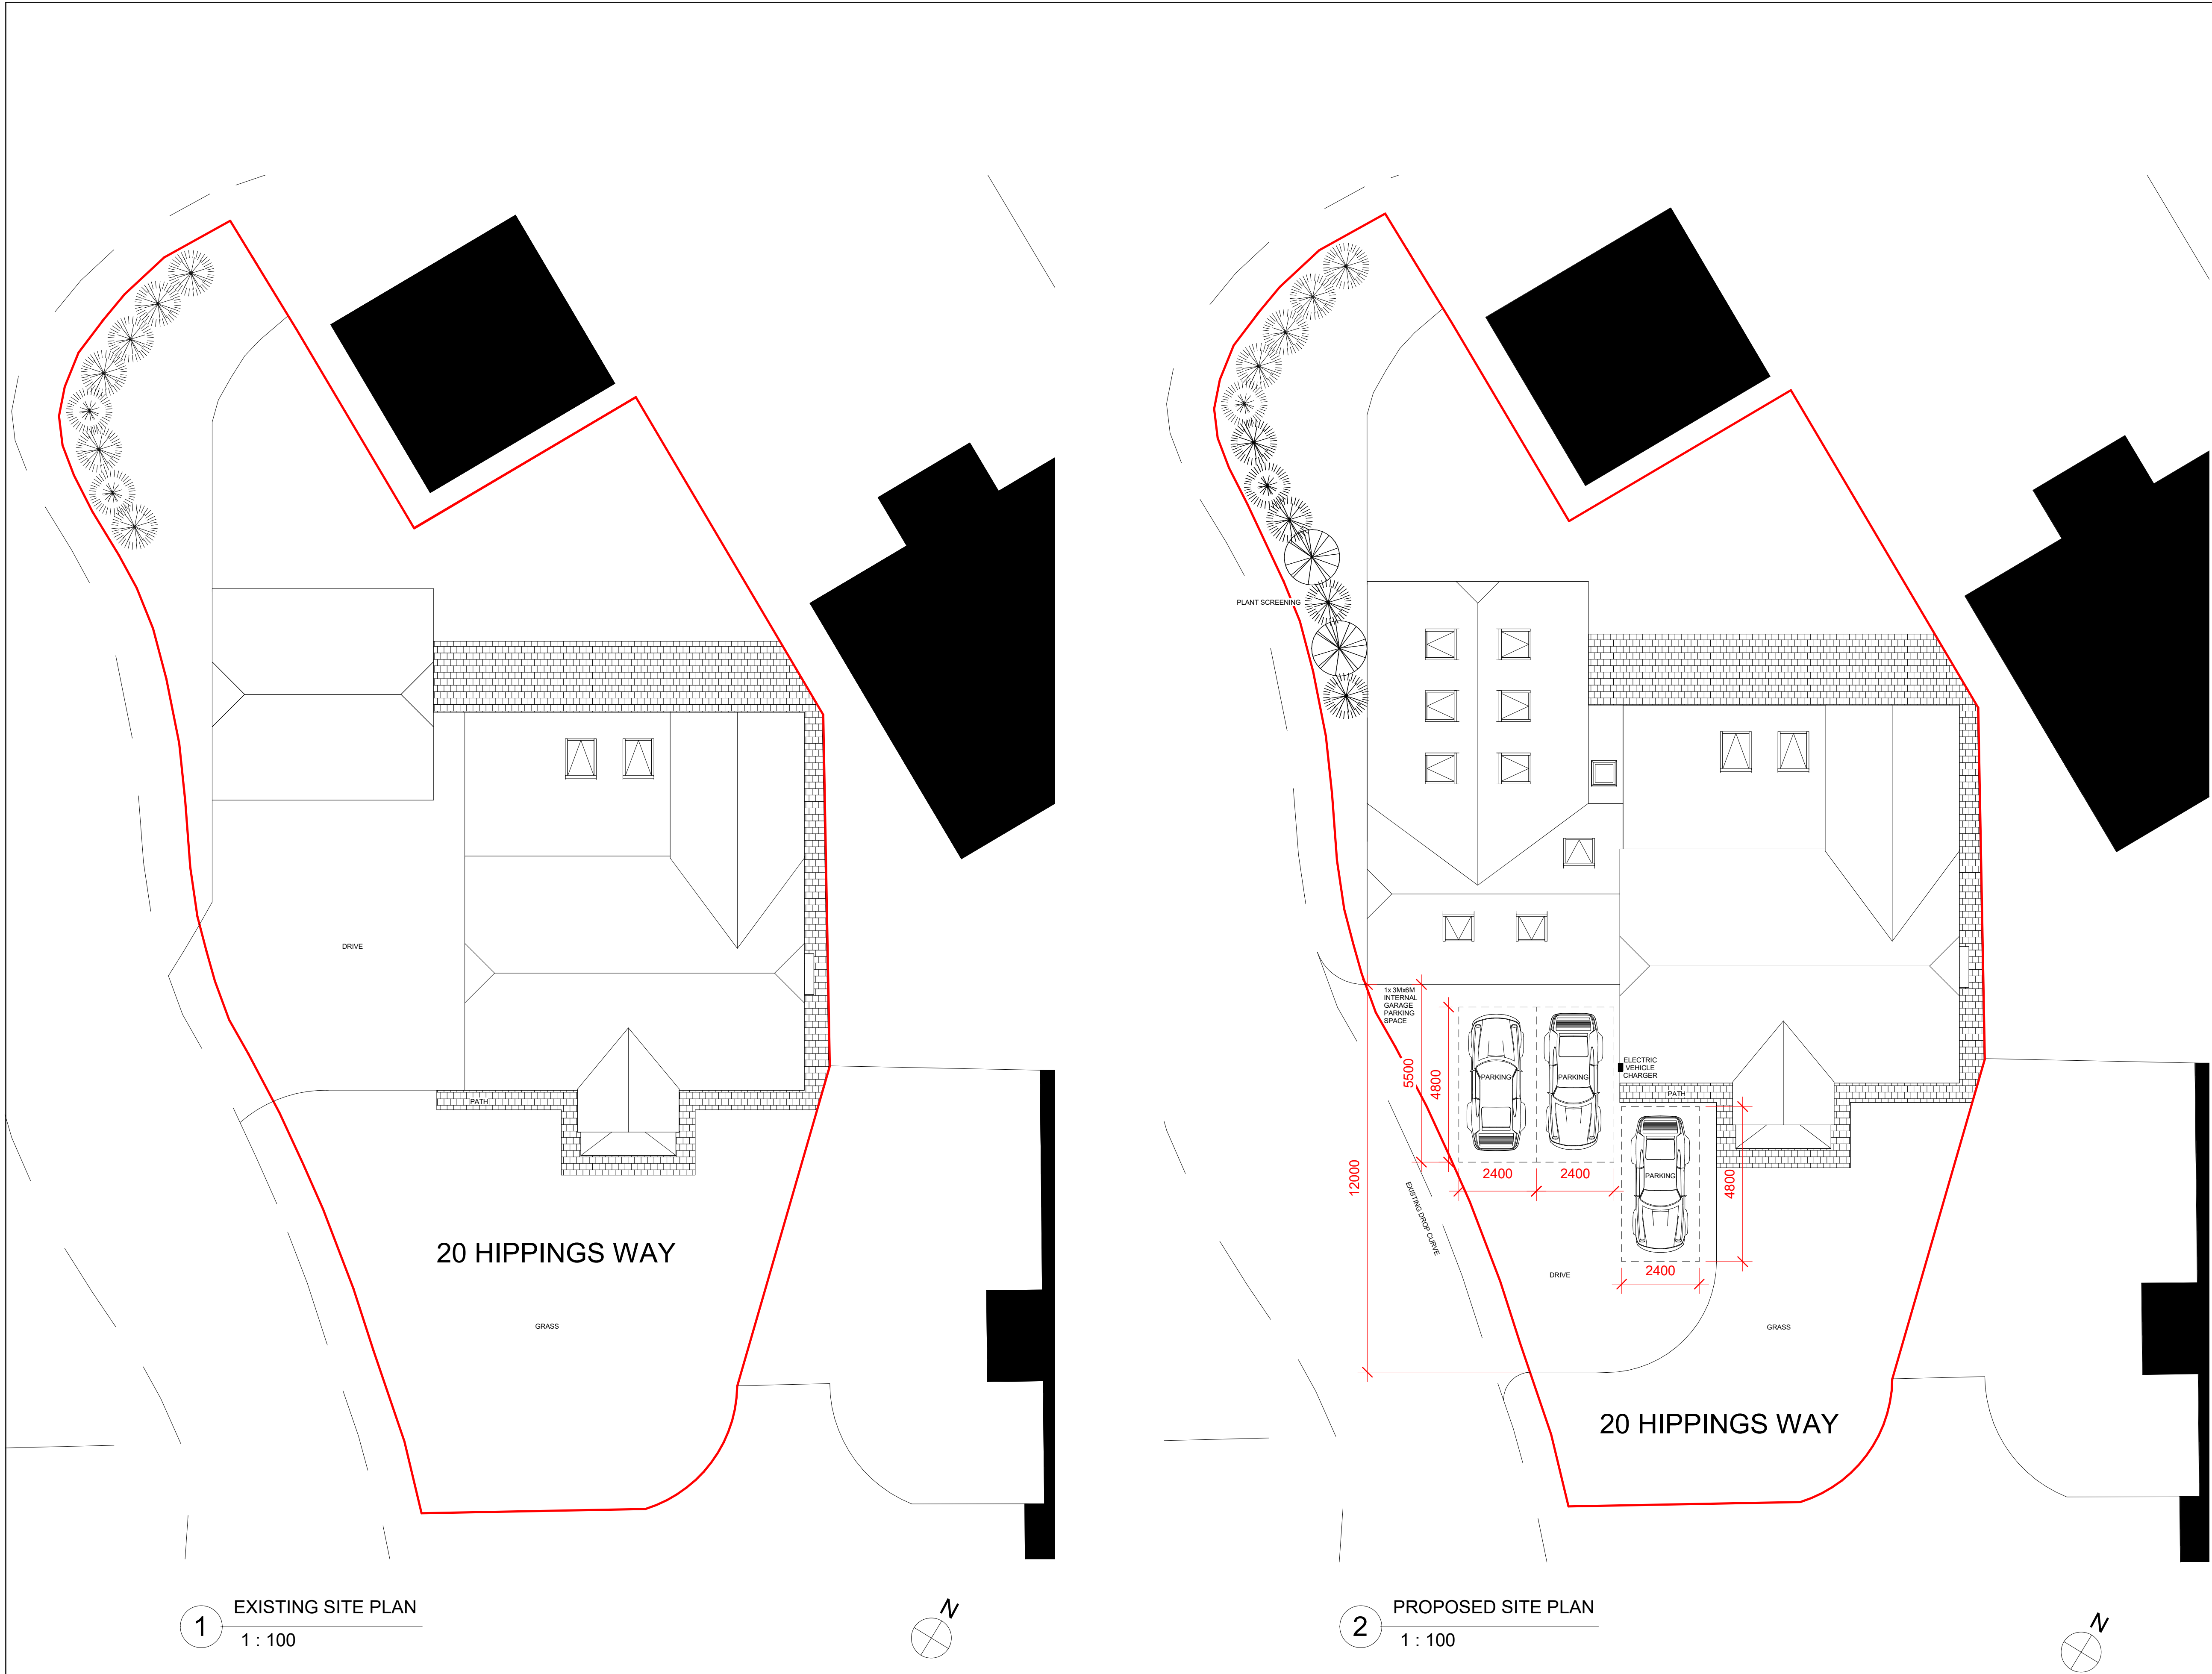

Peter Hitchen Architects Marathon House The Sidings Business Park Whalley, BB7 9SE 01254 823 885 www.peterhitchenarchitects.co.uk		
NOTES:		
No.	Description	Date
CLIENT: MR & MRS POWELL		
PROJECT: 20 HIPPIINGS WAY, EXTENSION		
SHEET: SITE PLANS		
Project number		PHA572
Date		27/04/21
Drawn by		DC
Checked by		PH
A101		
Scale		1 : 100
Sheet size		A1