




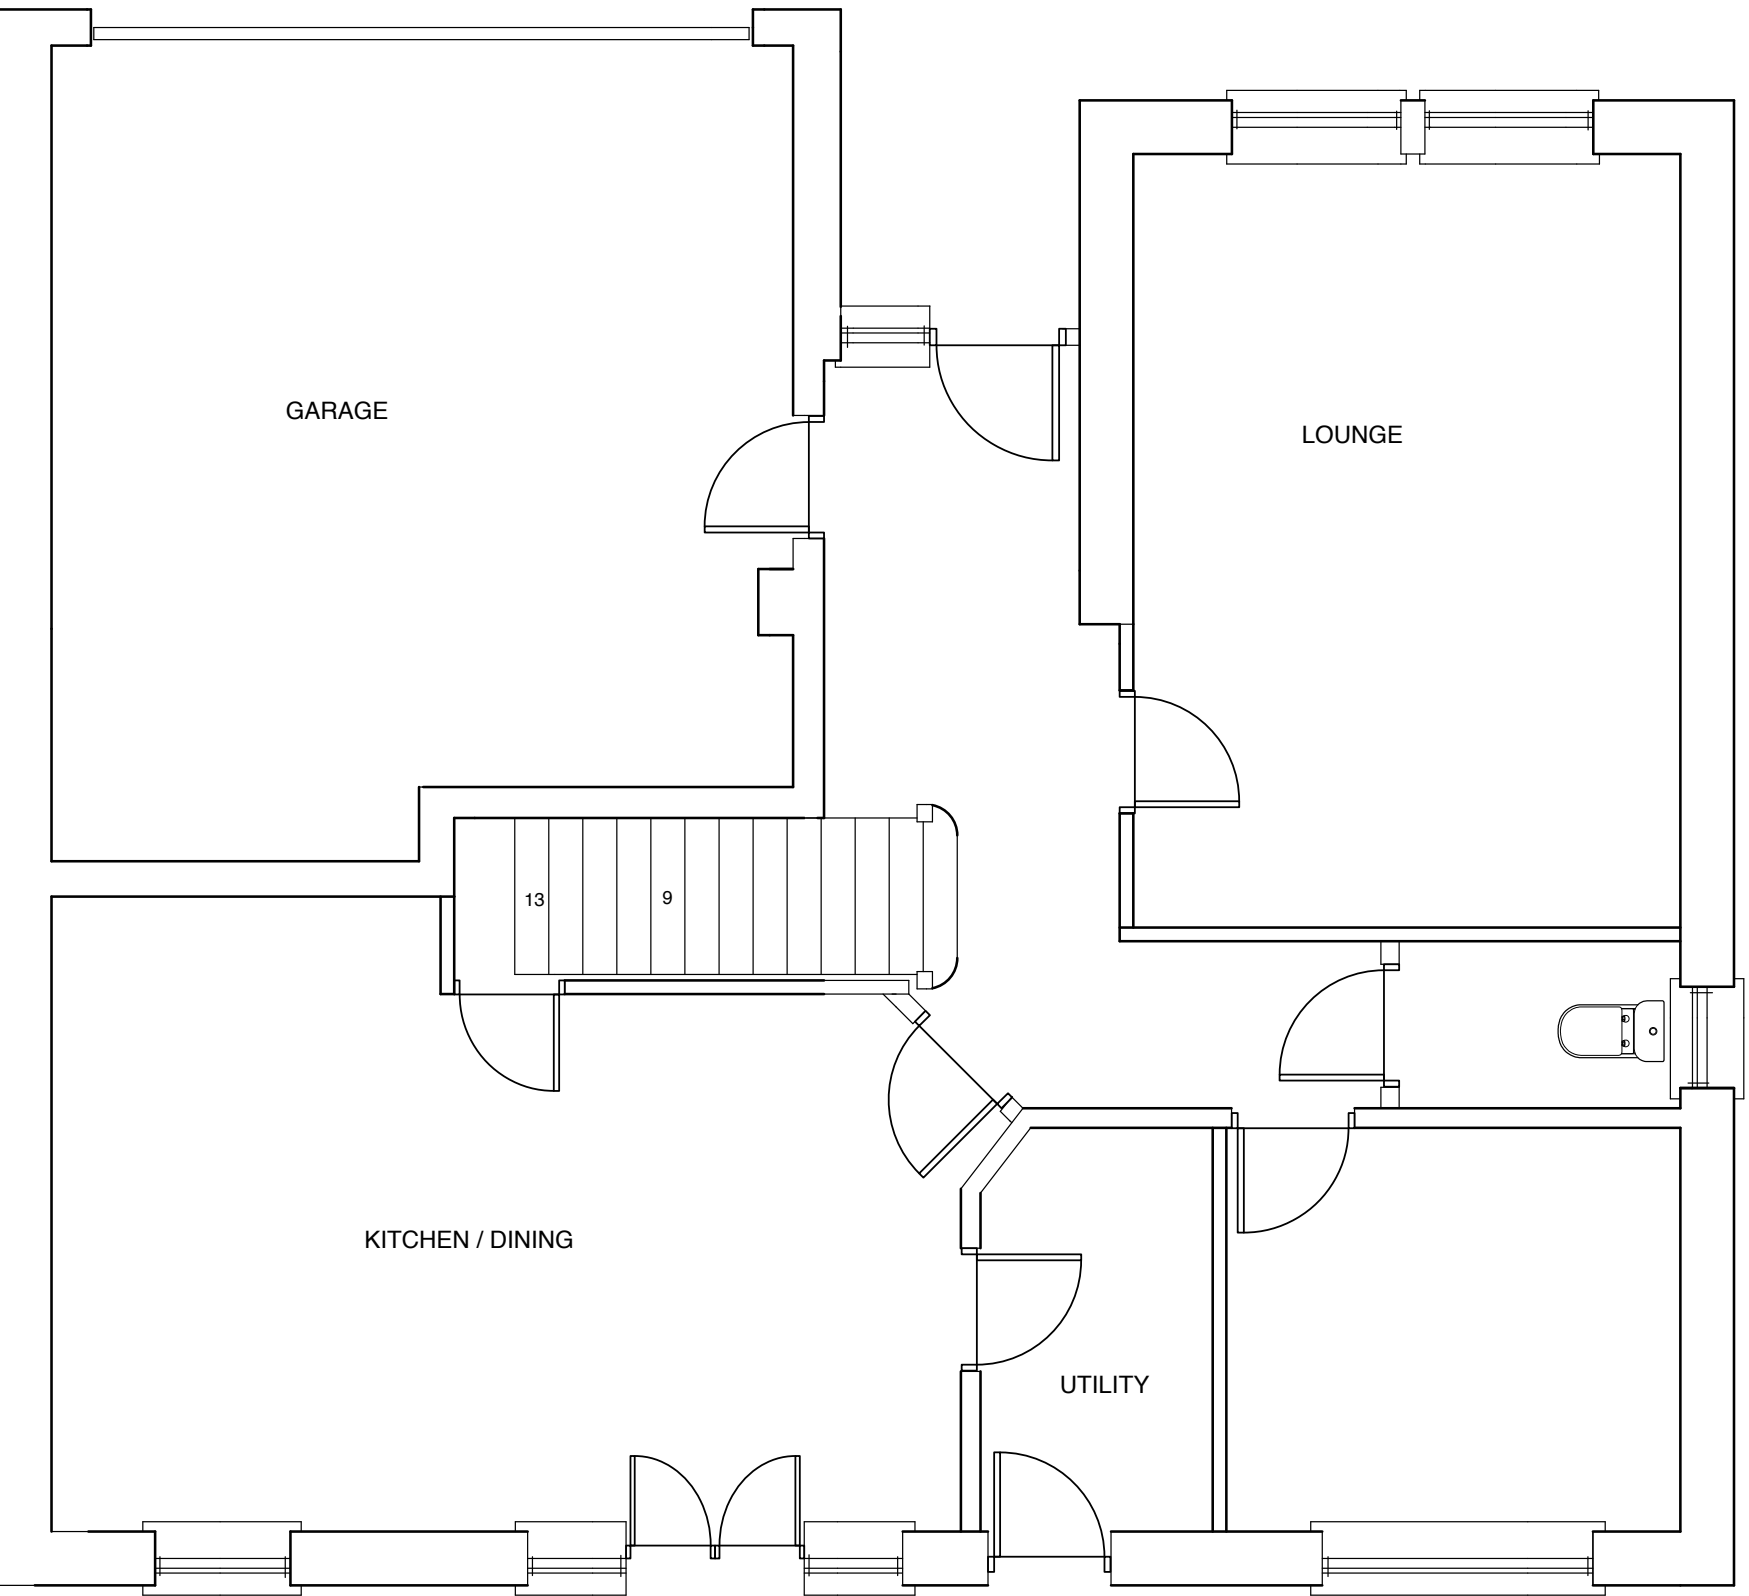

GROUND FLOOR PLAN EXISTING

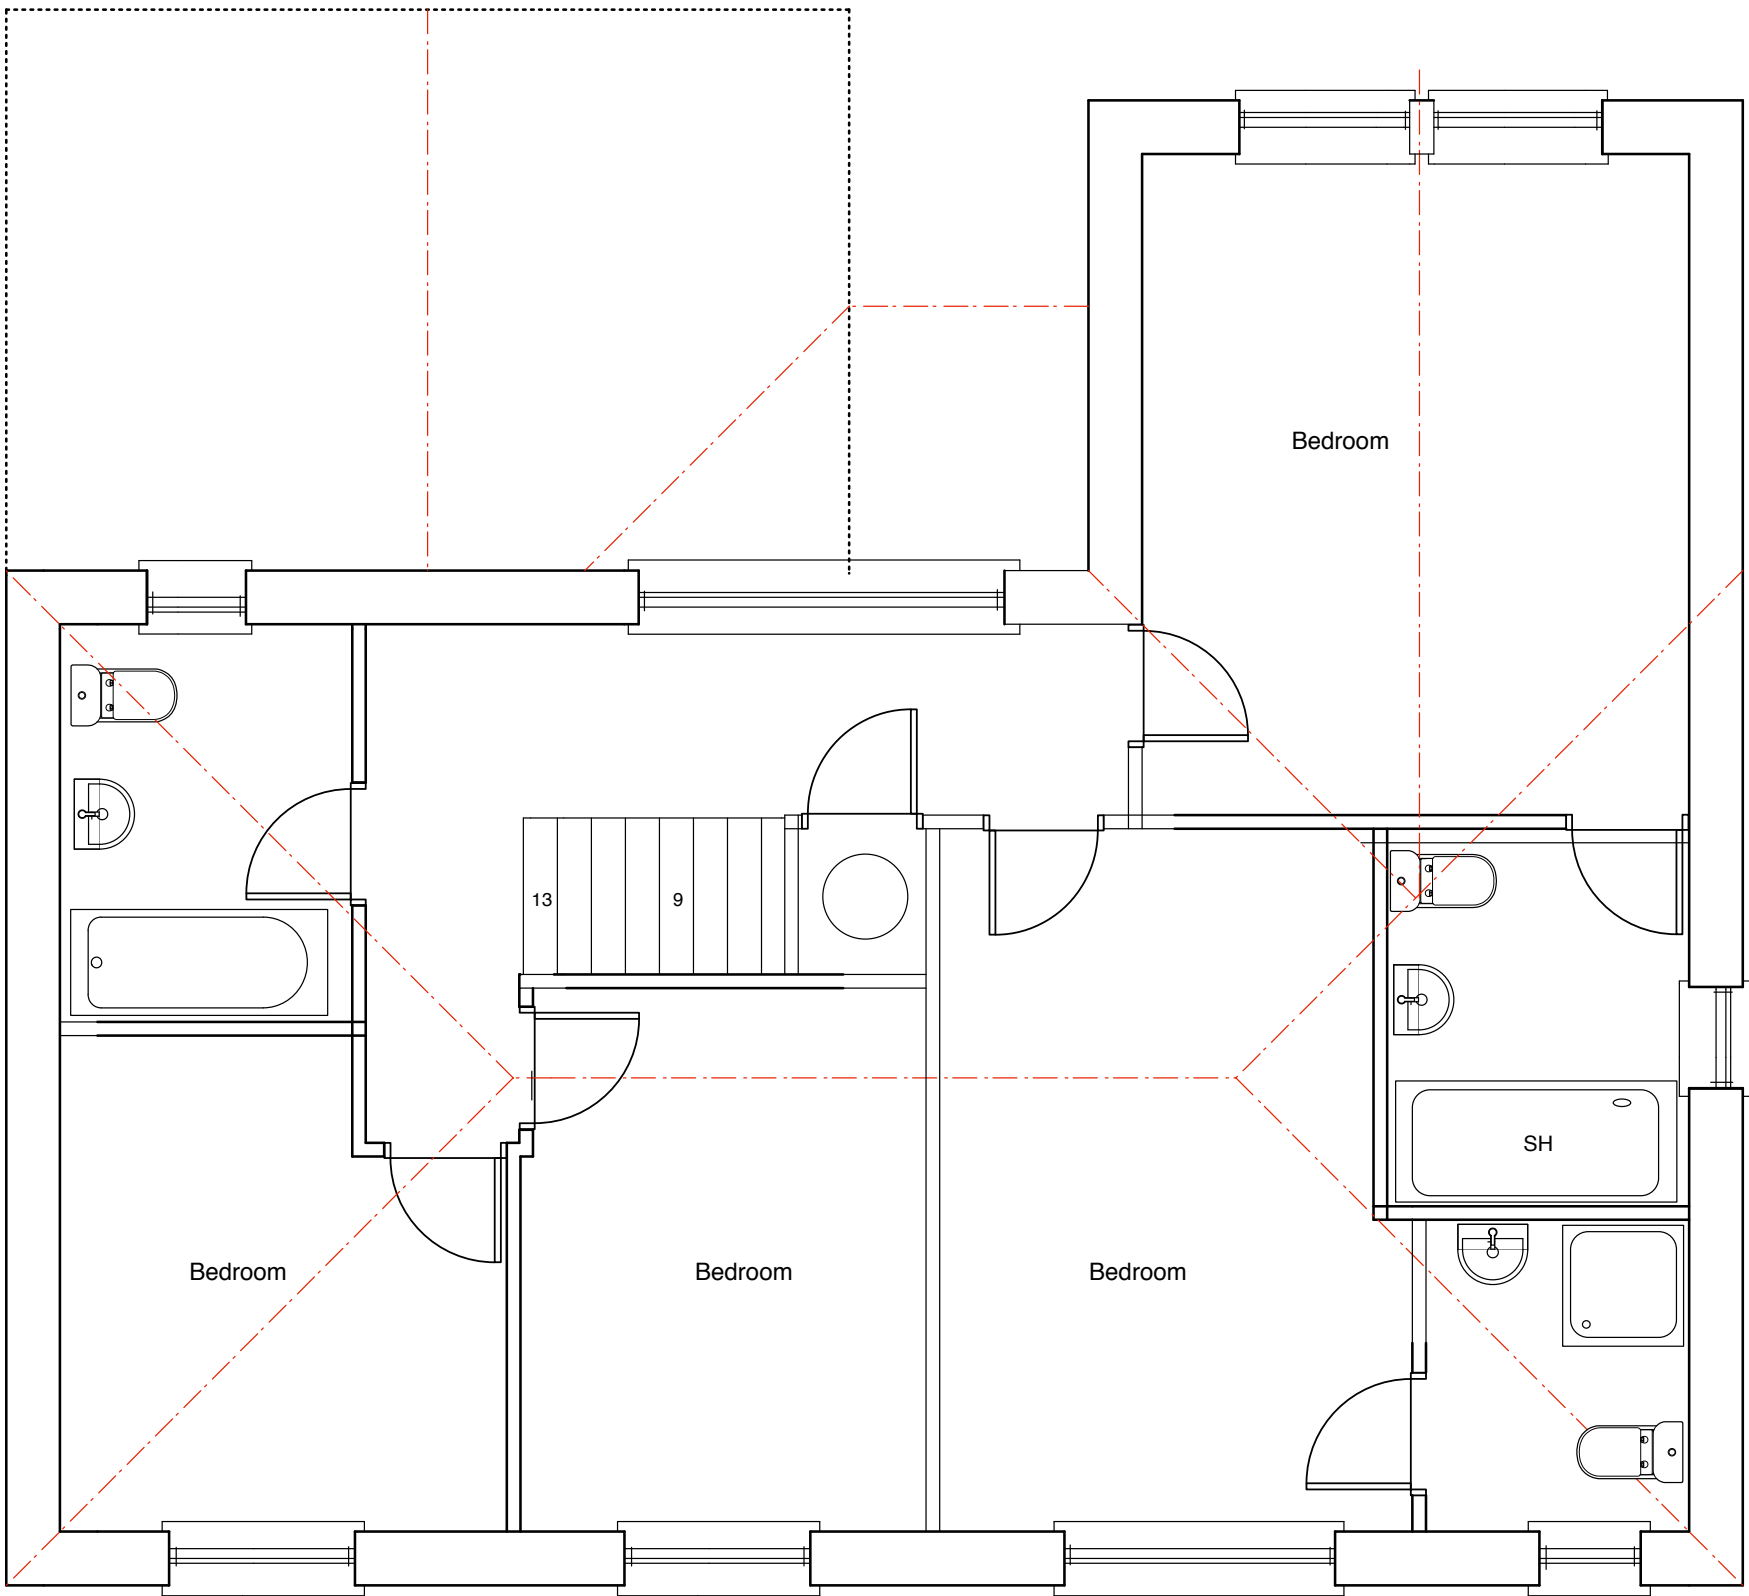

FIRST FLOOR PLAN EXISTING

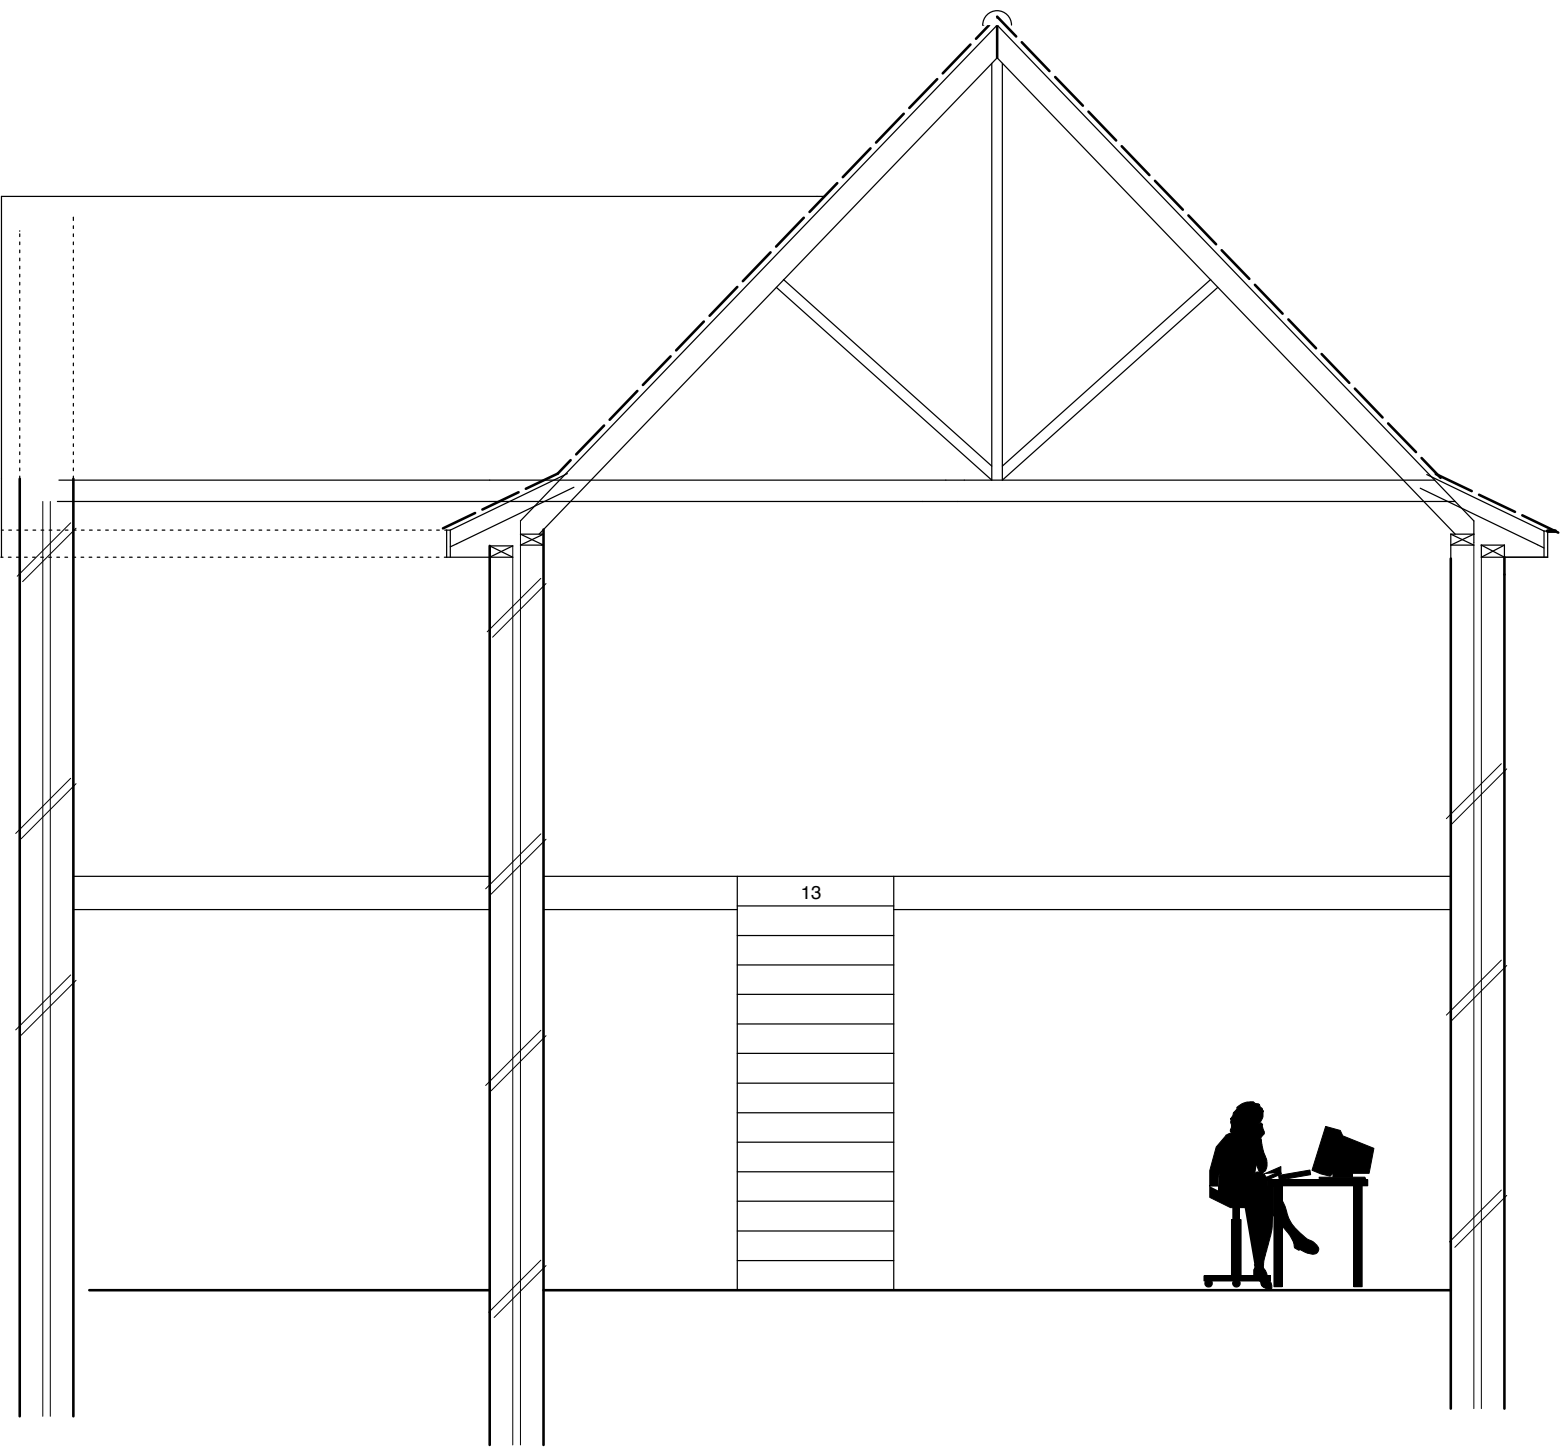

CROSS SECTION EXISTING

NEWHEY LOFT CONVERSIONS
LLOYD STREET SAW MILLS
HIGHER LLOYD STREET
DARWEN
telephone 01254 706446

MR.MRS.SIMPSON
21 SPRINGWOOD DRIVE
WHALLEY BB7 9XL.

telephone 07921 173207

drawing number D 1126 / 21/02

scale 1-50

issue date 1st March 2021

drawn

EXISTING DETAIL