



This drawing is to be read in conjunction with all relevant Architect, consultants' and specialist drawings and specifications. The Architect is to be notified of any discrepancies before proceeding. Do not scale from this drawing. All dimensions and levels are to be checked on site. This drawing is subject to copyright. All work carried out before Planning and Building Permission has been granted is at the contractor's risk.
 Note: Proposed drawing based on OS dwg information. All illustrated dimensions are approximate and all site dimensions are to be checked on site and subject to site survey.

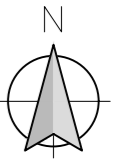

Indicates 63 No. Existing Parking Spaces

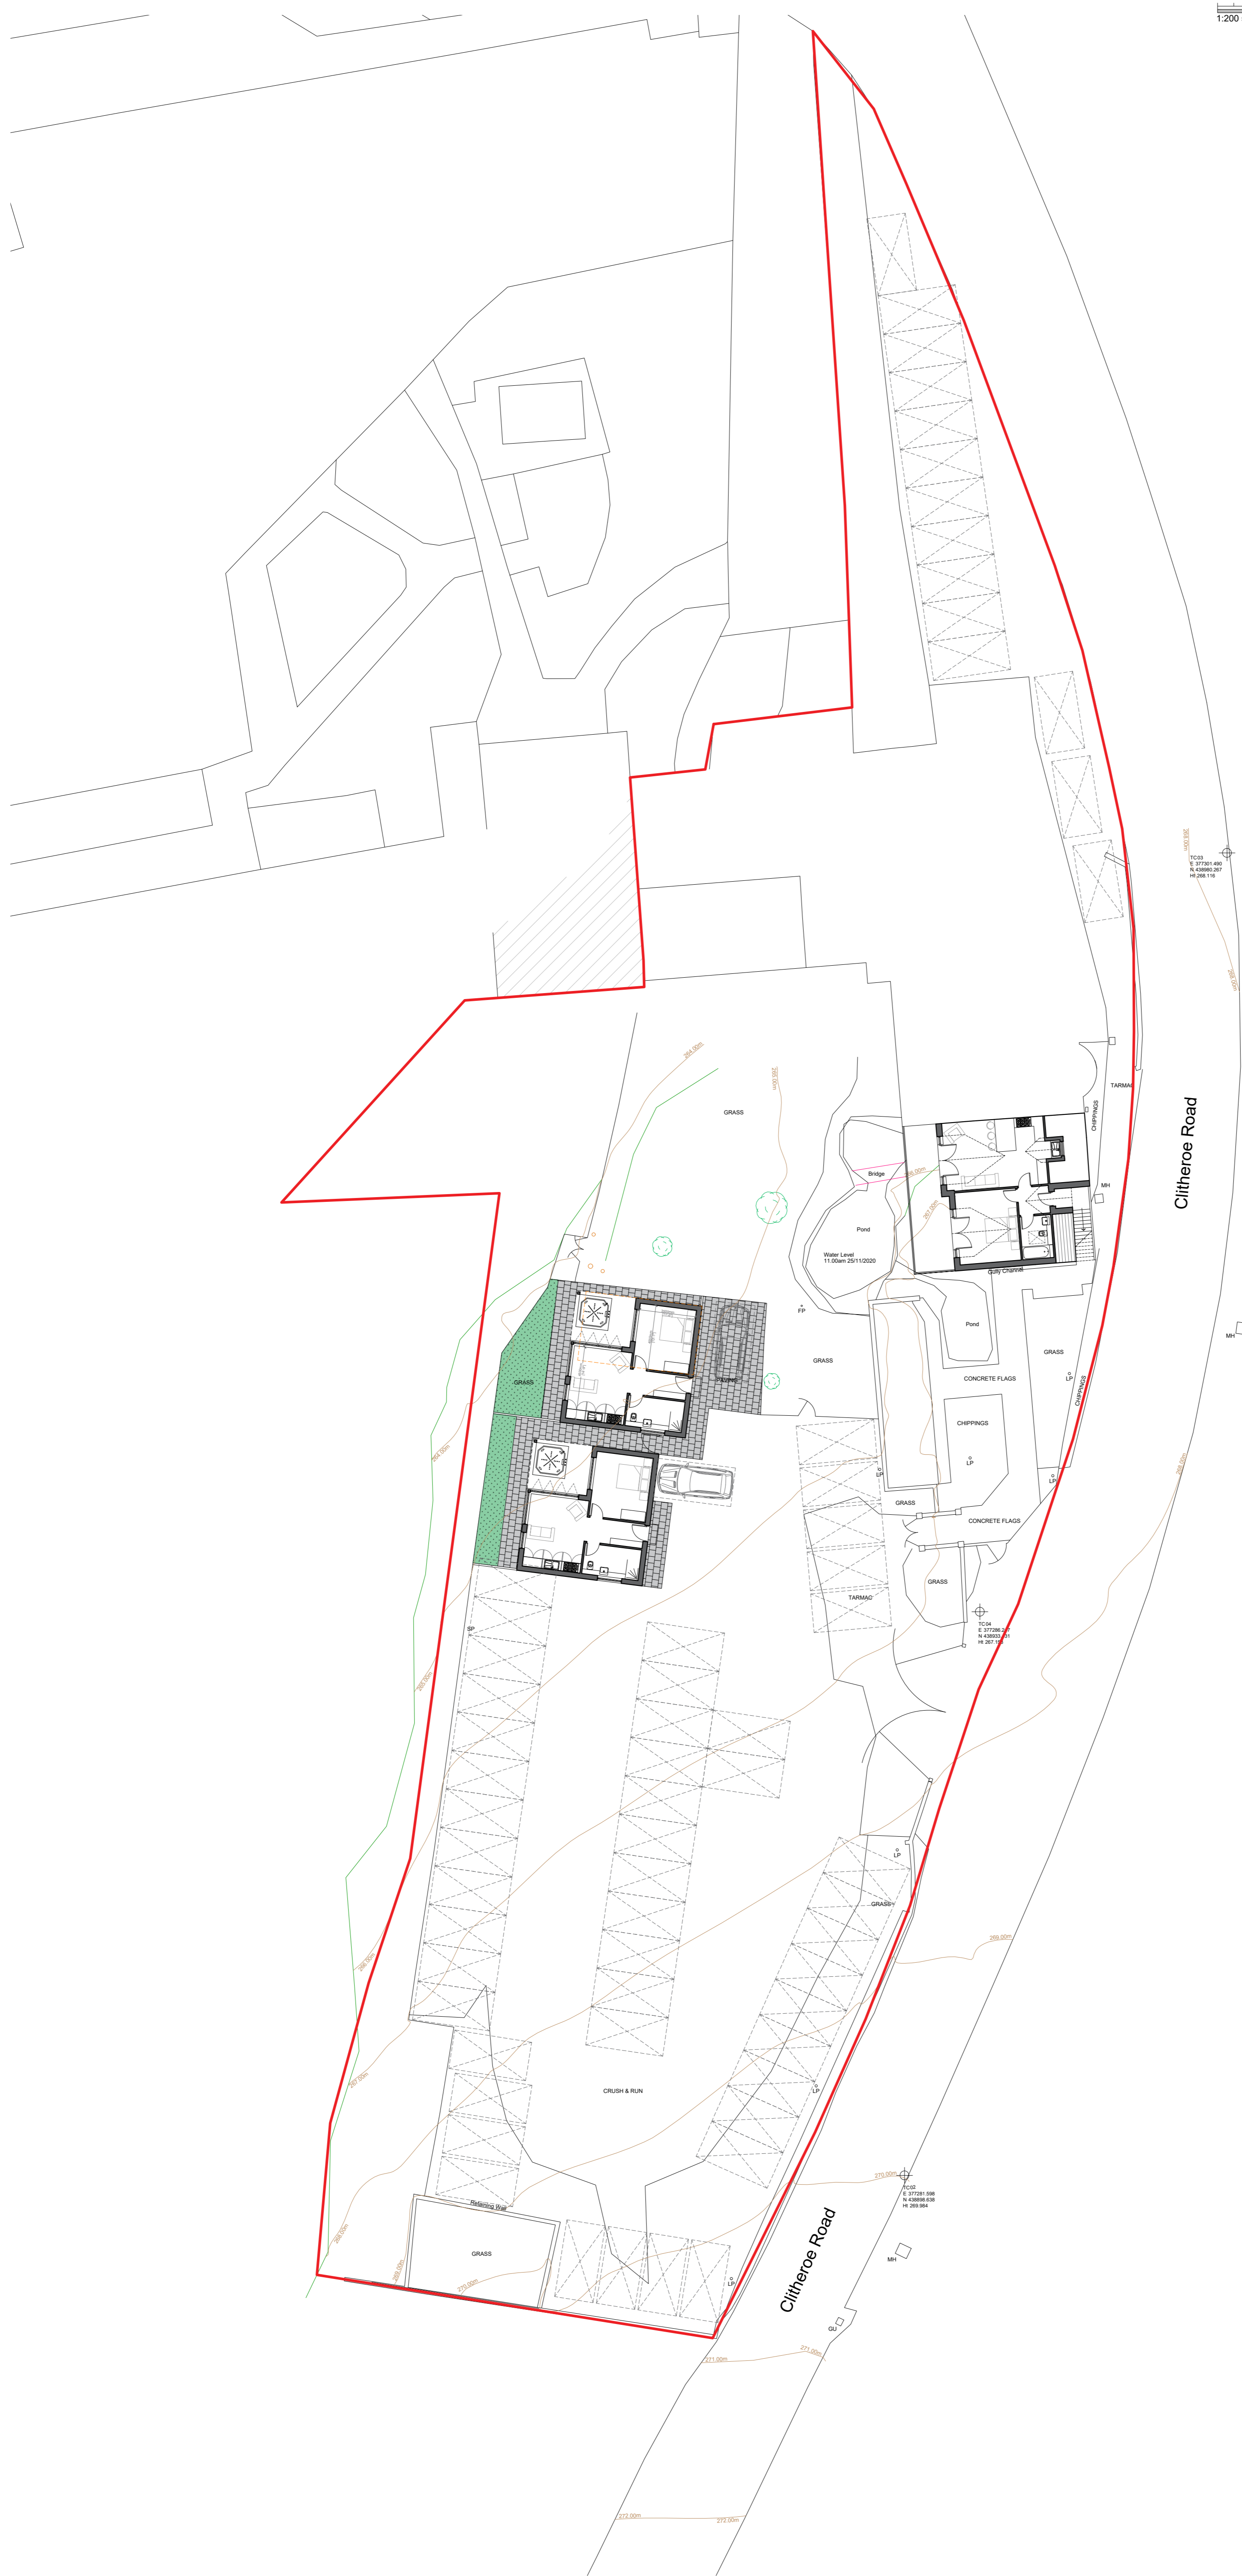

C	05.05.2021	Car Parking Amended	BWT
B	29.03.2021	Car Parking Amended	BWT
A	16.03.2021	Car Parking Added	BWT

Client
Mr and Mrs Marhraoui

Job Title
Proposed Holiday Let Units at, The Wellsprings, Sabden

Drawing Title
Proposed Site Plan

Scale	Date	Drawn
1:200 @A1	Jan 2020	BWT

spa
 SUNDERLAND PEACOCK ARCHITECTS
 SUNDERLAND PEACOCK & ASSOCIATES LTD.
 HAZELMERE, PIMLICO ROAD, CLITHEROE
 LANCASHIRE, BB7 2AG
 T 01200 423178 F 01200 427328
 E info@sunderlandpeacock.com
 www.sunderlandpeacock.com

6218 -P01 REV C