

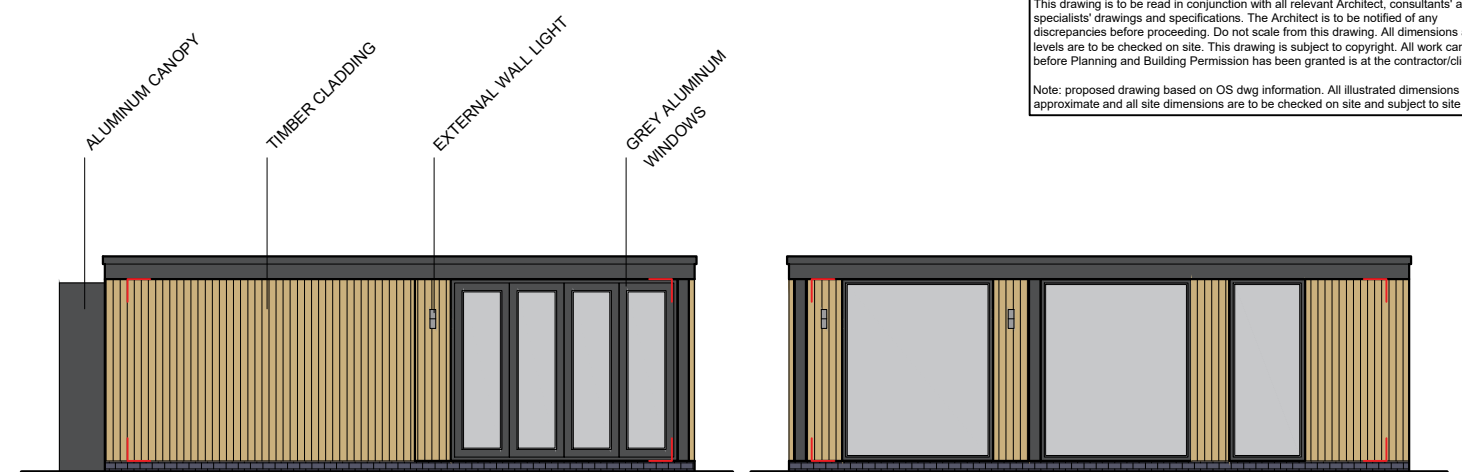


This drawing is to be read in conjunction with all relevant Architect, consultants' and specialists' drawings and specifications. The Architect is to be notified of any discrepancies before proceeding. Do not scale from this drawing. All dimensions and levels are to be checked on site. This drawing is subject to copyright. All work carried out before Planning and Building Permission has been granted is at the contractor/clients risk.  
 Note: proposed drawing based on OS dwg information. All illustrated dimensions are approximate and all site dimensions are to be checked on site and subject to site survey.

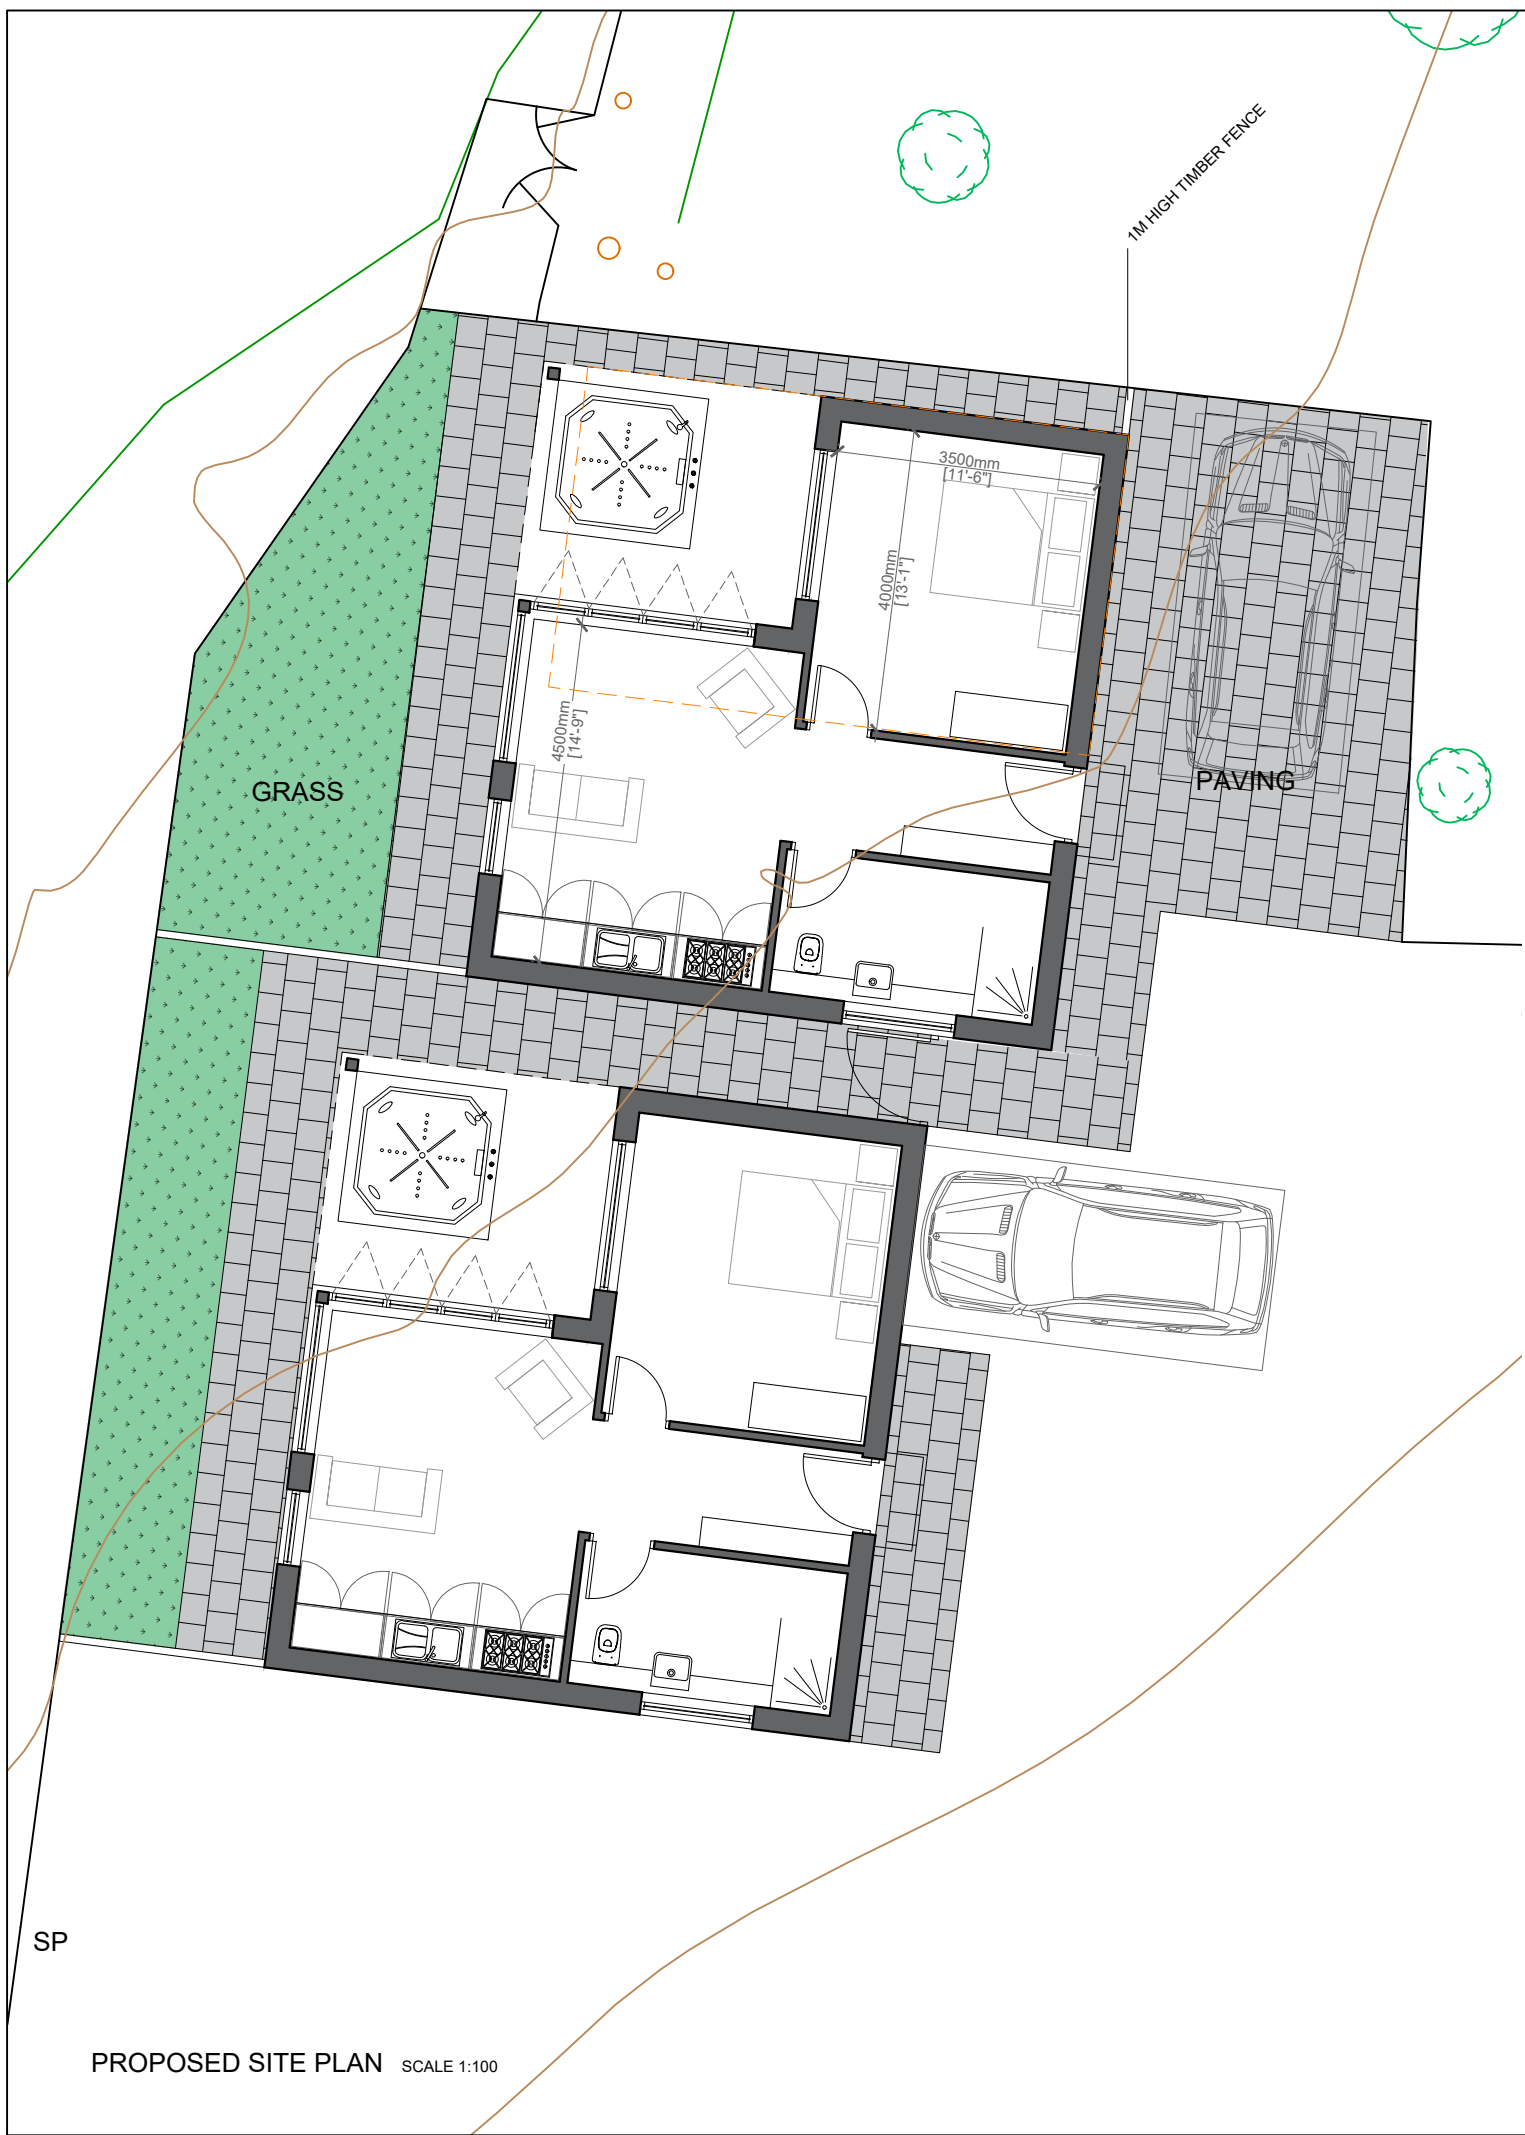


PROPOSED NORTH FACING ELEVATION SCALE 1:100


PROPOSED WEST FACING ELEVATION SCALE 1:100

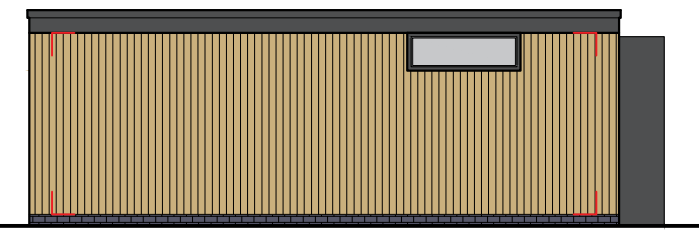

PROPOSED SOUTH FACING ELEVATION SCALE 1:100

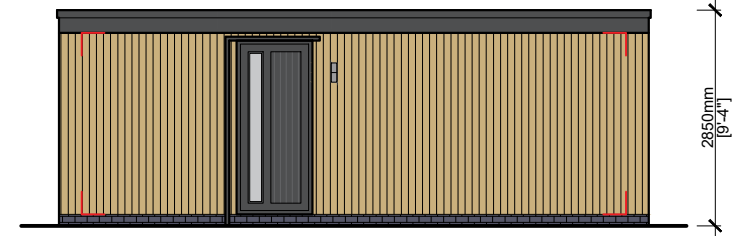

PROPOSED EAST FACING ELEVATION SCALE 1:100

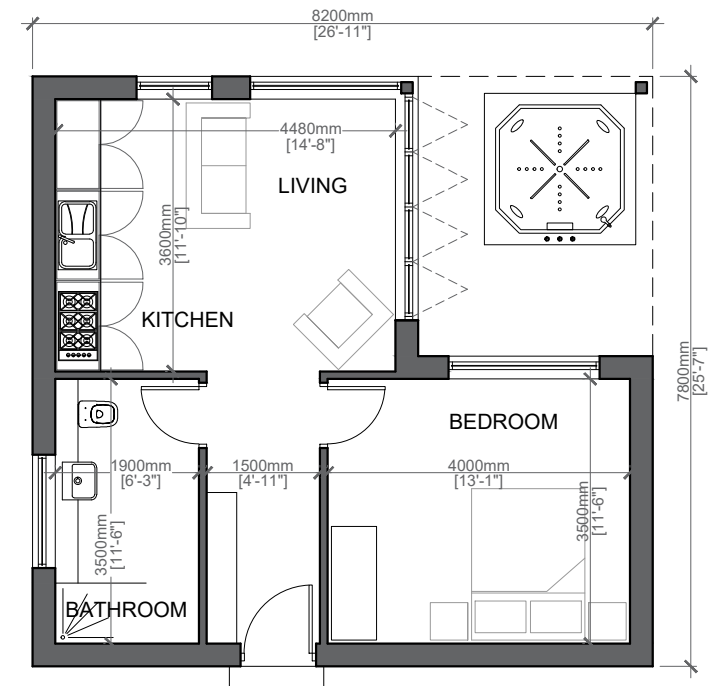

PROPOSED FLOOR PLAN SCALE 1:100

Client		
Mr and Mrs Marhraoui		
Job Title		
Proposed Holiday Let Units at, The Wellsprings, Sabden		
Drawing Title		
Proposed Plans and Elevations		
Scale	Date	Drawn
1:100 @A3	Jan 2020	BWT

**spa**  
 SUNDERLAND PEACOCK ARCHITECTS  
 SUNDERLAND PEACOCK & ASSOCIATES LTD.  
 HAZELMERE, PIMLICO ROAD, CLITHEROE  
 LANCASHIRE, BB7 2AG  
 T 01200 423176 F 01200 427328  
 E info@sunderlandpeacock.com  
 www.sunderlandpeacock.com

6218 - P03	REV
	-