




GROUND FLOOR PLAN

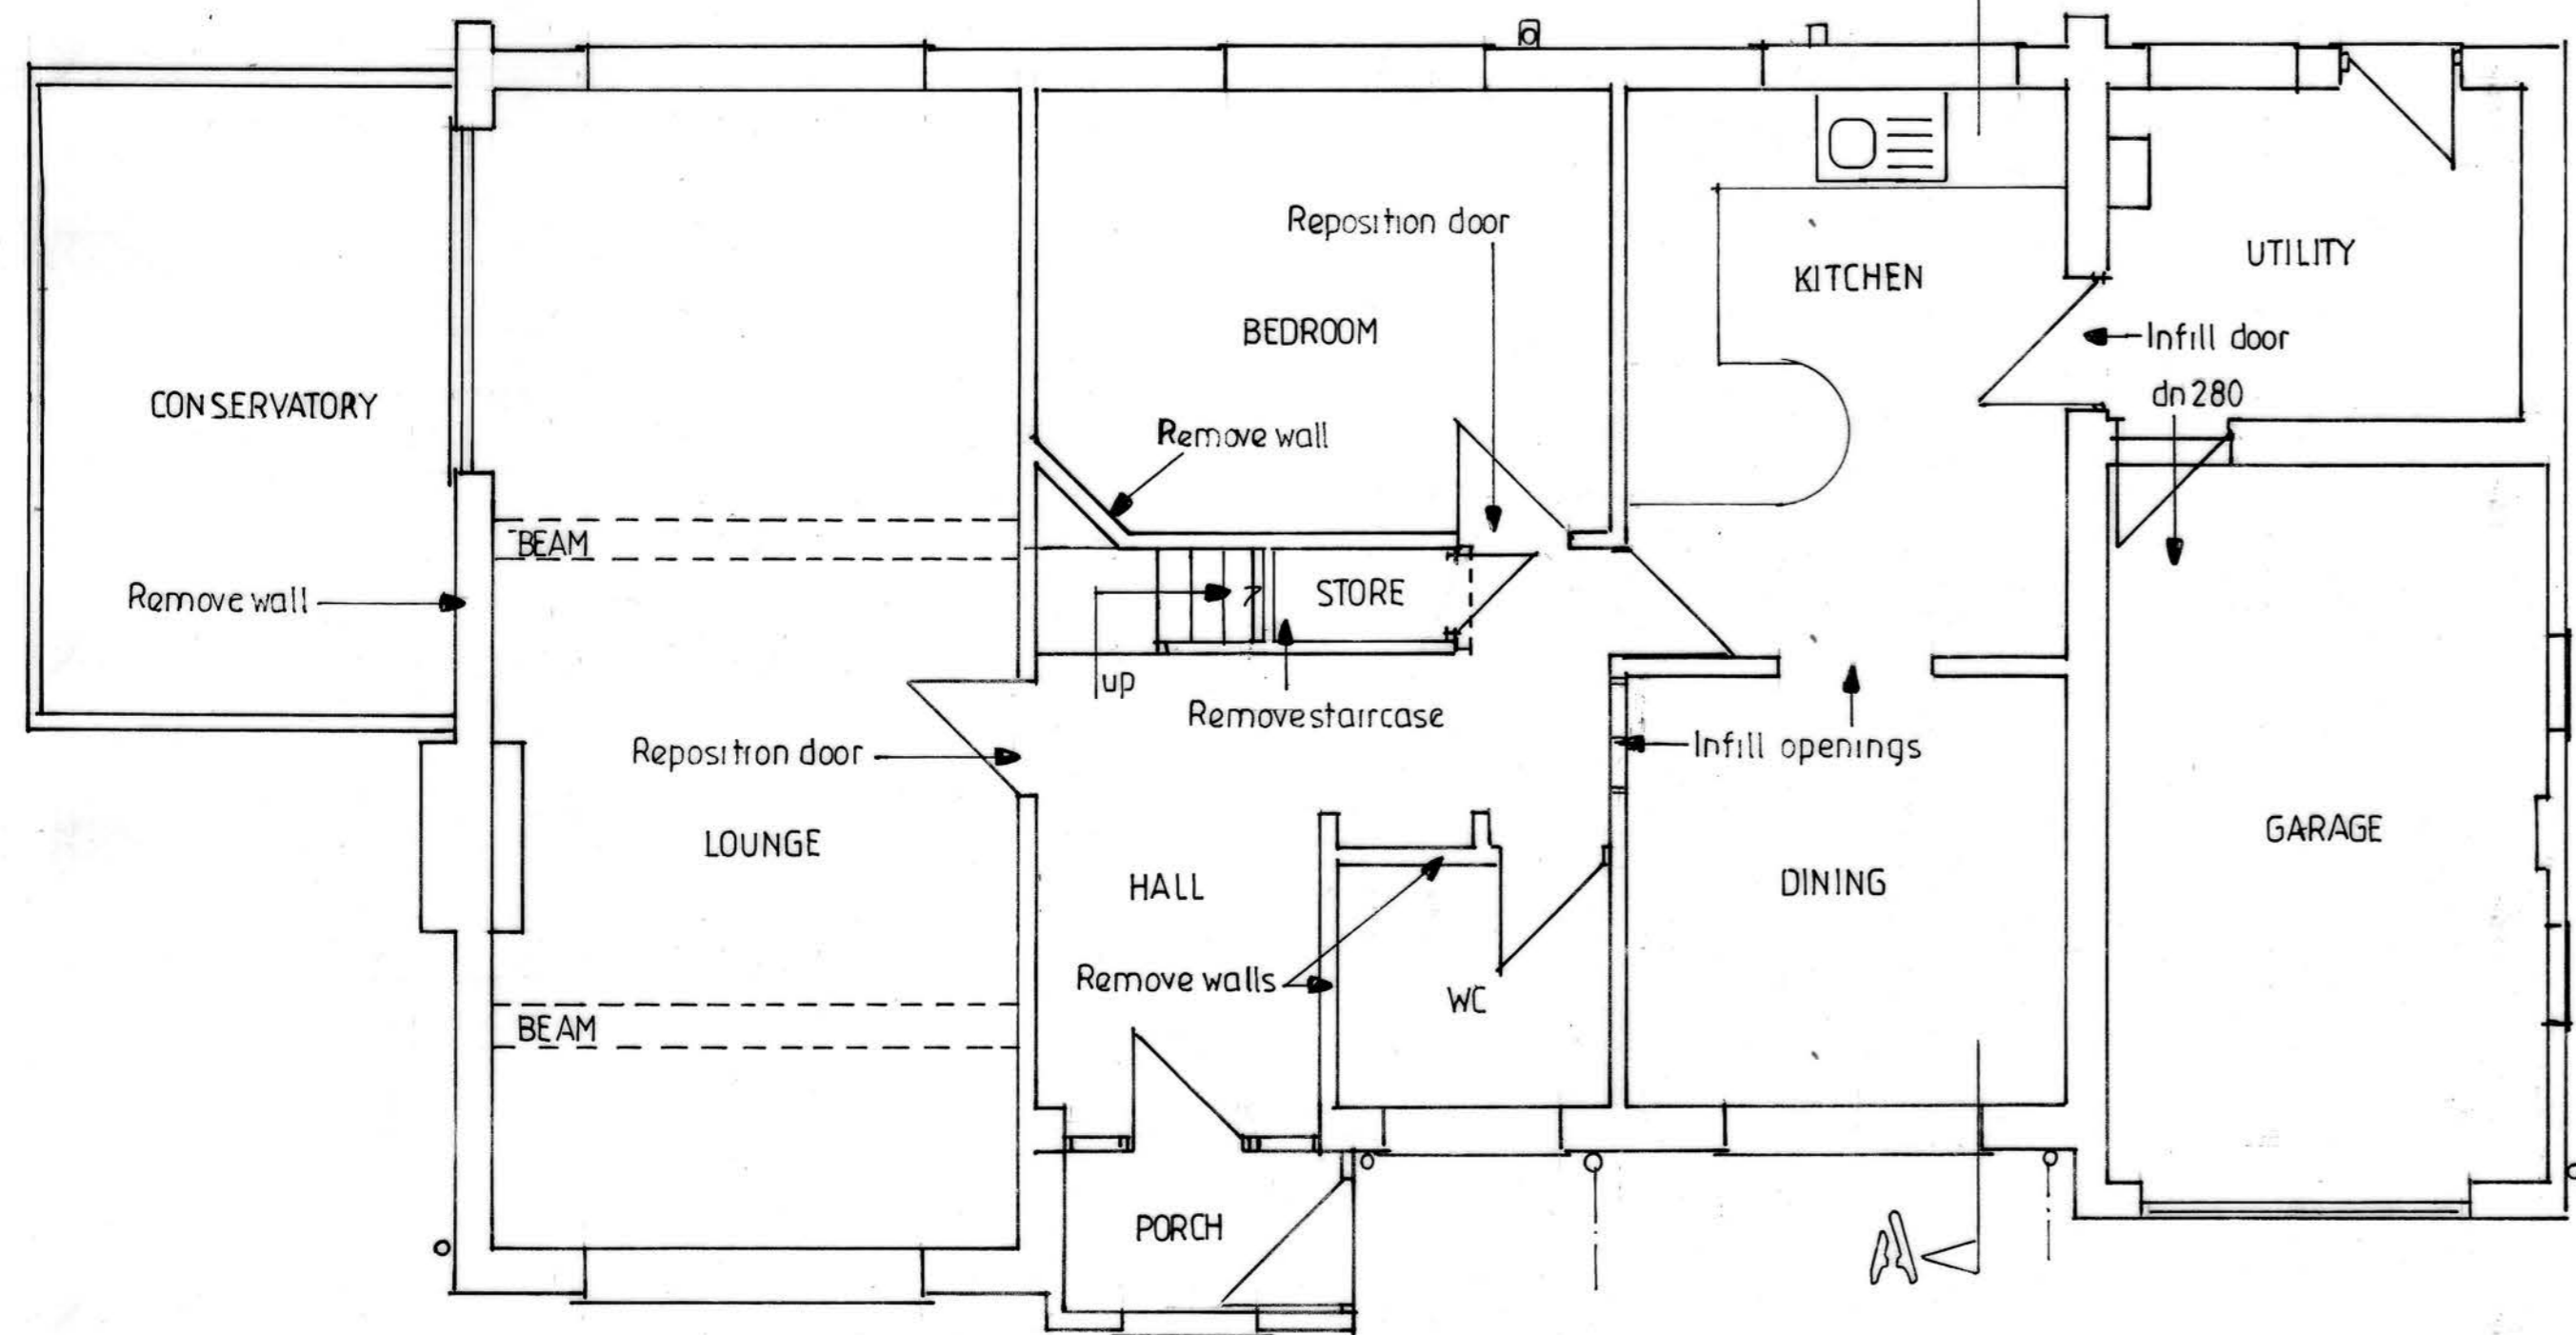

FIRST FLOOR PLAN

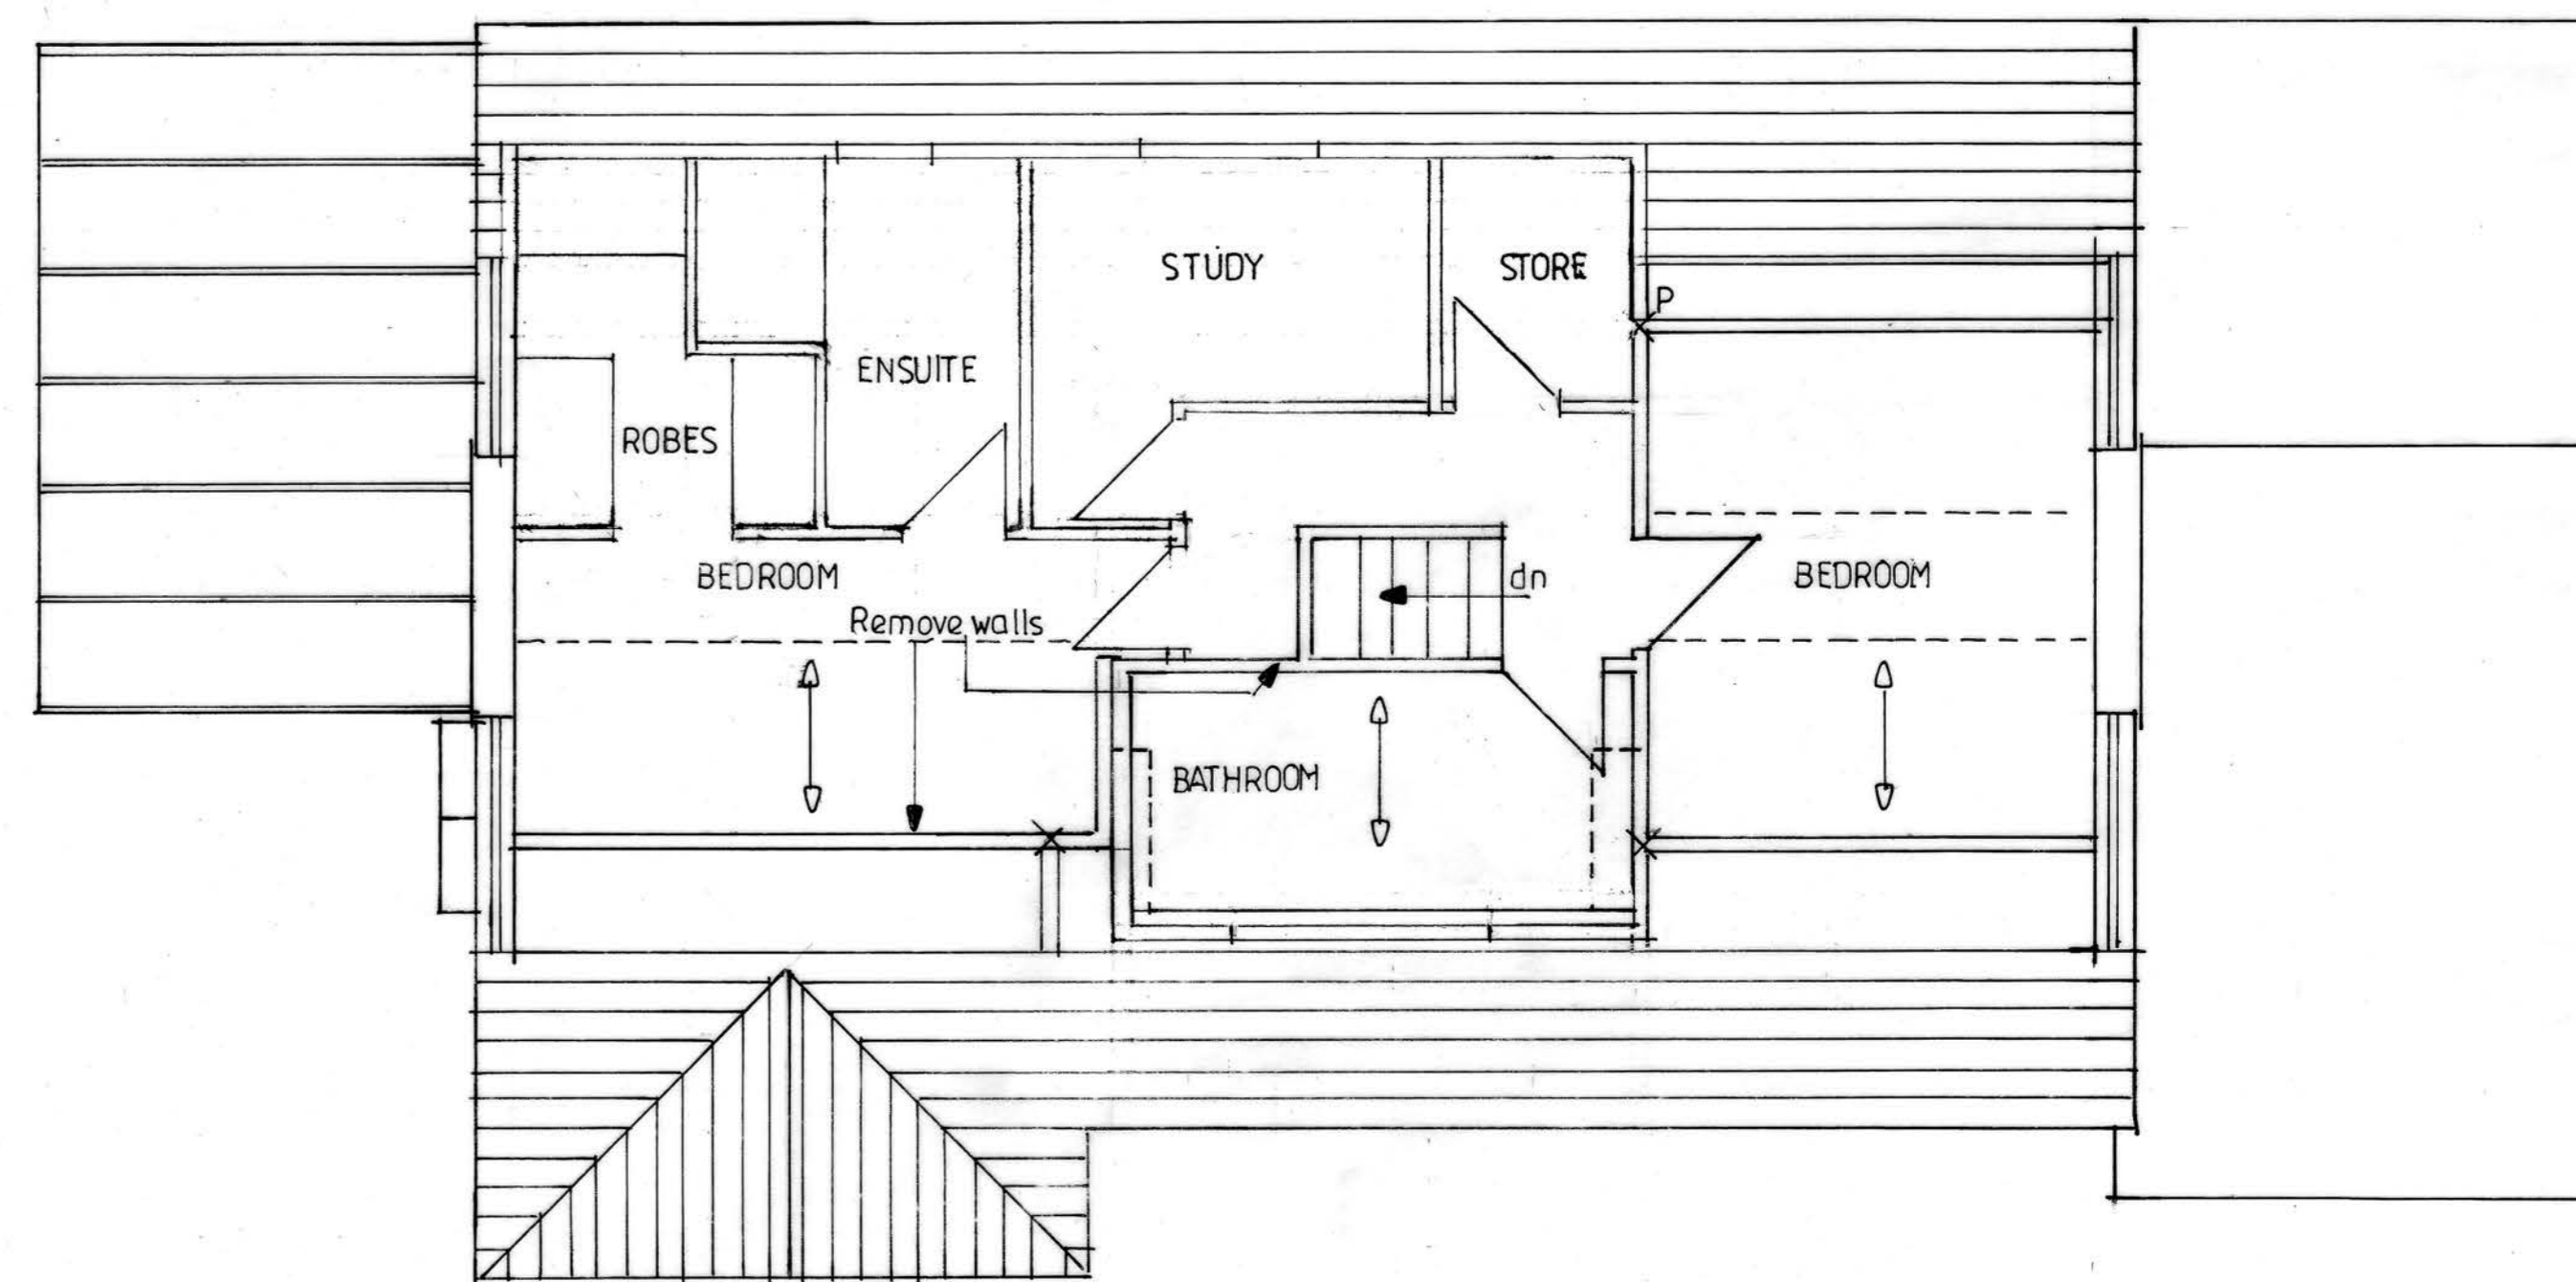

EXISTING FLOOR PLANS, ELEVATIONS AND SECTION - SCALE 1:50


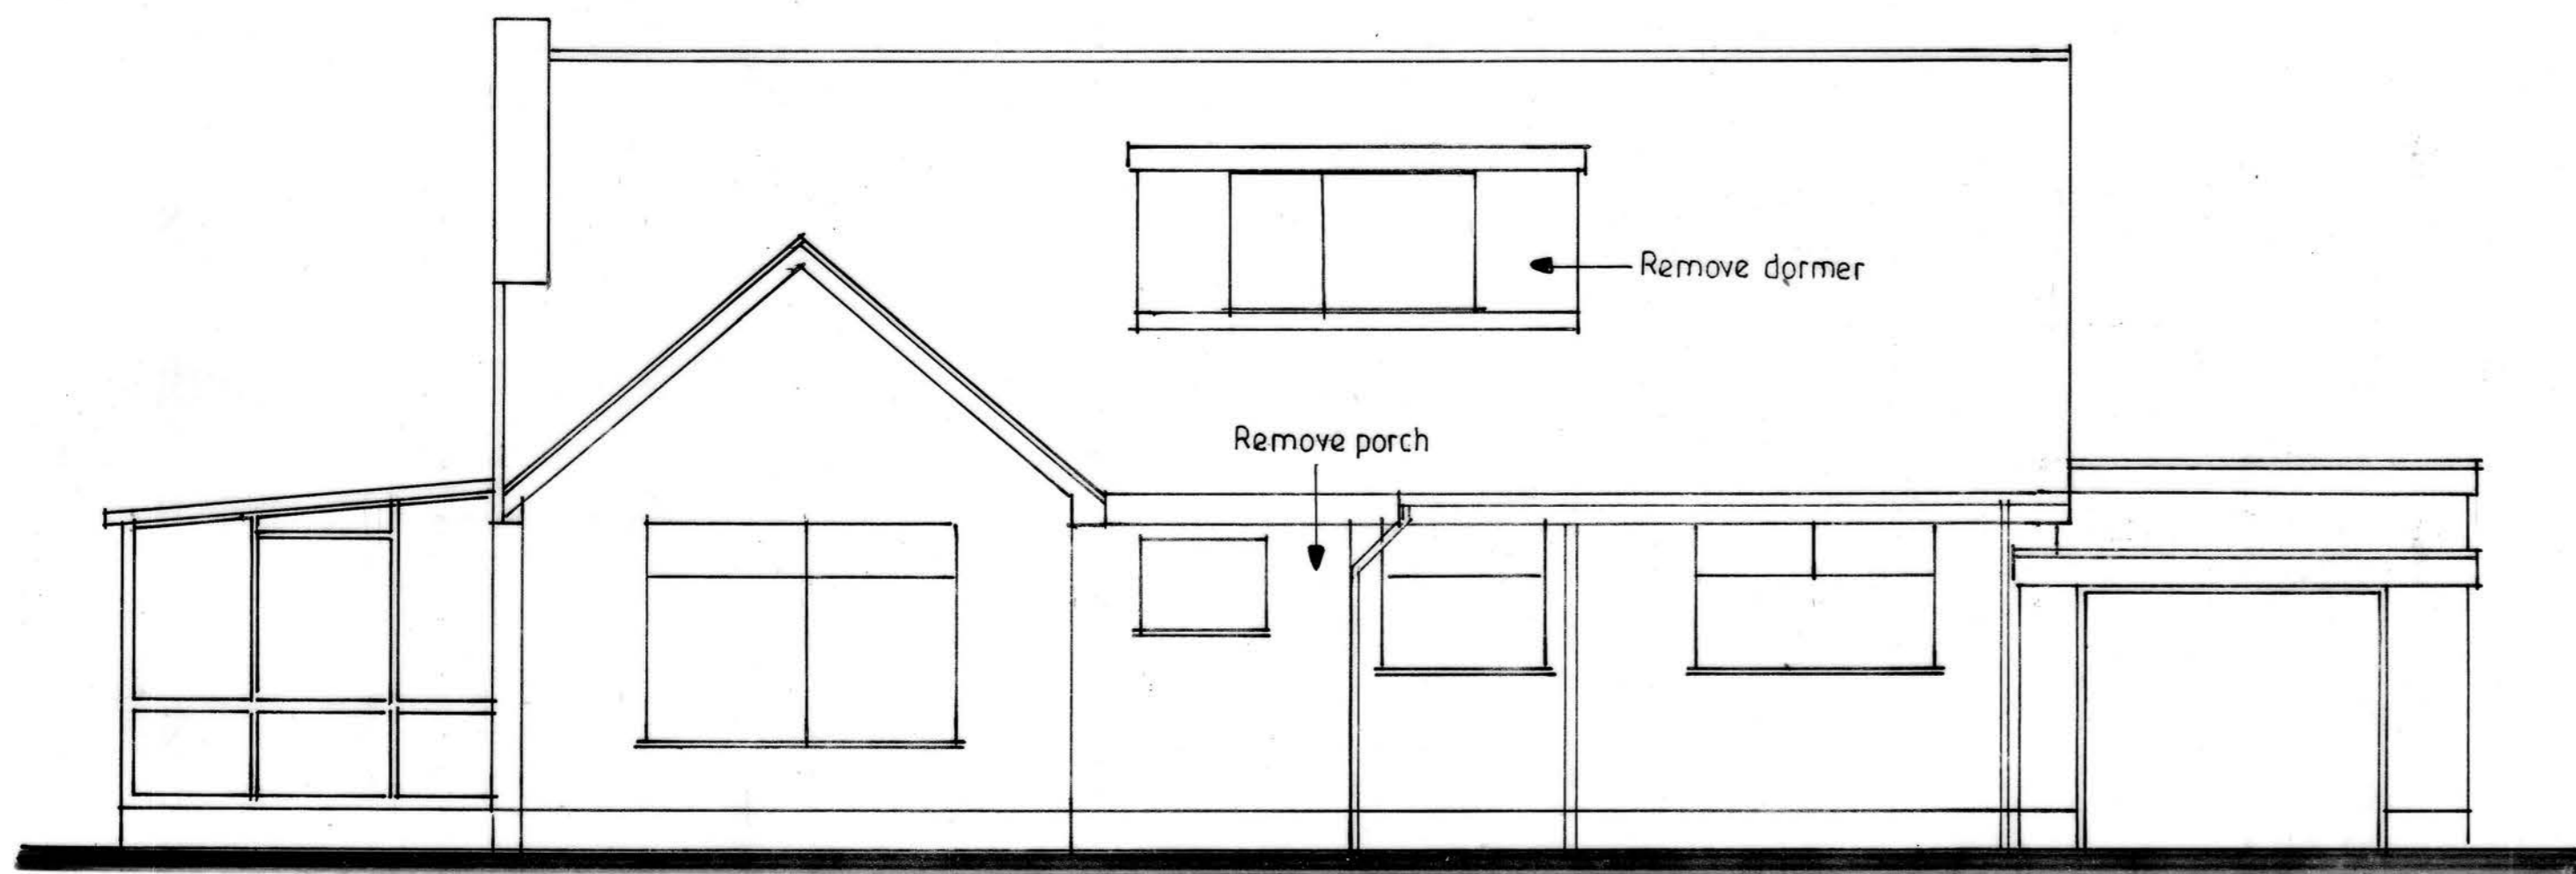


FRONT ELEVATION




SIDE ELEVATION

SECTION A-A 1:100

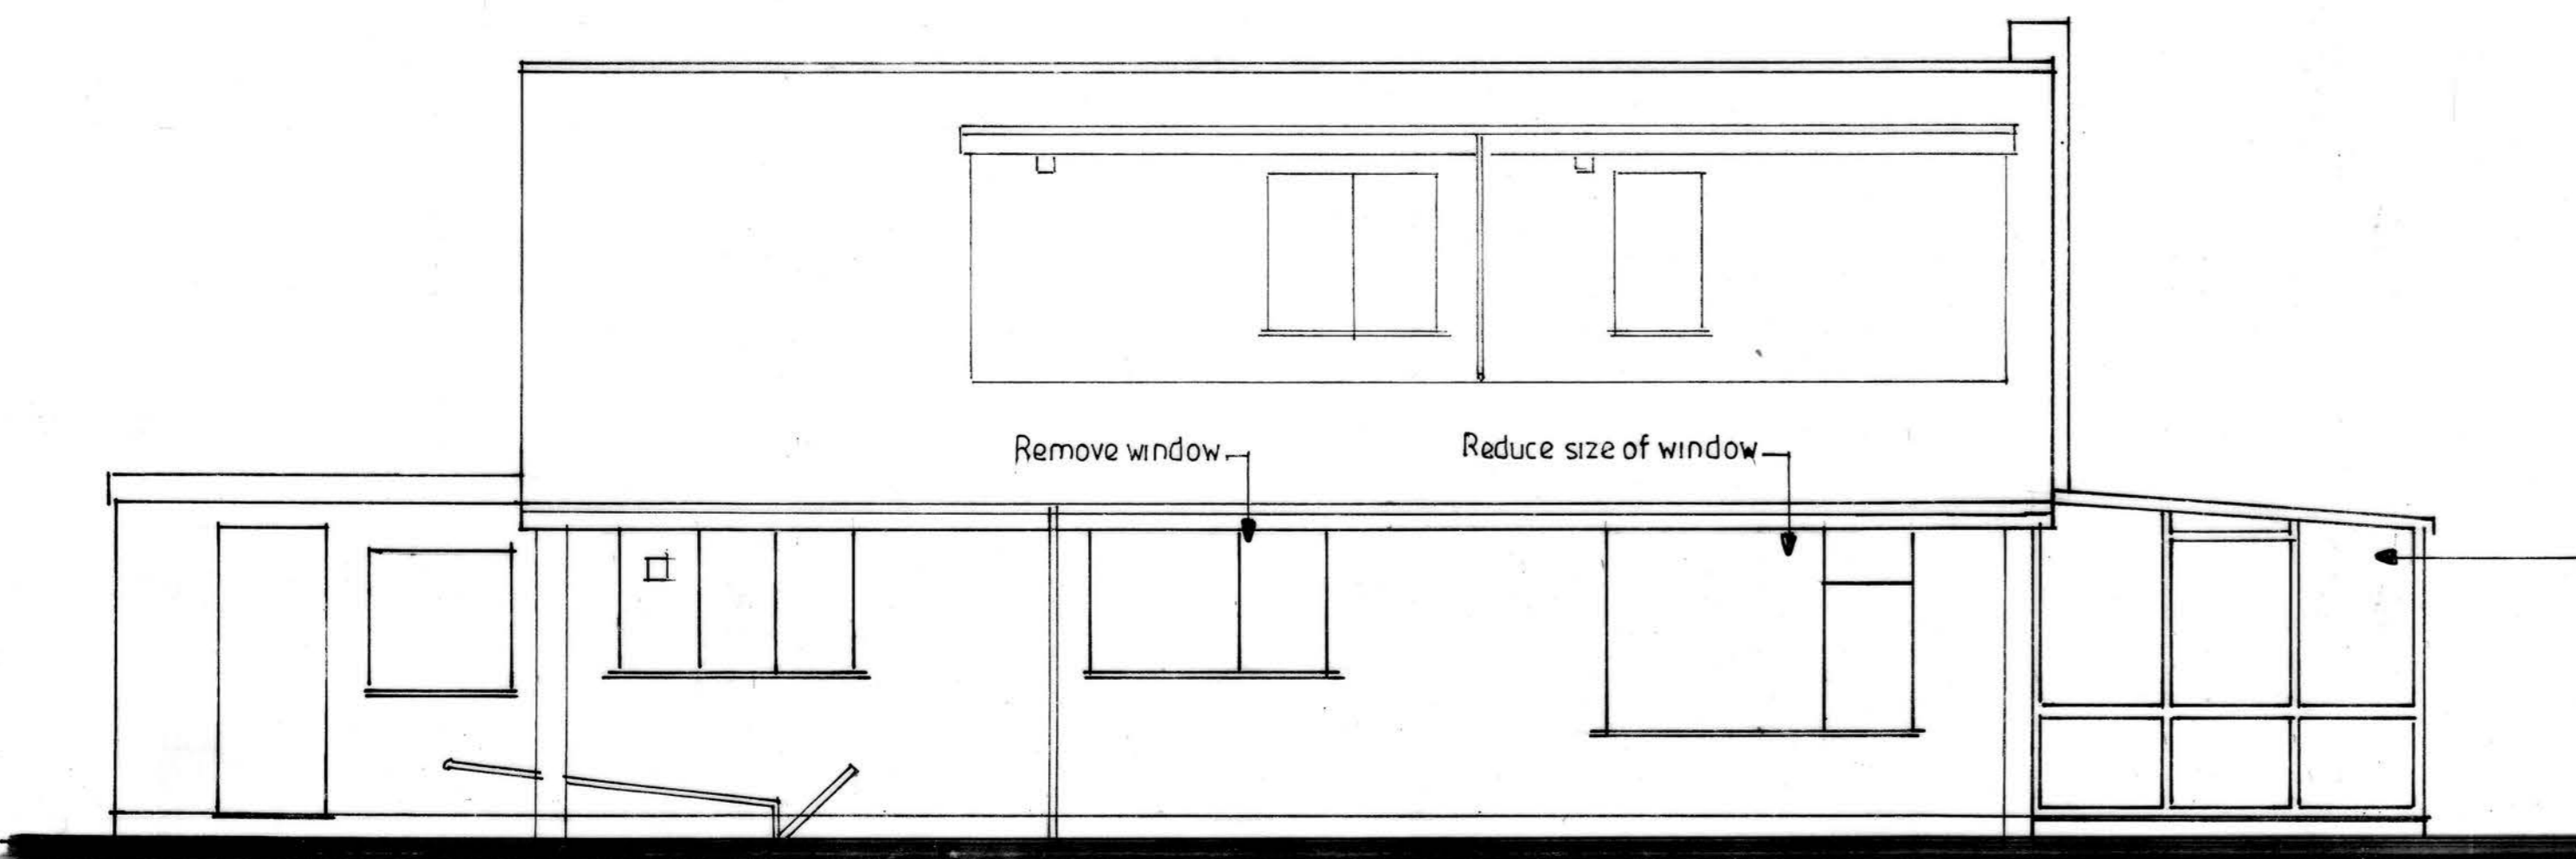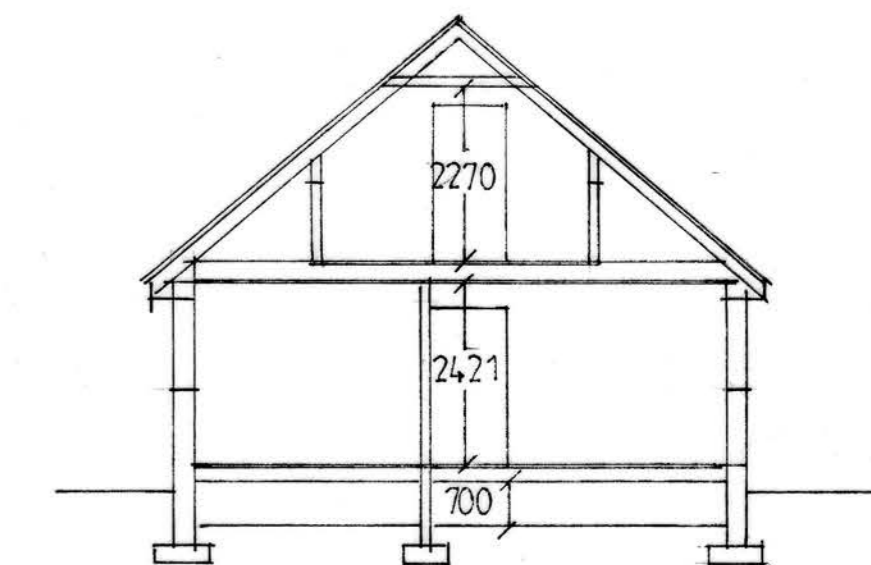

REAR ELEVATION

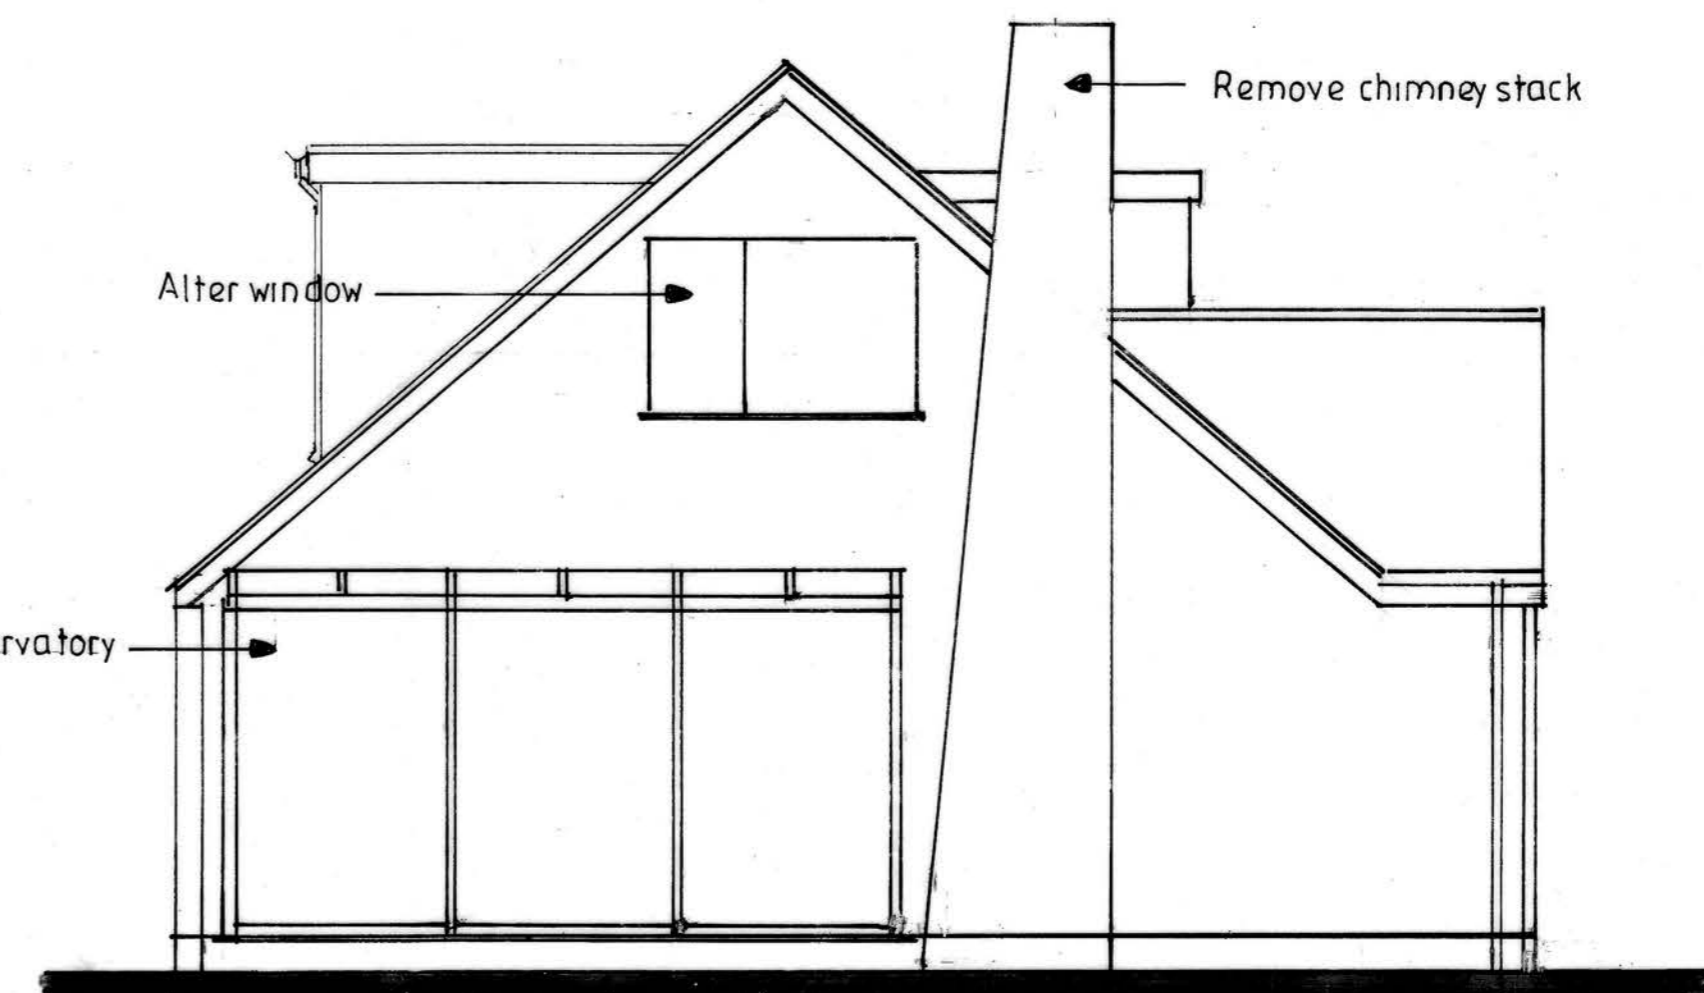

SIDE ELEVATION

PROPOSED SINGLE STOREY EXTENSION AND ALTERATIONS

FOR MR T REYNOLDS  
AT 7 TENNYSON AVENUE  
READ  
BB12 7RN

ADRIAN HUGHES  
ARCHITECTURAL SERVICES

SCALE 1:50 1:100

DRAWING NO

DATE JUNE 2020

1/9/2020