




PROPOSED GROUND FLOOR PLAN

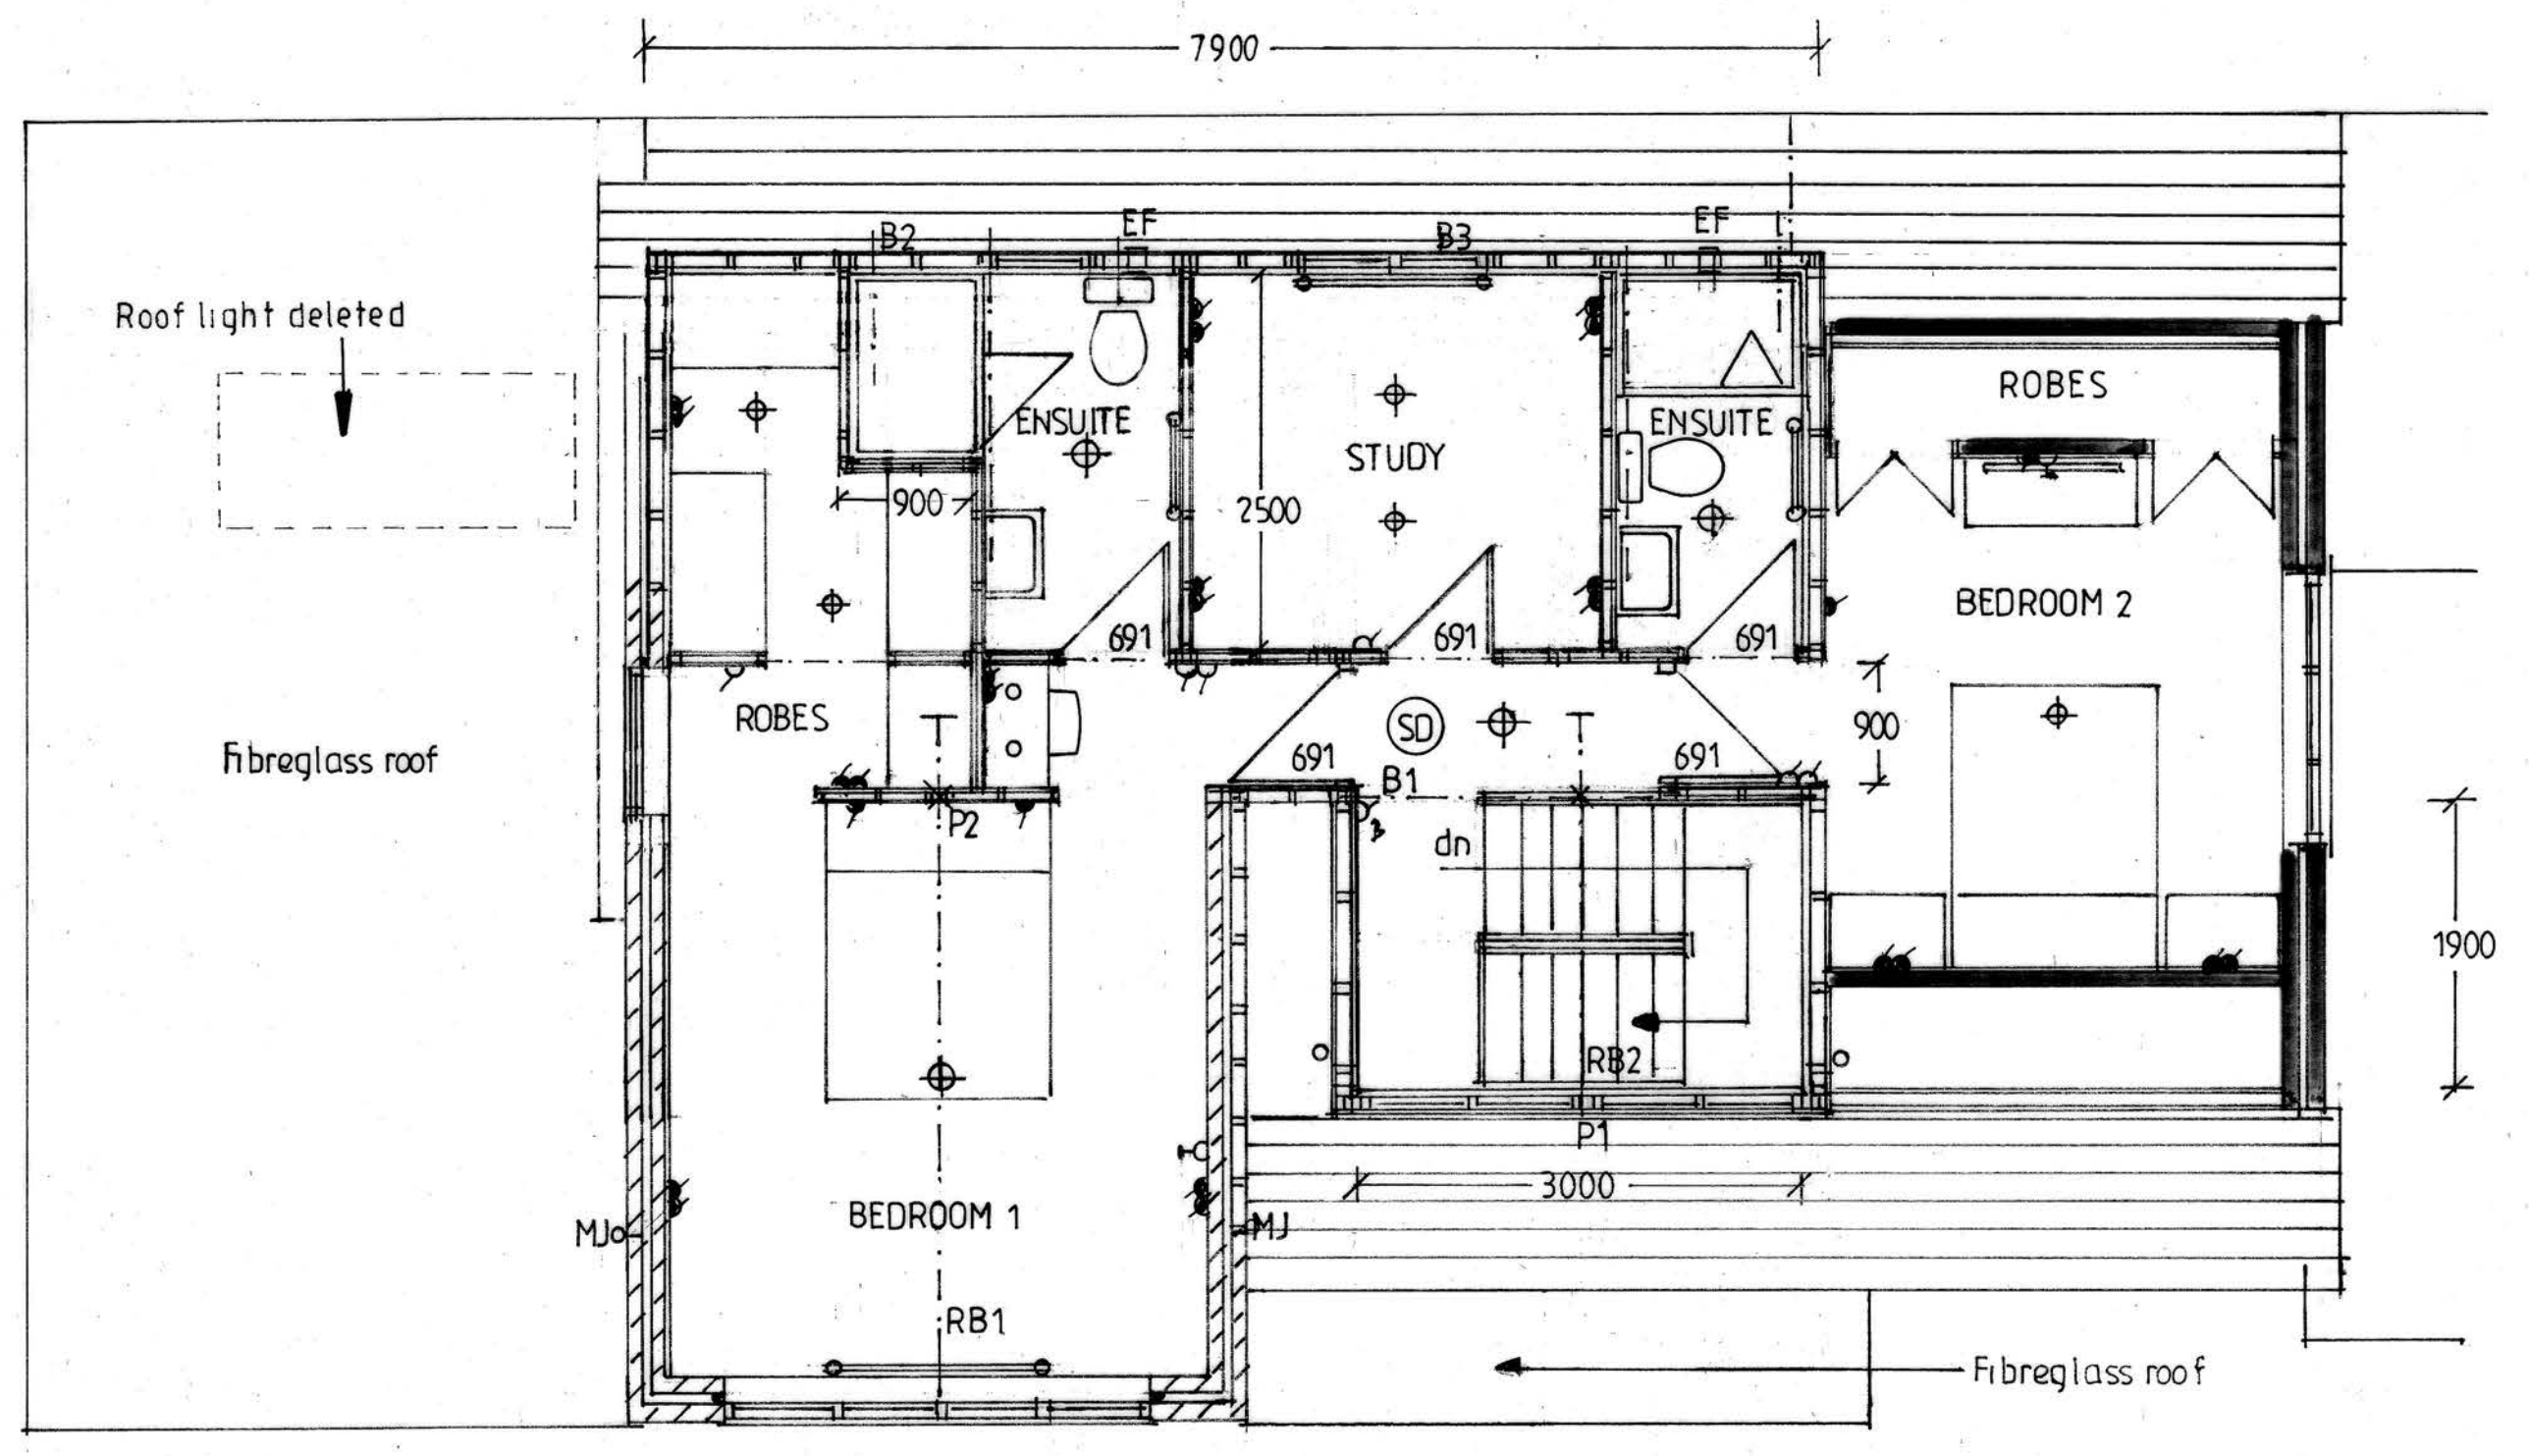


PROPOSED FIRST FLOOR PLAN

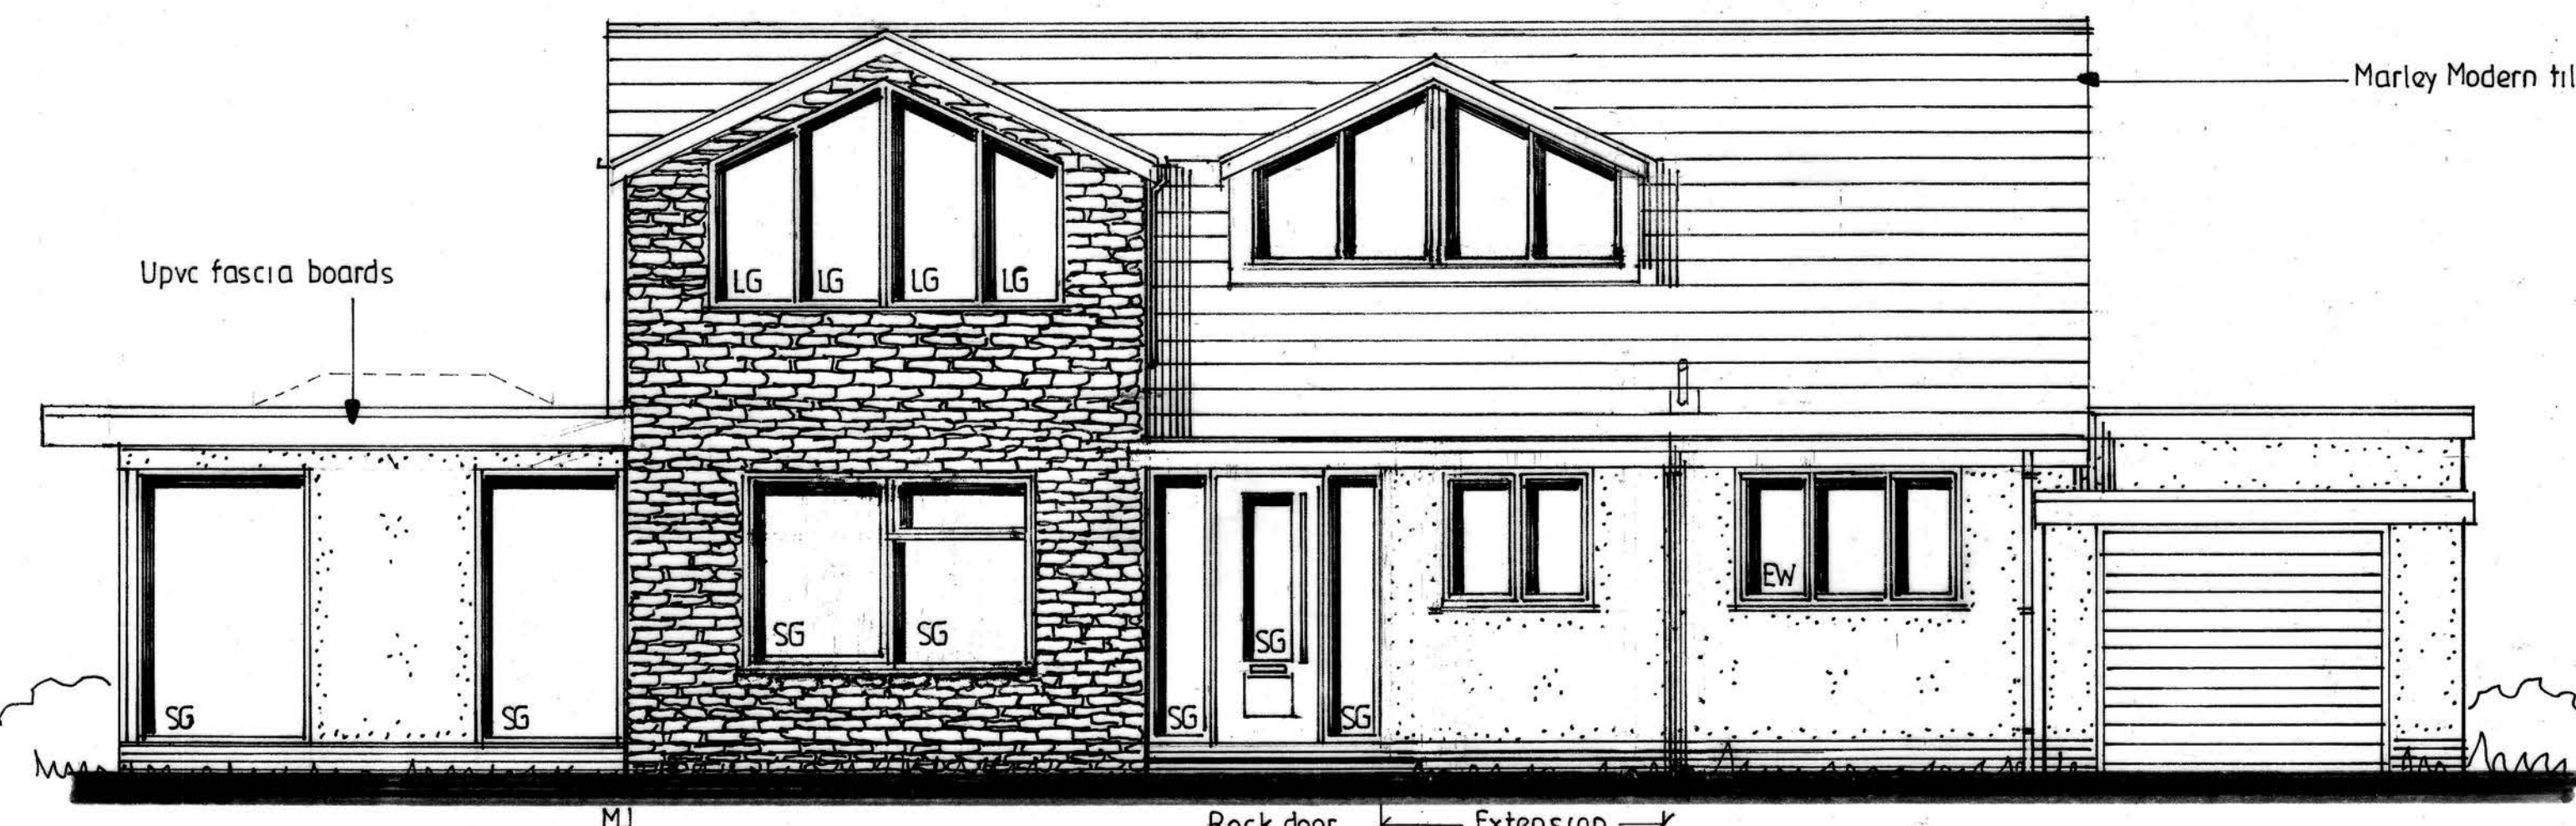


PROPOSED FRONT ELEVATION

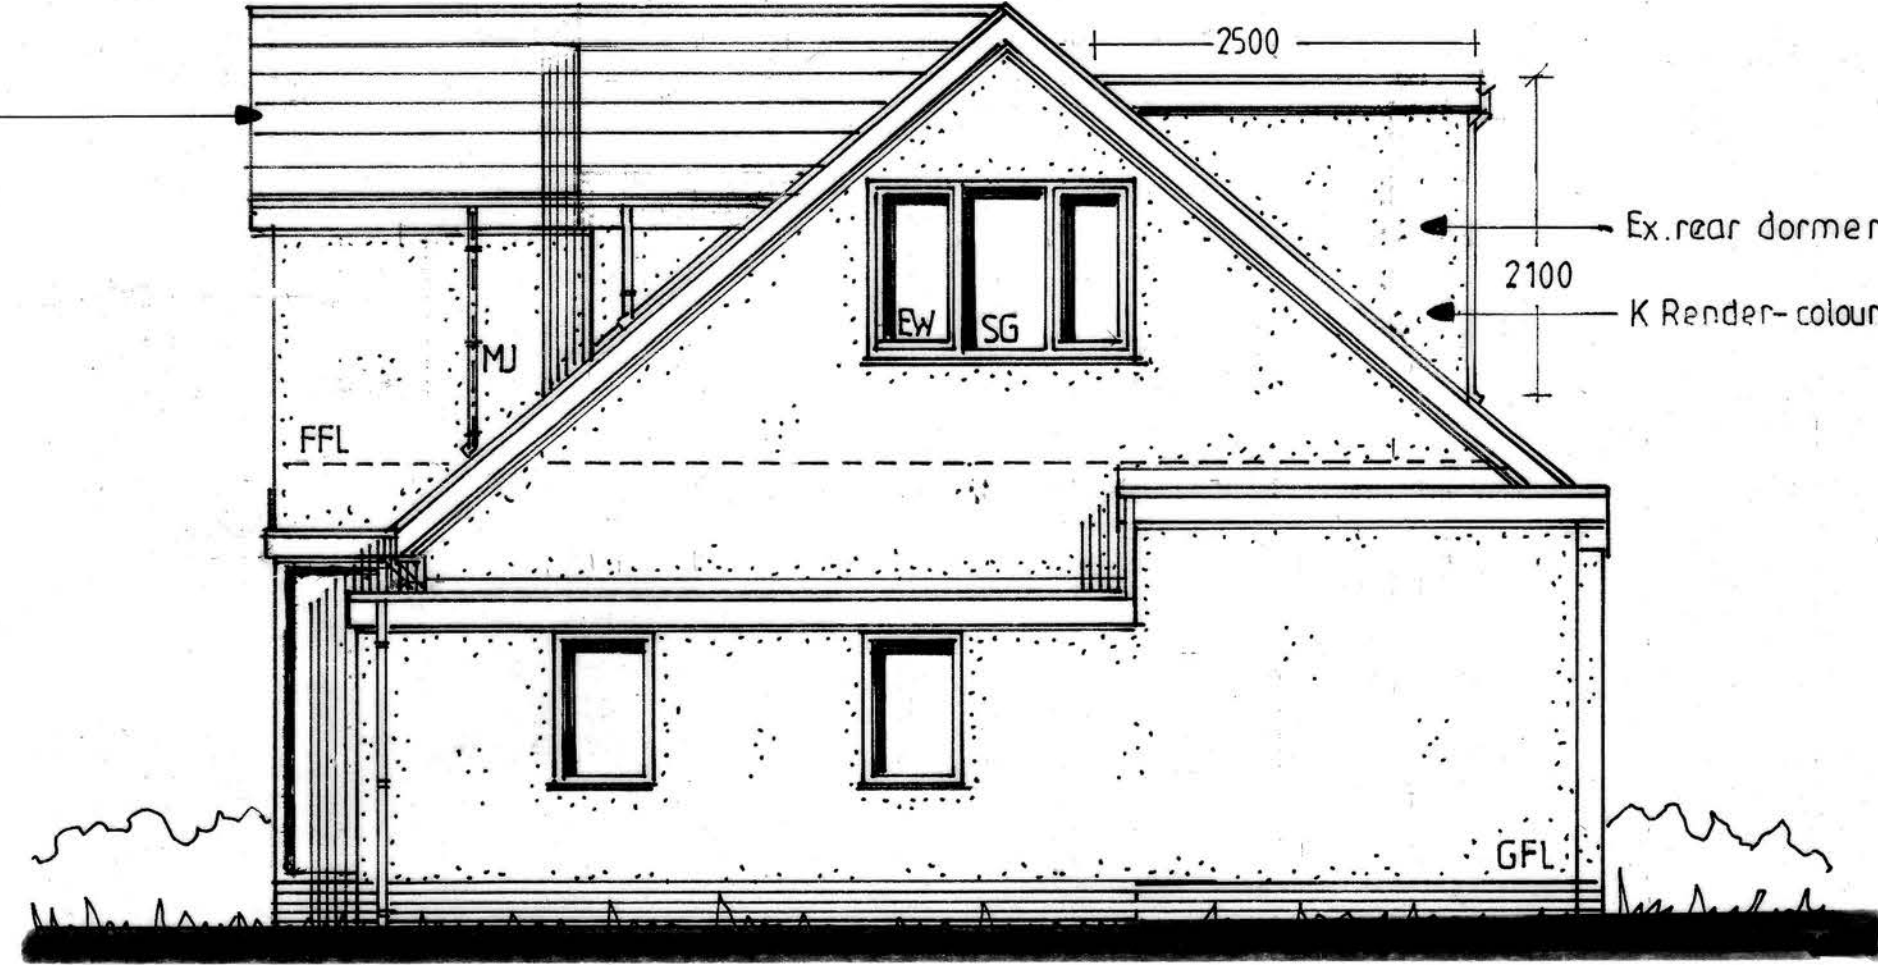


PROPOSED SIDE ELEVATION

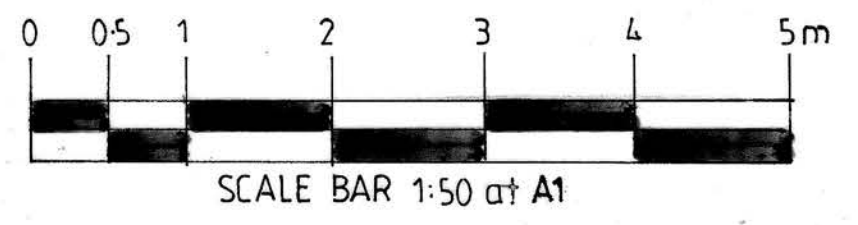

Rev A - Porch extension added, kitchen windows & roof lantern deleted 20/2/2021

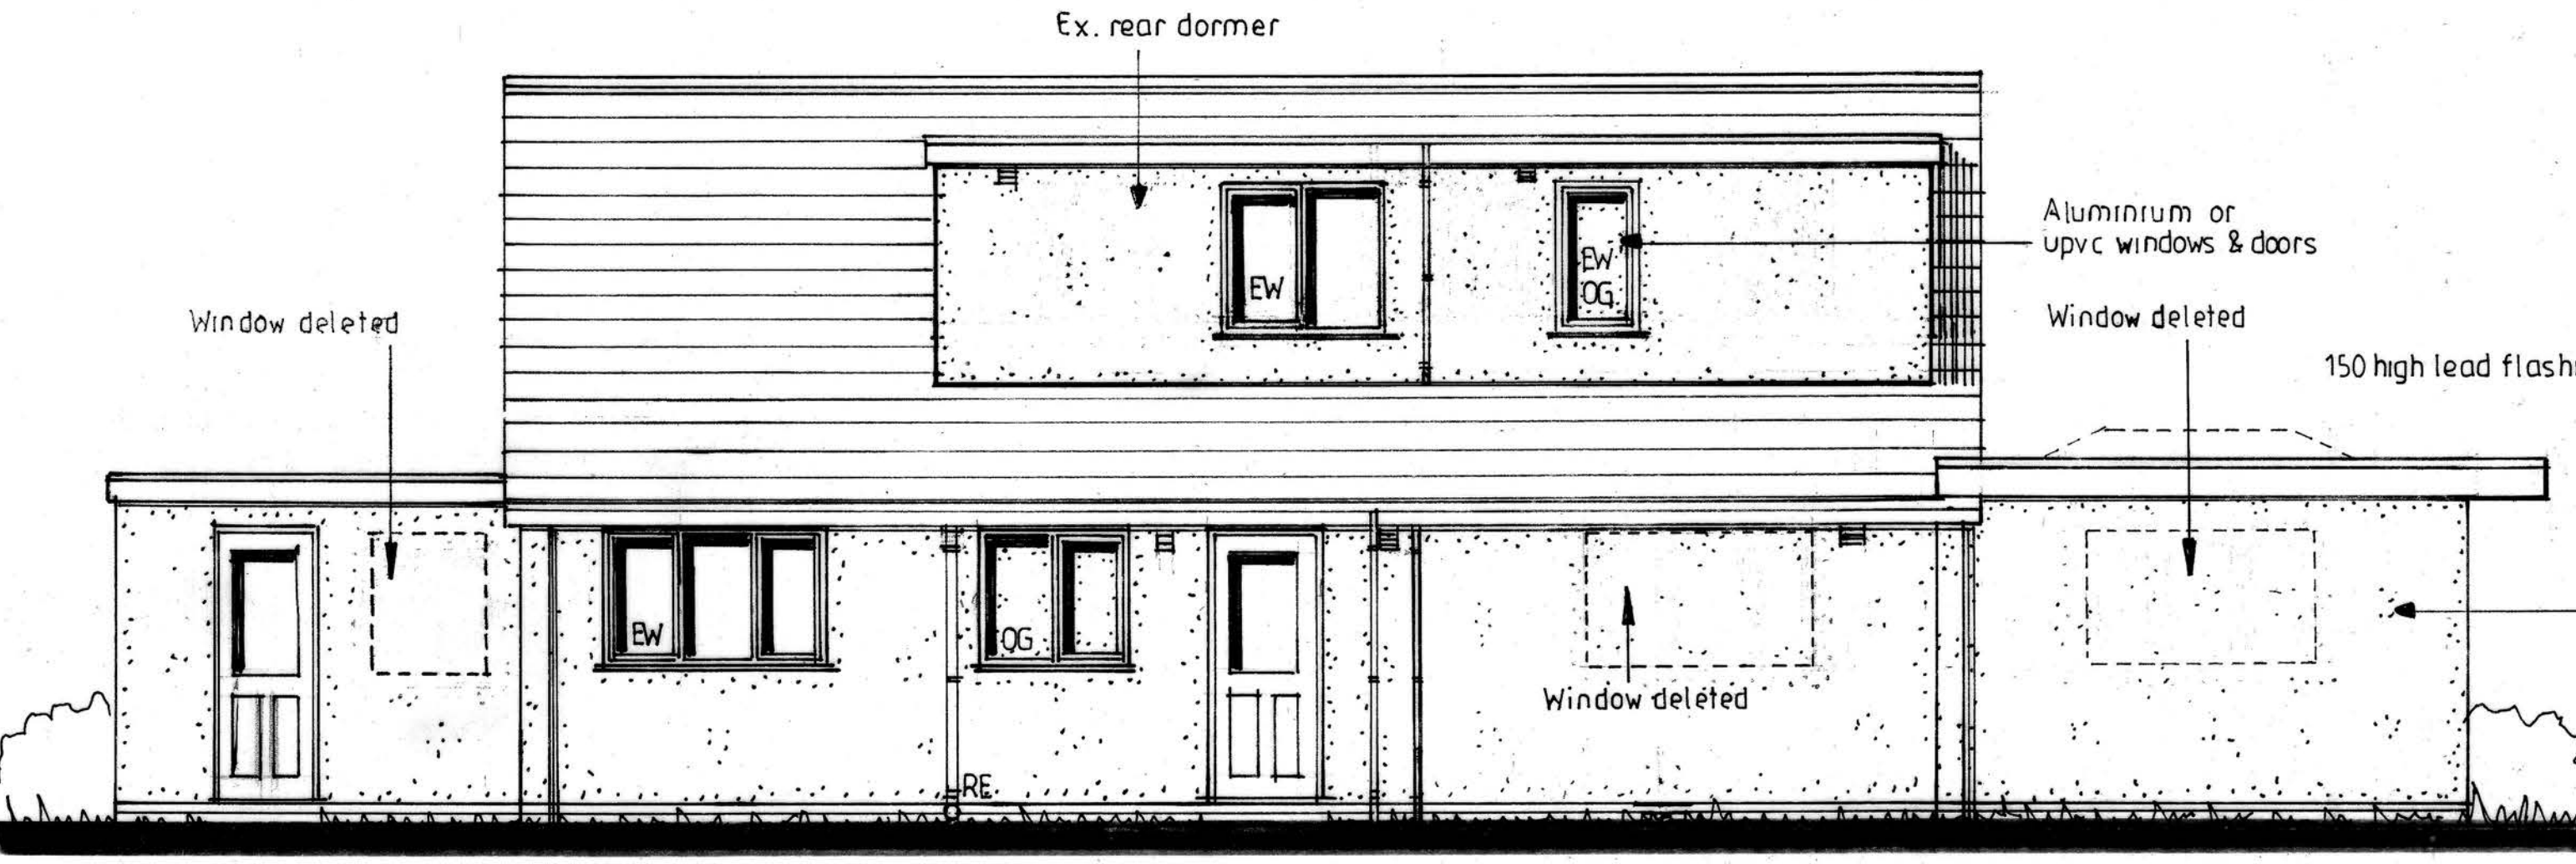

PROPOSED REAR ELEVATION

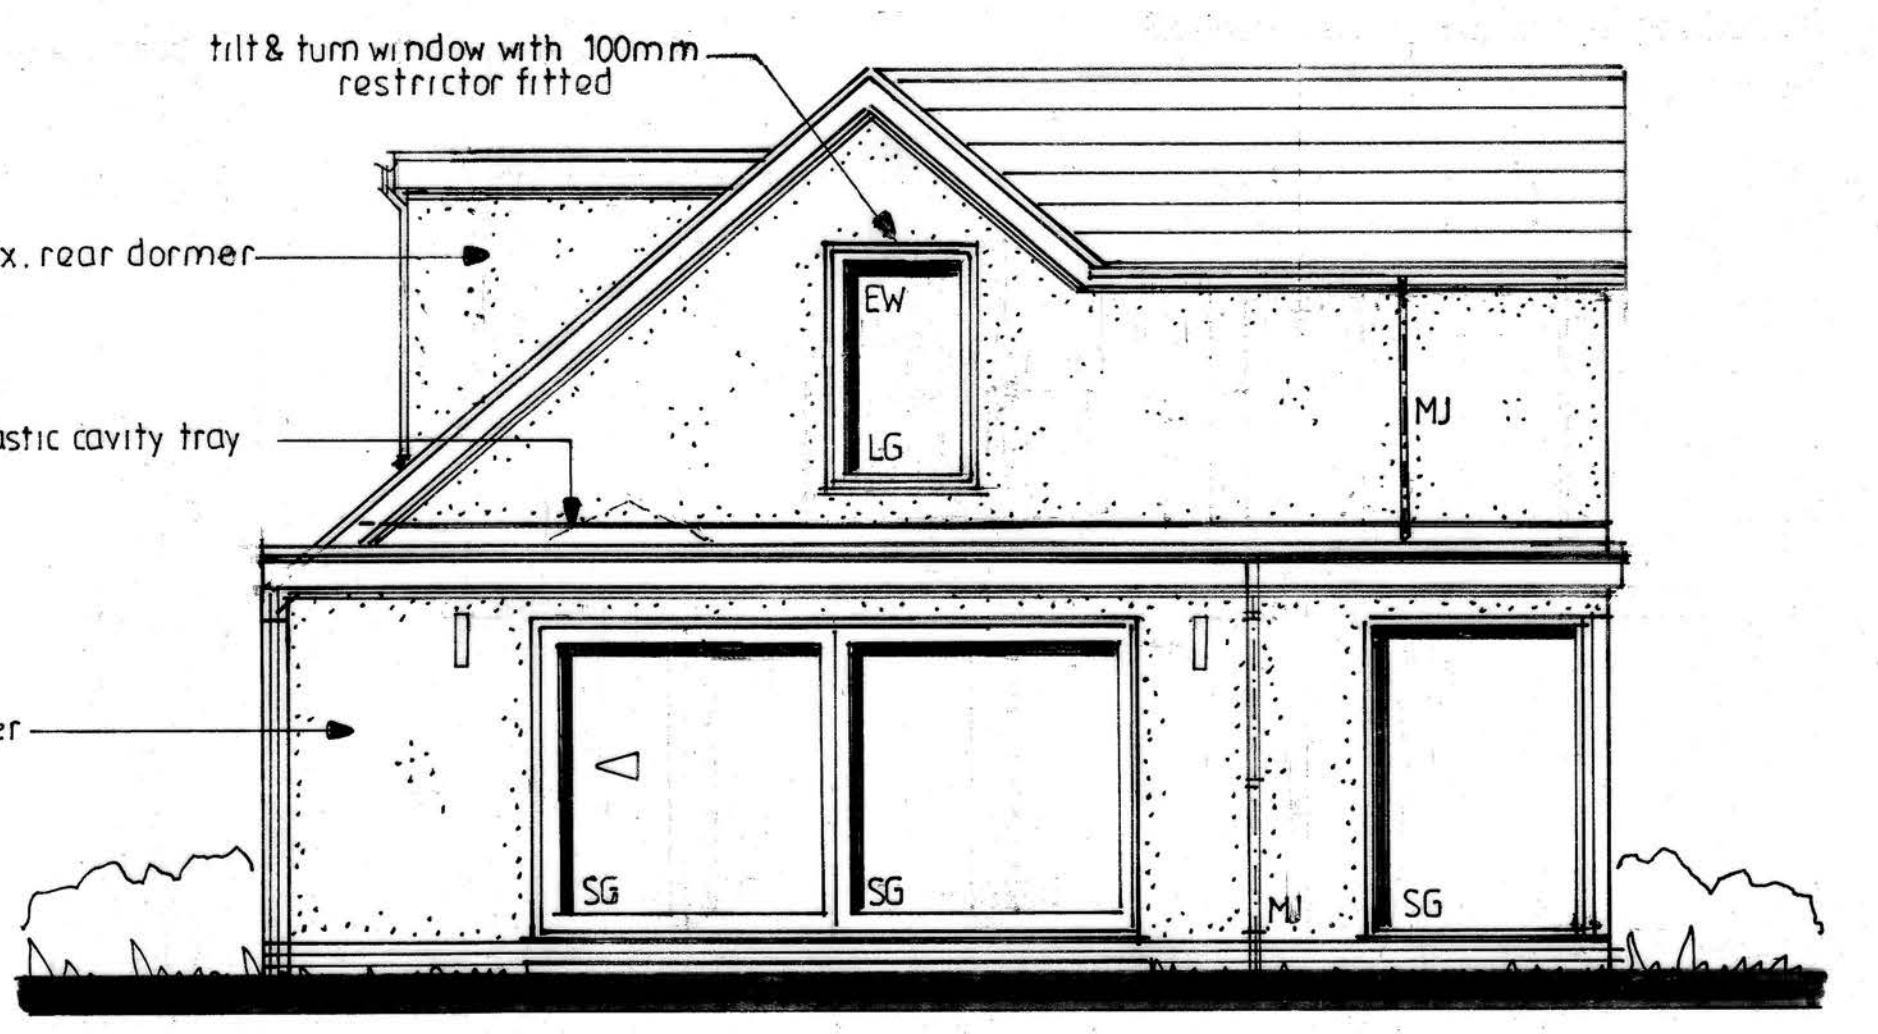

PROPOSED SIDE ELEVATION

PROPOSED SINGLE STOREY EXTENSIONS AND ALTERATIONS

FOR MR T REYNOLDS  
AT 7 TENNYSON AVENUE  
READ  
BB12 7RN

AIDRIAN HUGHES  
ARCHITECTURAL SERVICES

SCALE 1:50  
DATE JULY 2020

DRAWING NO.  
2/9/2020