




proposed front elevation



proposed side elevation

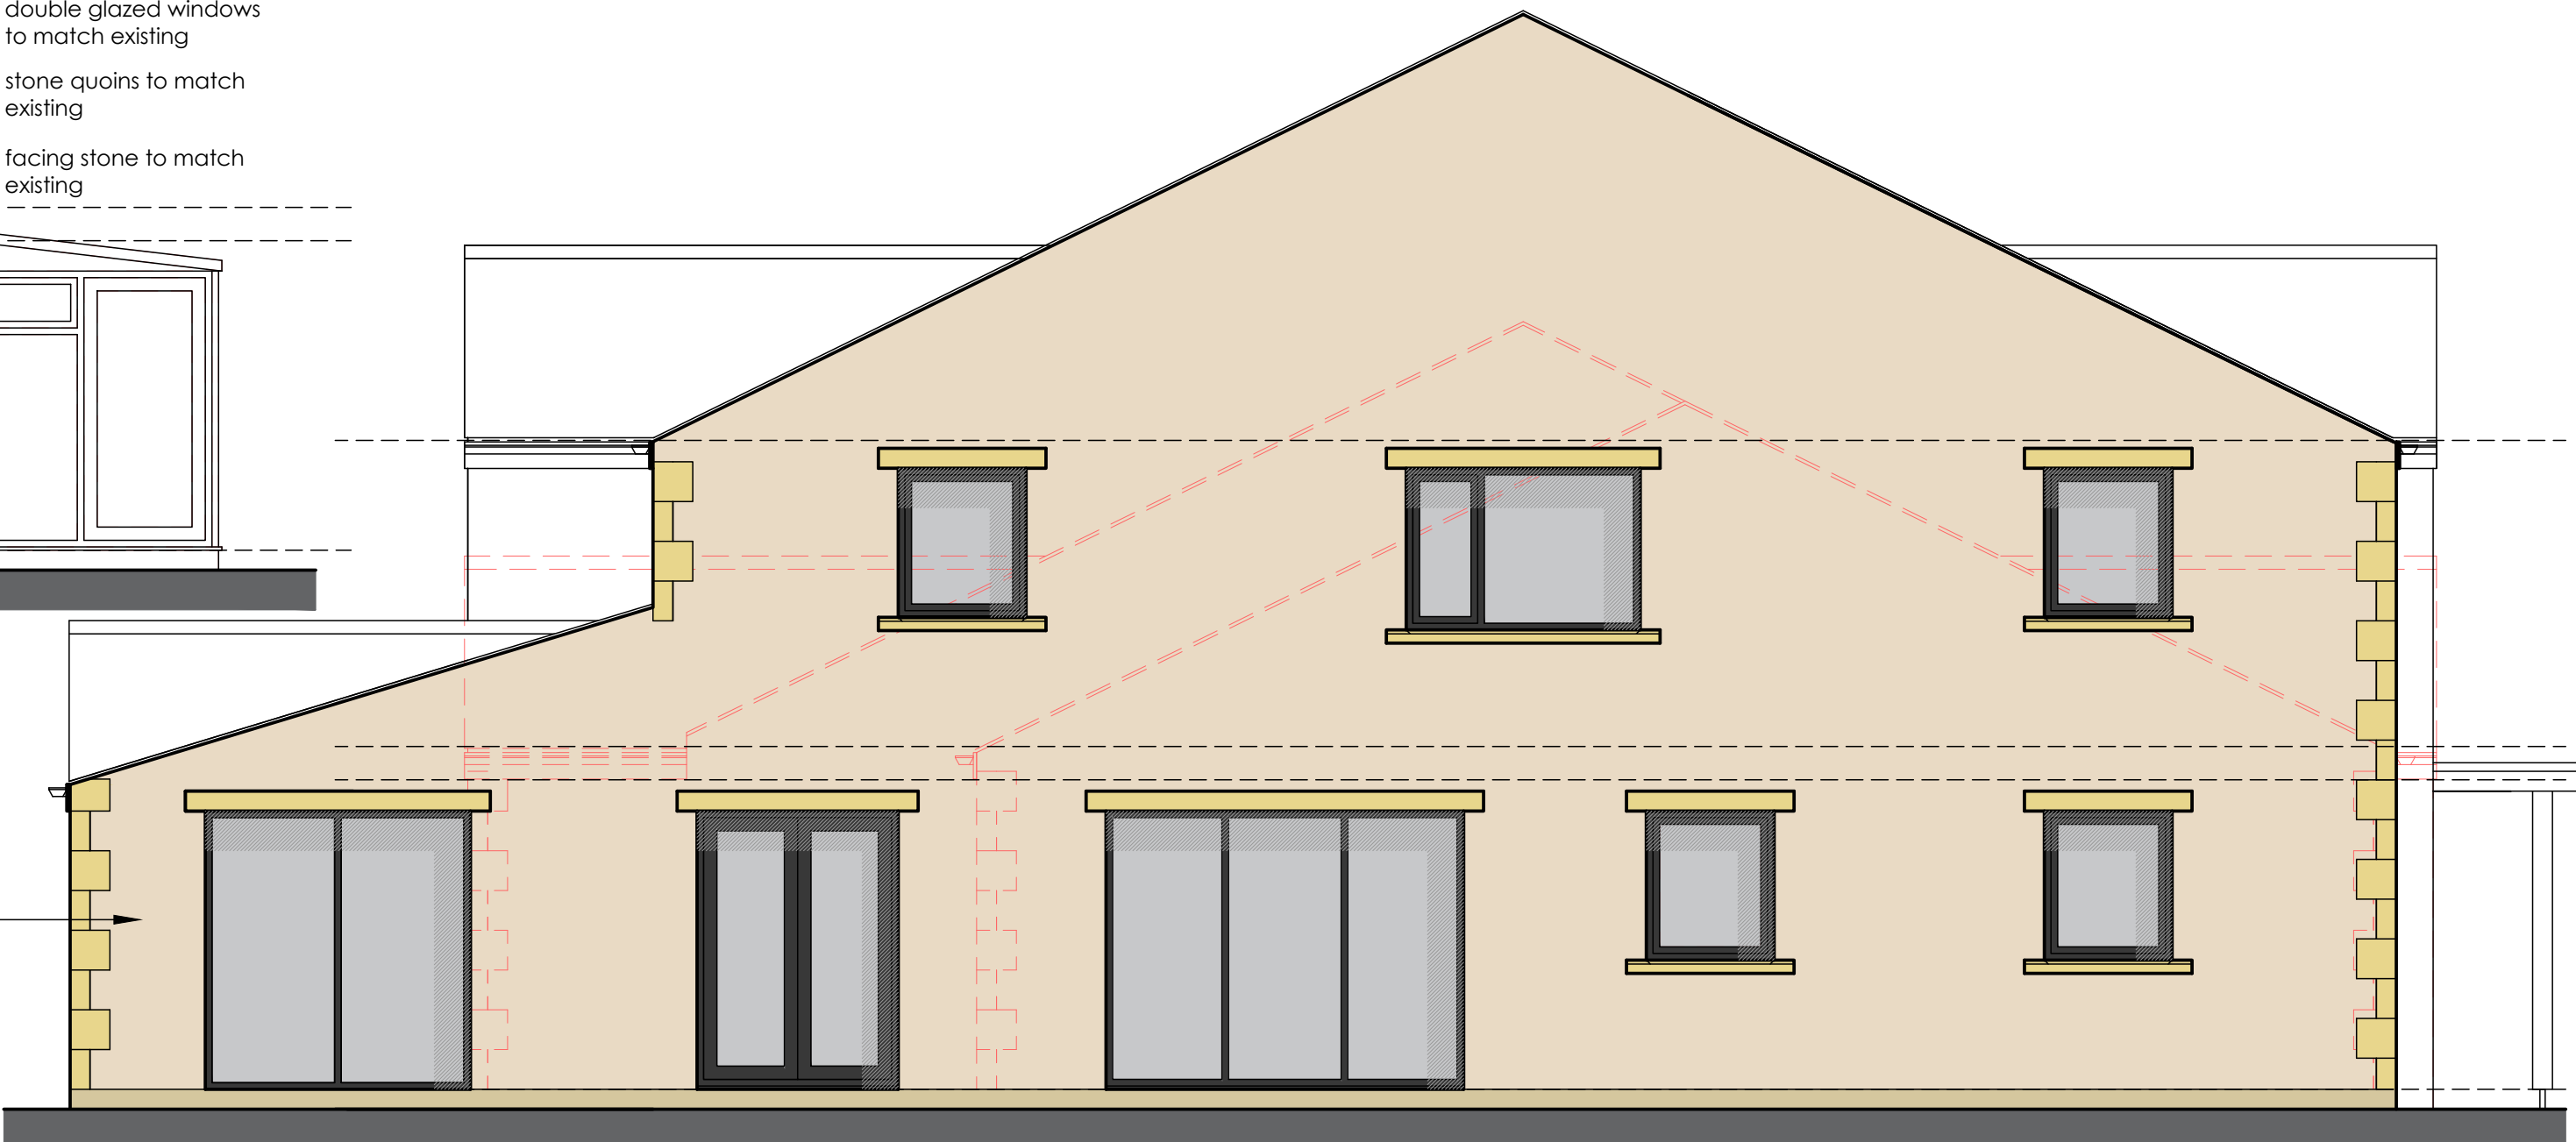


proposed rear elevation



proposed side elevation



key

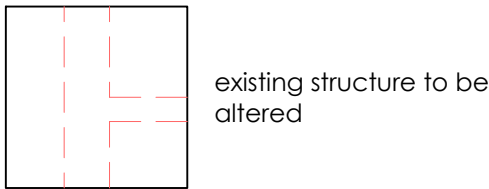

notes  
this drawing is the copyright of  
35 the studio limited and not  
to be copied or used without  
prior consent.

dimensions indicated to be  
followed in preference to  
scale.

all dimensions to be checked  
on site prior to the  
commencement of any work  
being carried out. any  
discrepancies to be reported  
& resolved prior to work  
commencing.

client  
sarah pegrum

project  
treetops, longsight road,  
clayton le dale,  
bb1 9ex

drawing title  
proposed elevations

drawing no.  
pegrum/04


drawn by  
a.k.

scale  
1:50@A1

rev.  
date  
mar 2021

35 the studio limited  
35 mayfield avenue,  
adlington, chorley,  
PR6 9QE

t: 07702 185 467  
e: info@35thestudio.co.uk  
w: www.35thestudio.co.uk

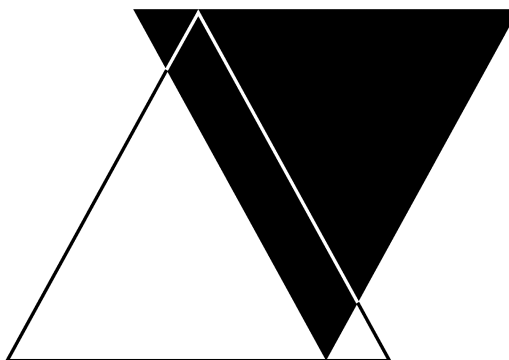

35 the studio  
architectural design