



PROPOSED SCHEME

0 1 2 3 4 5 6
Metres @ 1 : 100 Scale

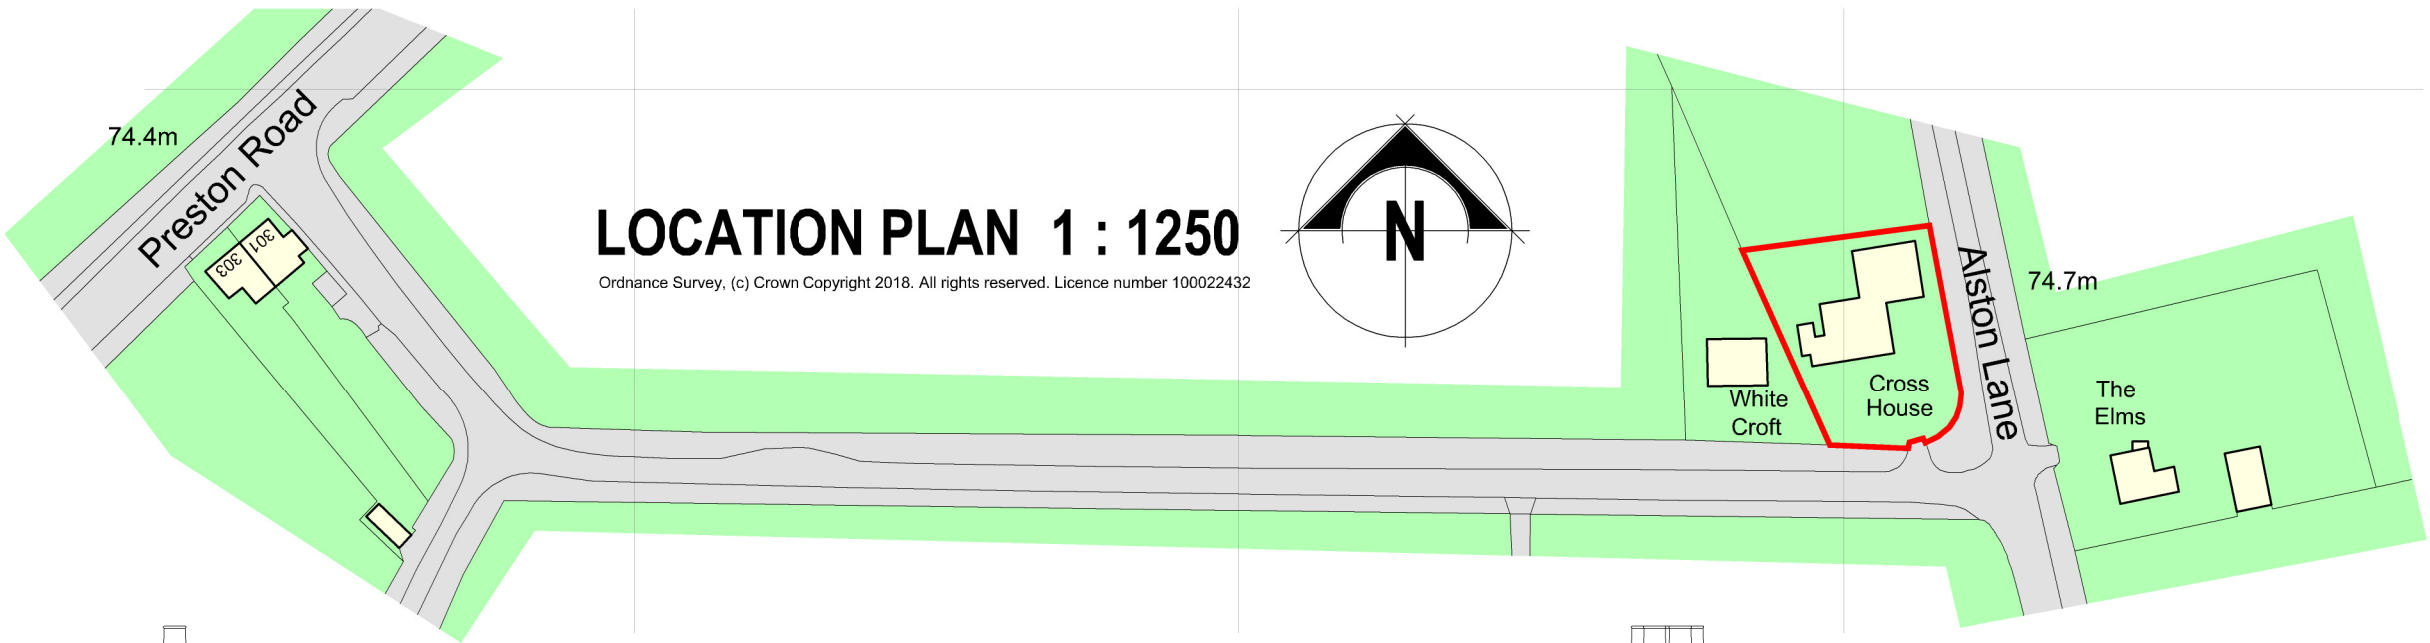


FRONT ELEVATION

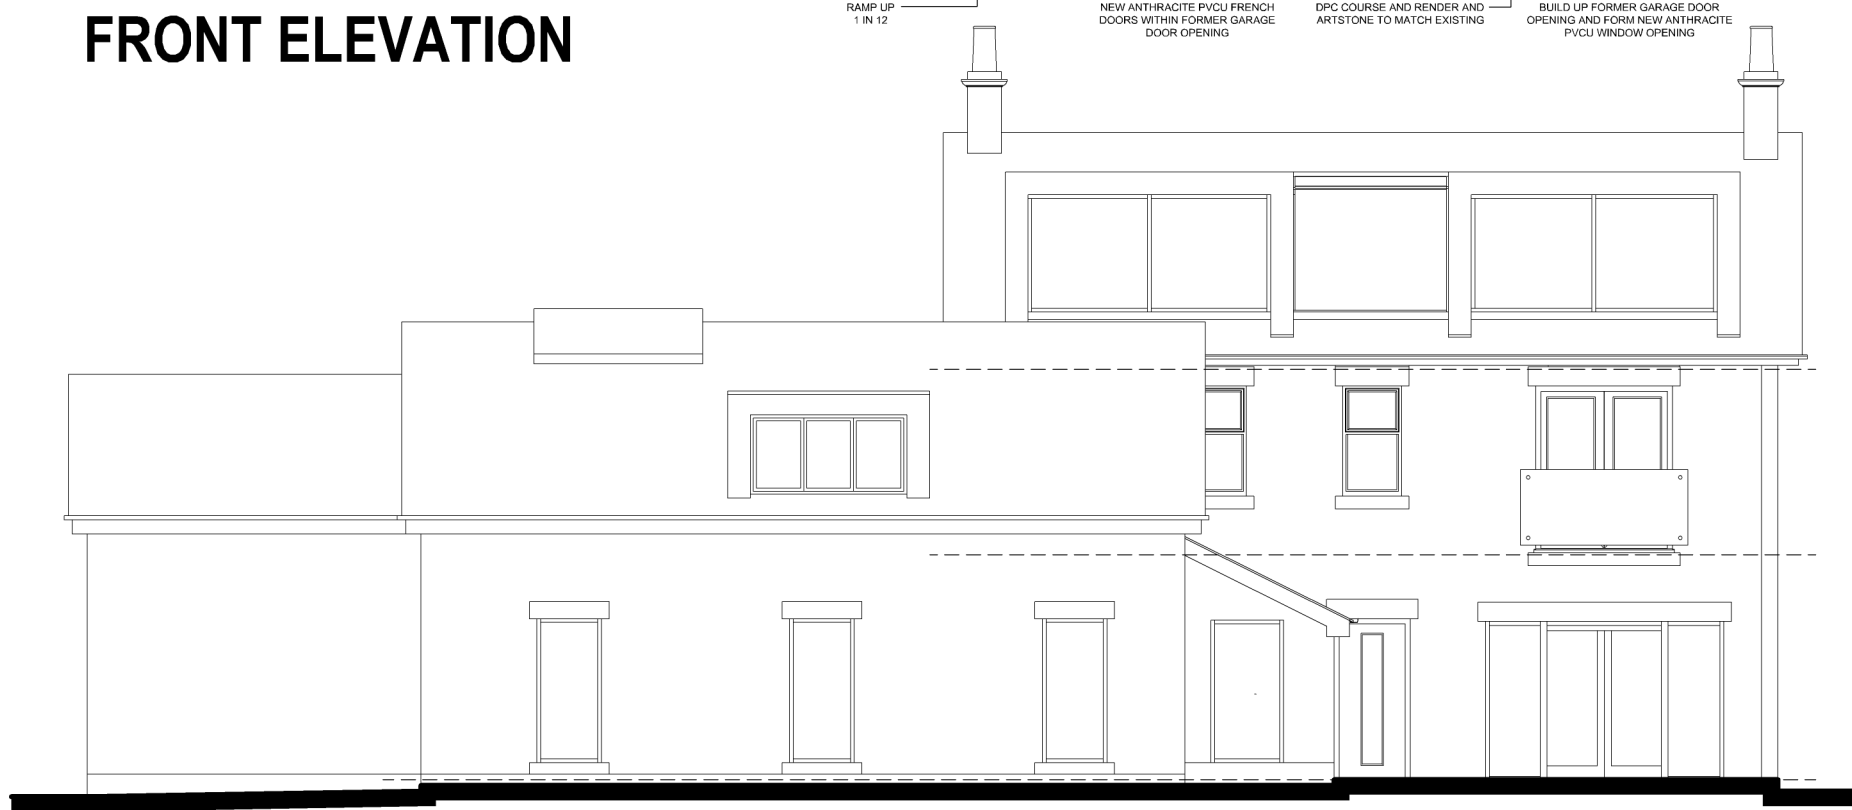

REAR ELEVATION




SIDE ELEVATION

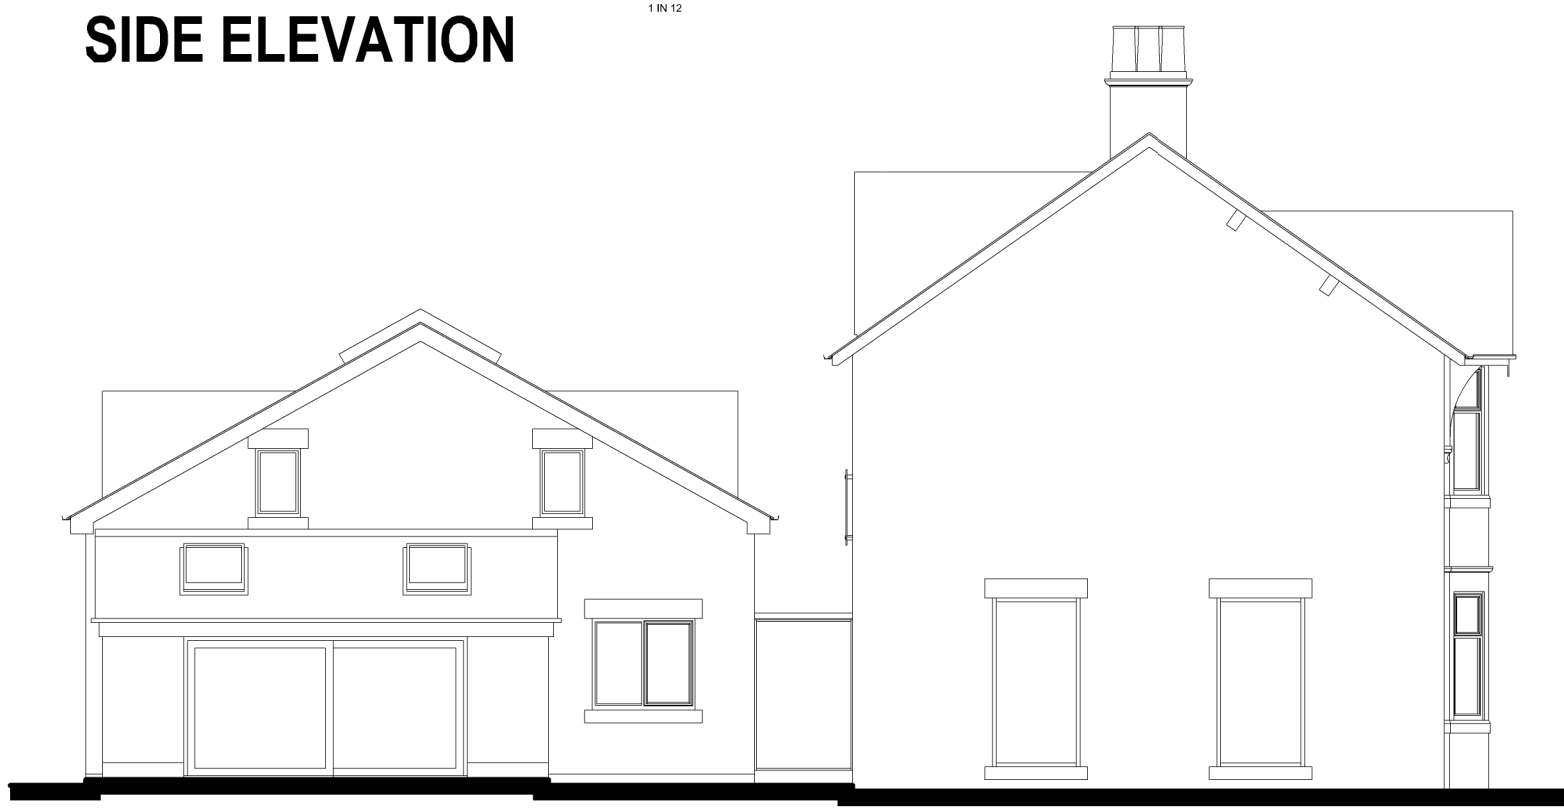

SIDE ELEVATION




BLOCK PLAN 1 : 200

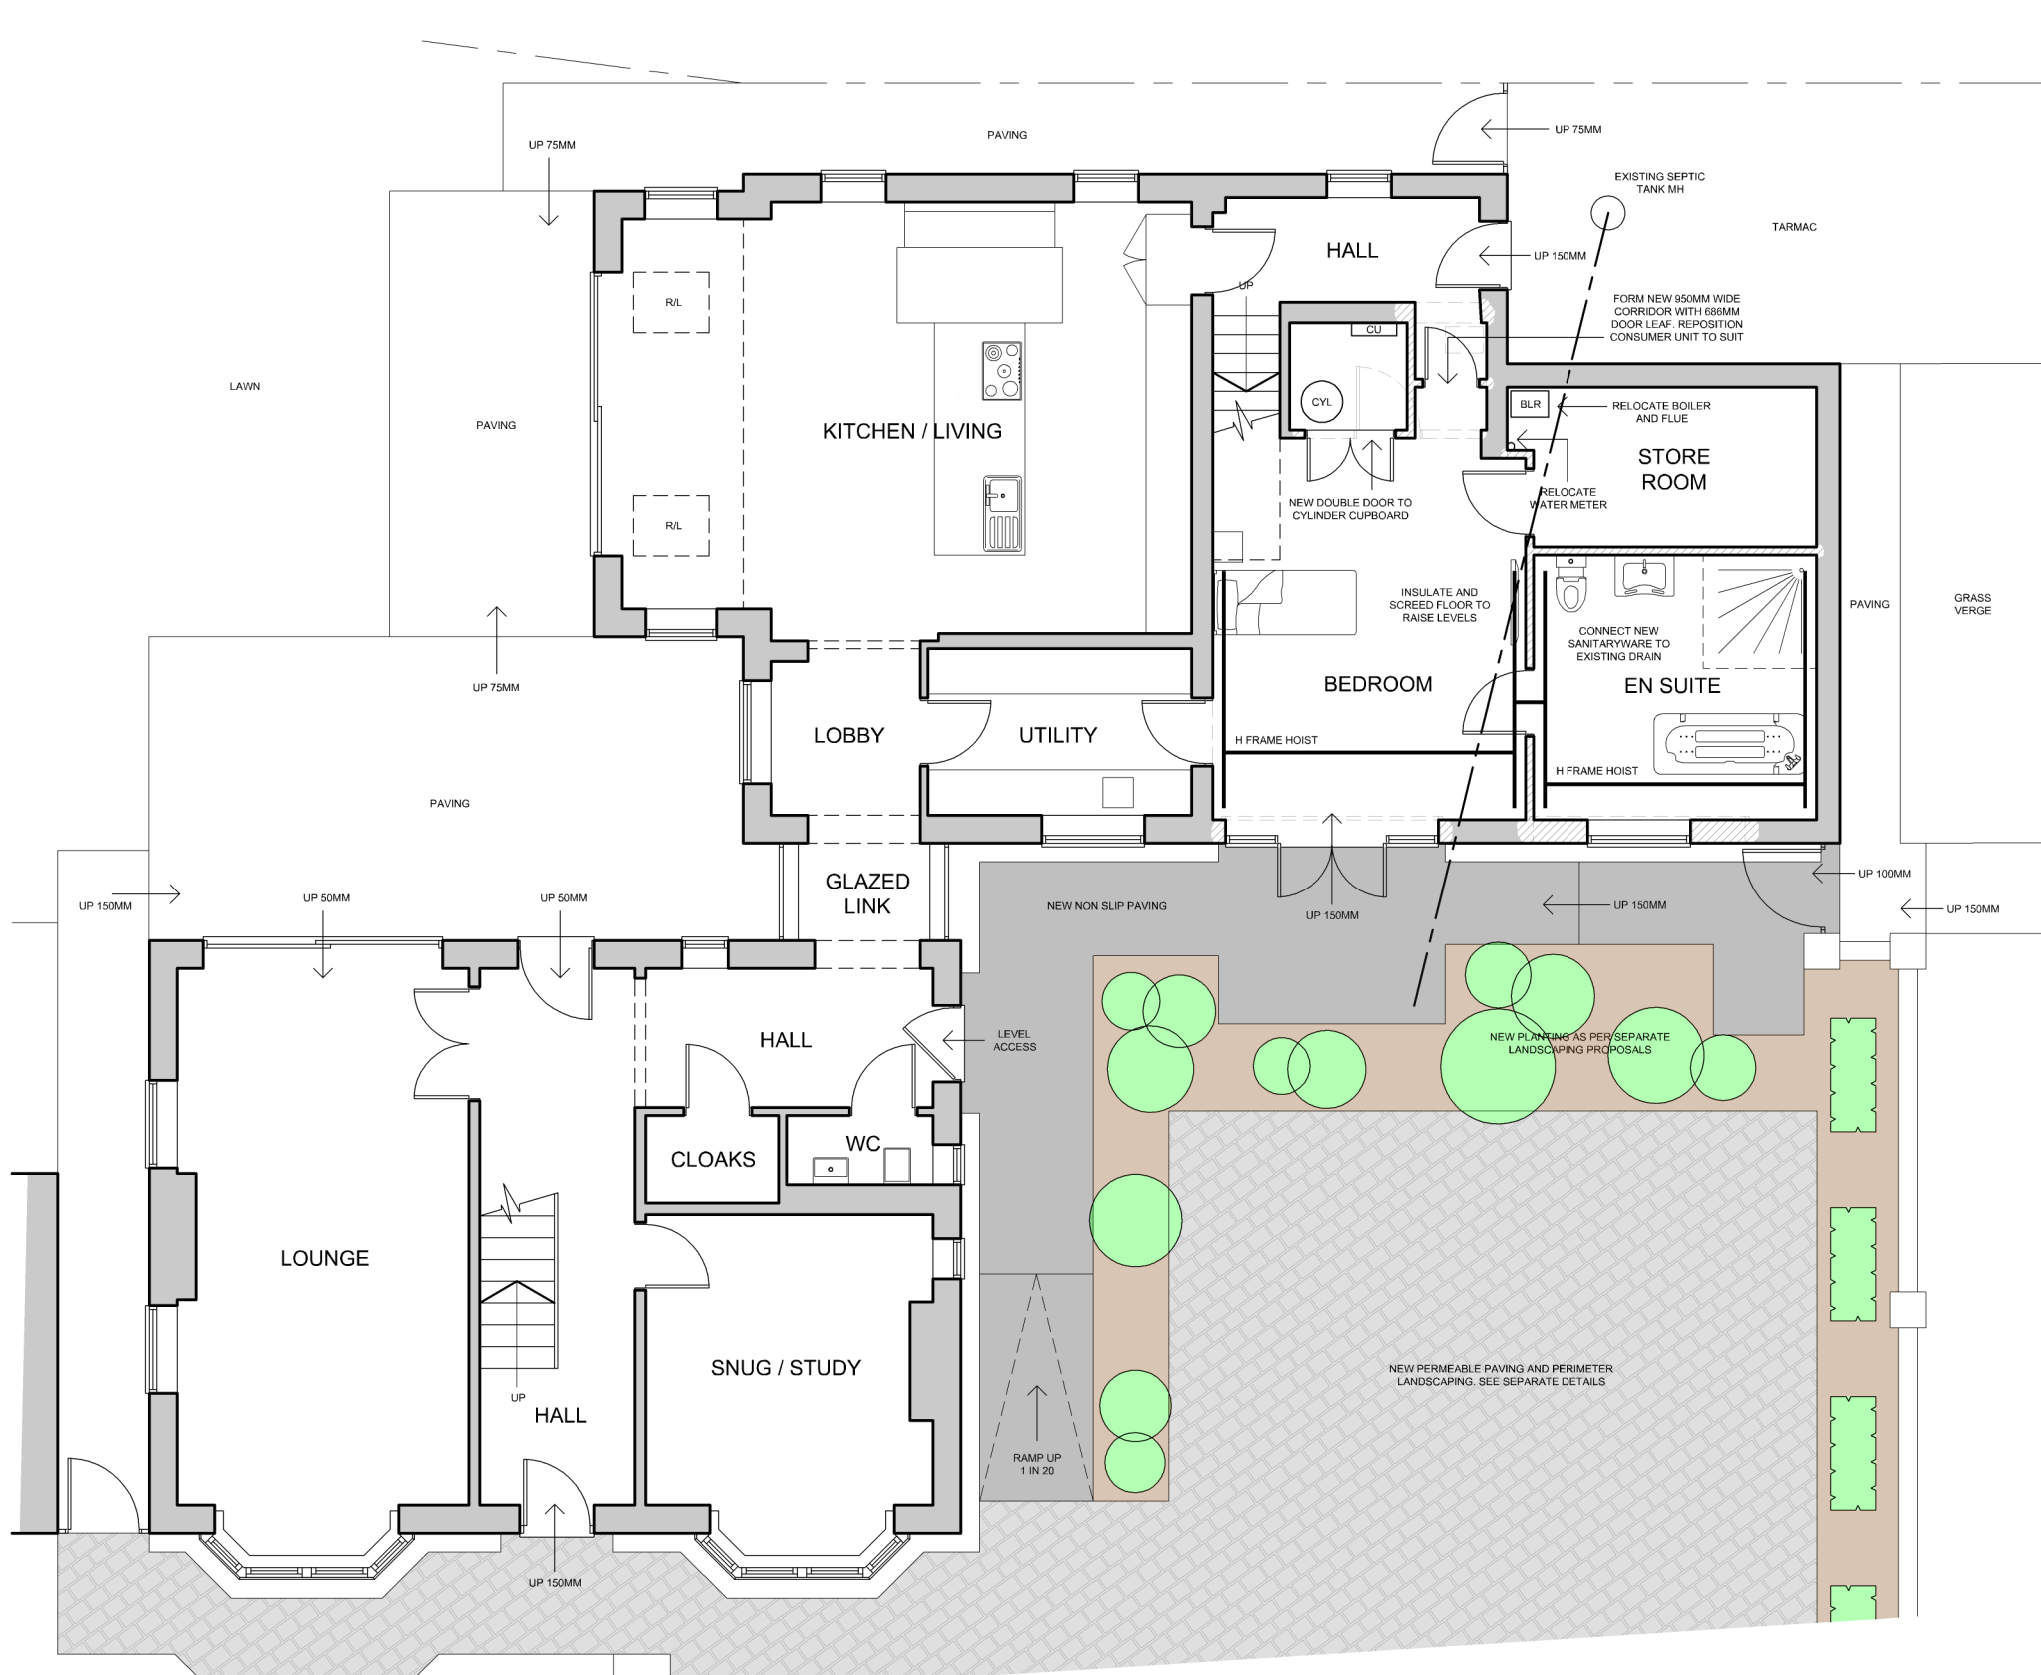

GROUND FLOOR PLAN



FIRST FLOOR PLAN

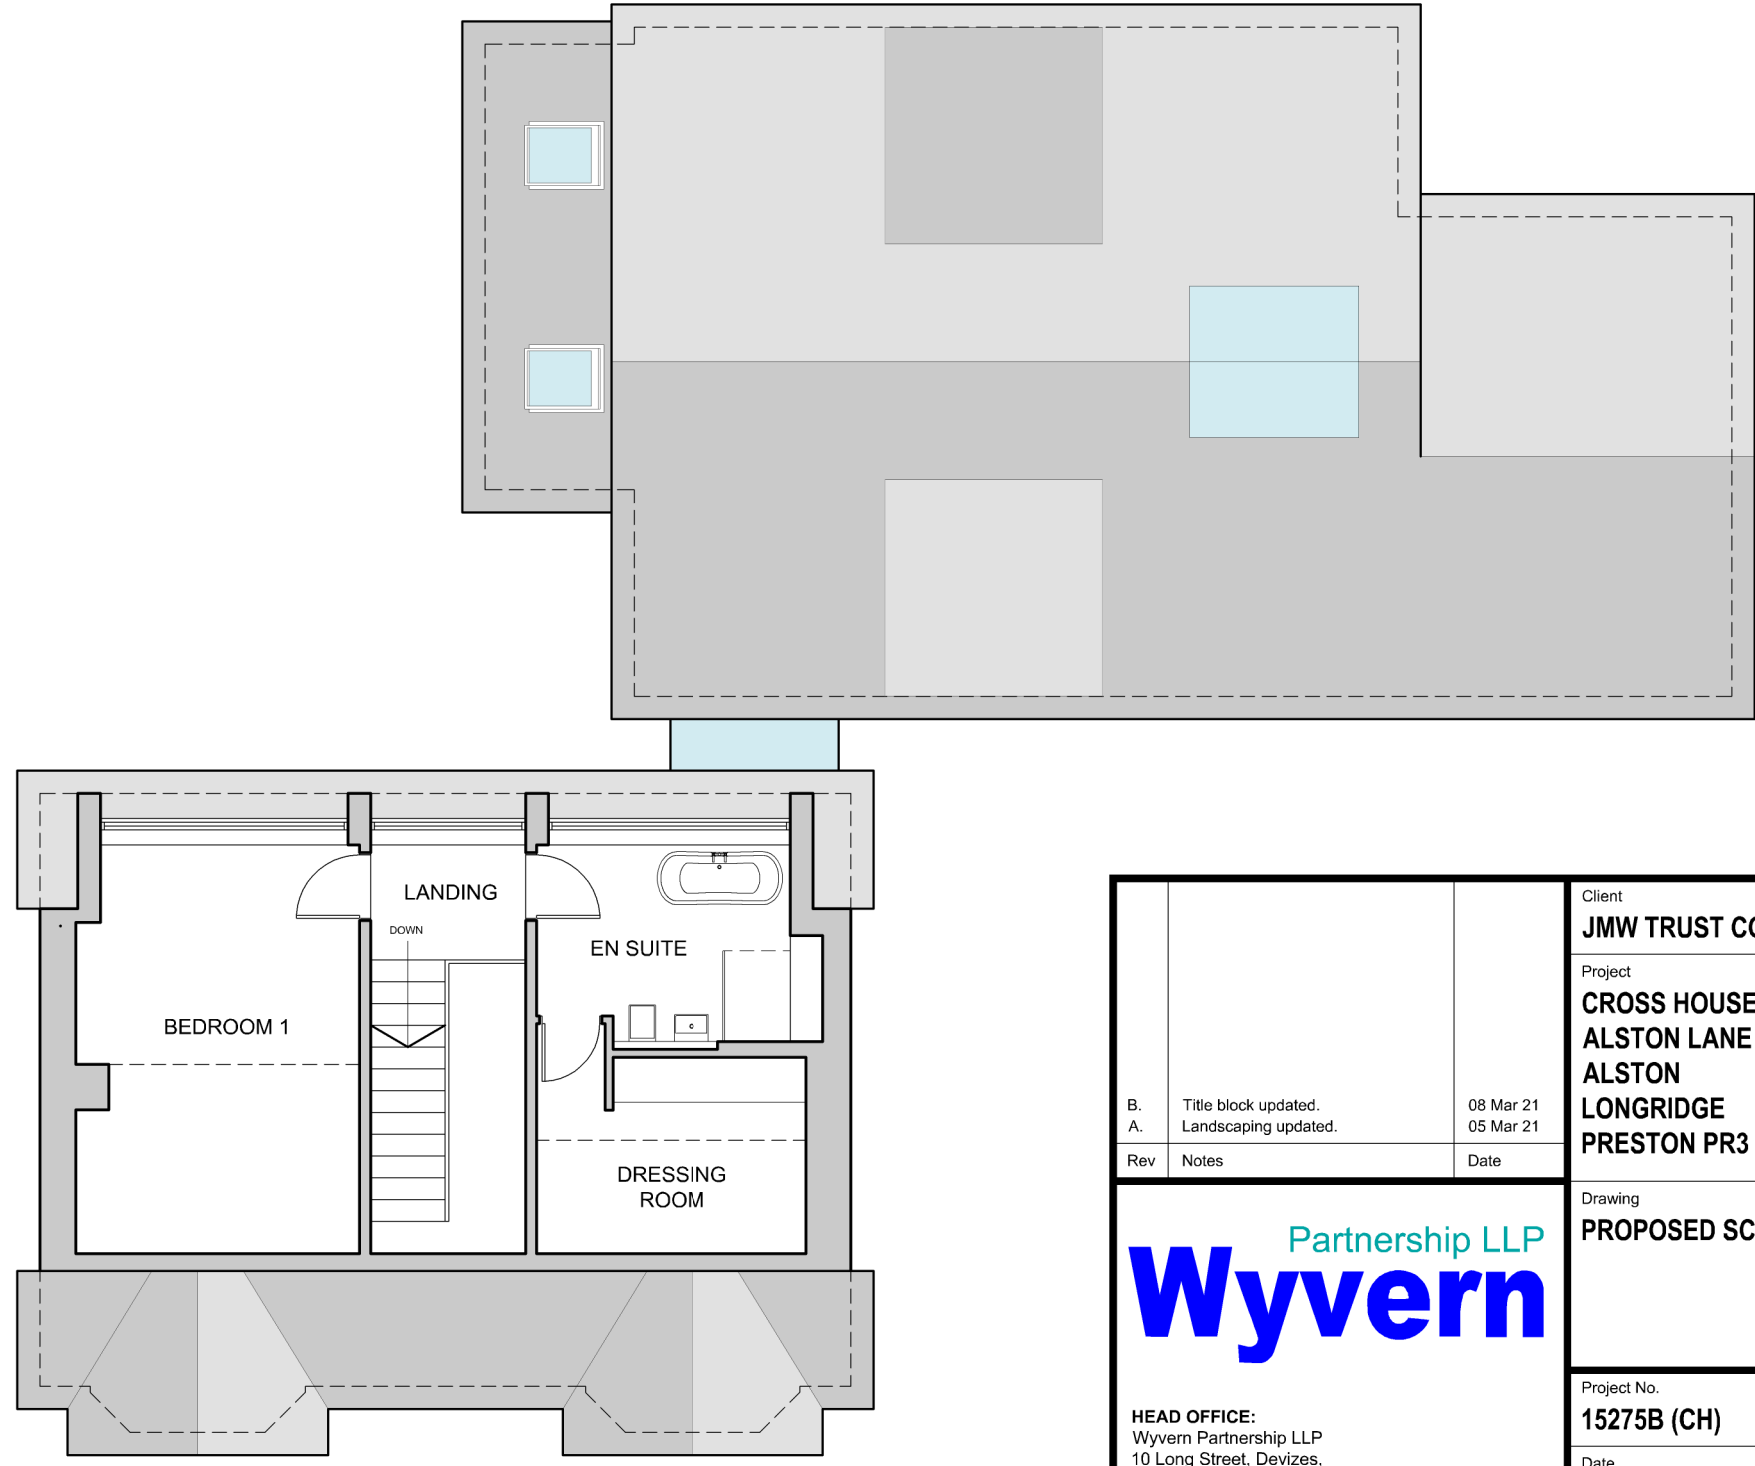

SECOND FLOOR PLAN

Client: JMW TRUST CORPORATION LTD.	
Project: CROSS HOUSE ALSTON LANE LONGRIDGE PRESTON PR3 3BN	
Drawing: PROPOSED SCHEME	
Project No. 15275B (CH)	Dwg No. 02 B
Date FEB 2021	Scale 1 : 100 @ A1
HEAD OFFICE: Wyvern Partnership LLP 101 The Courtyard, Railway Green Business Centre Crewe, Cheshire, CW2 5PR T: 01270 872122 E: alan@wyvernpartnership.co.uk	
Client: JMW TRUST CORPORATION LTD. Project: CROSS HOUSE ALSTON LANE LONGRIDGE PRESTON PR3 3BN Drawing: PROPOSED SCHEME Project No. 15275B (CH) Dwg No. 02 B Date FEB 2021 Scale 1 : 100 @ A1 HEAD OFFICE: Wyvern Partnership LLP 101 The Courtyard, Railway Green Business Centre Crewe, Cheshire, CW2 5PR T: 01270 872122 E: alan@wyvernpartnership.co.uk	