

NOTES:

No.	Description	Date

CLIENT:
BARRY TURNER

PROJECT:
PROPOSED HOLIDAY LODGES
AND ASSOCIATED WORKS

SHEET: **PROPOSED SITE
PLAN ENTRANCE
TRACK**

Project number 385

Date 05/07/21


Drawn by DC

Checked by PH

A205

Scale 1 : 200

Sheet size A1

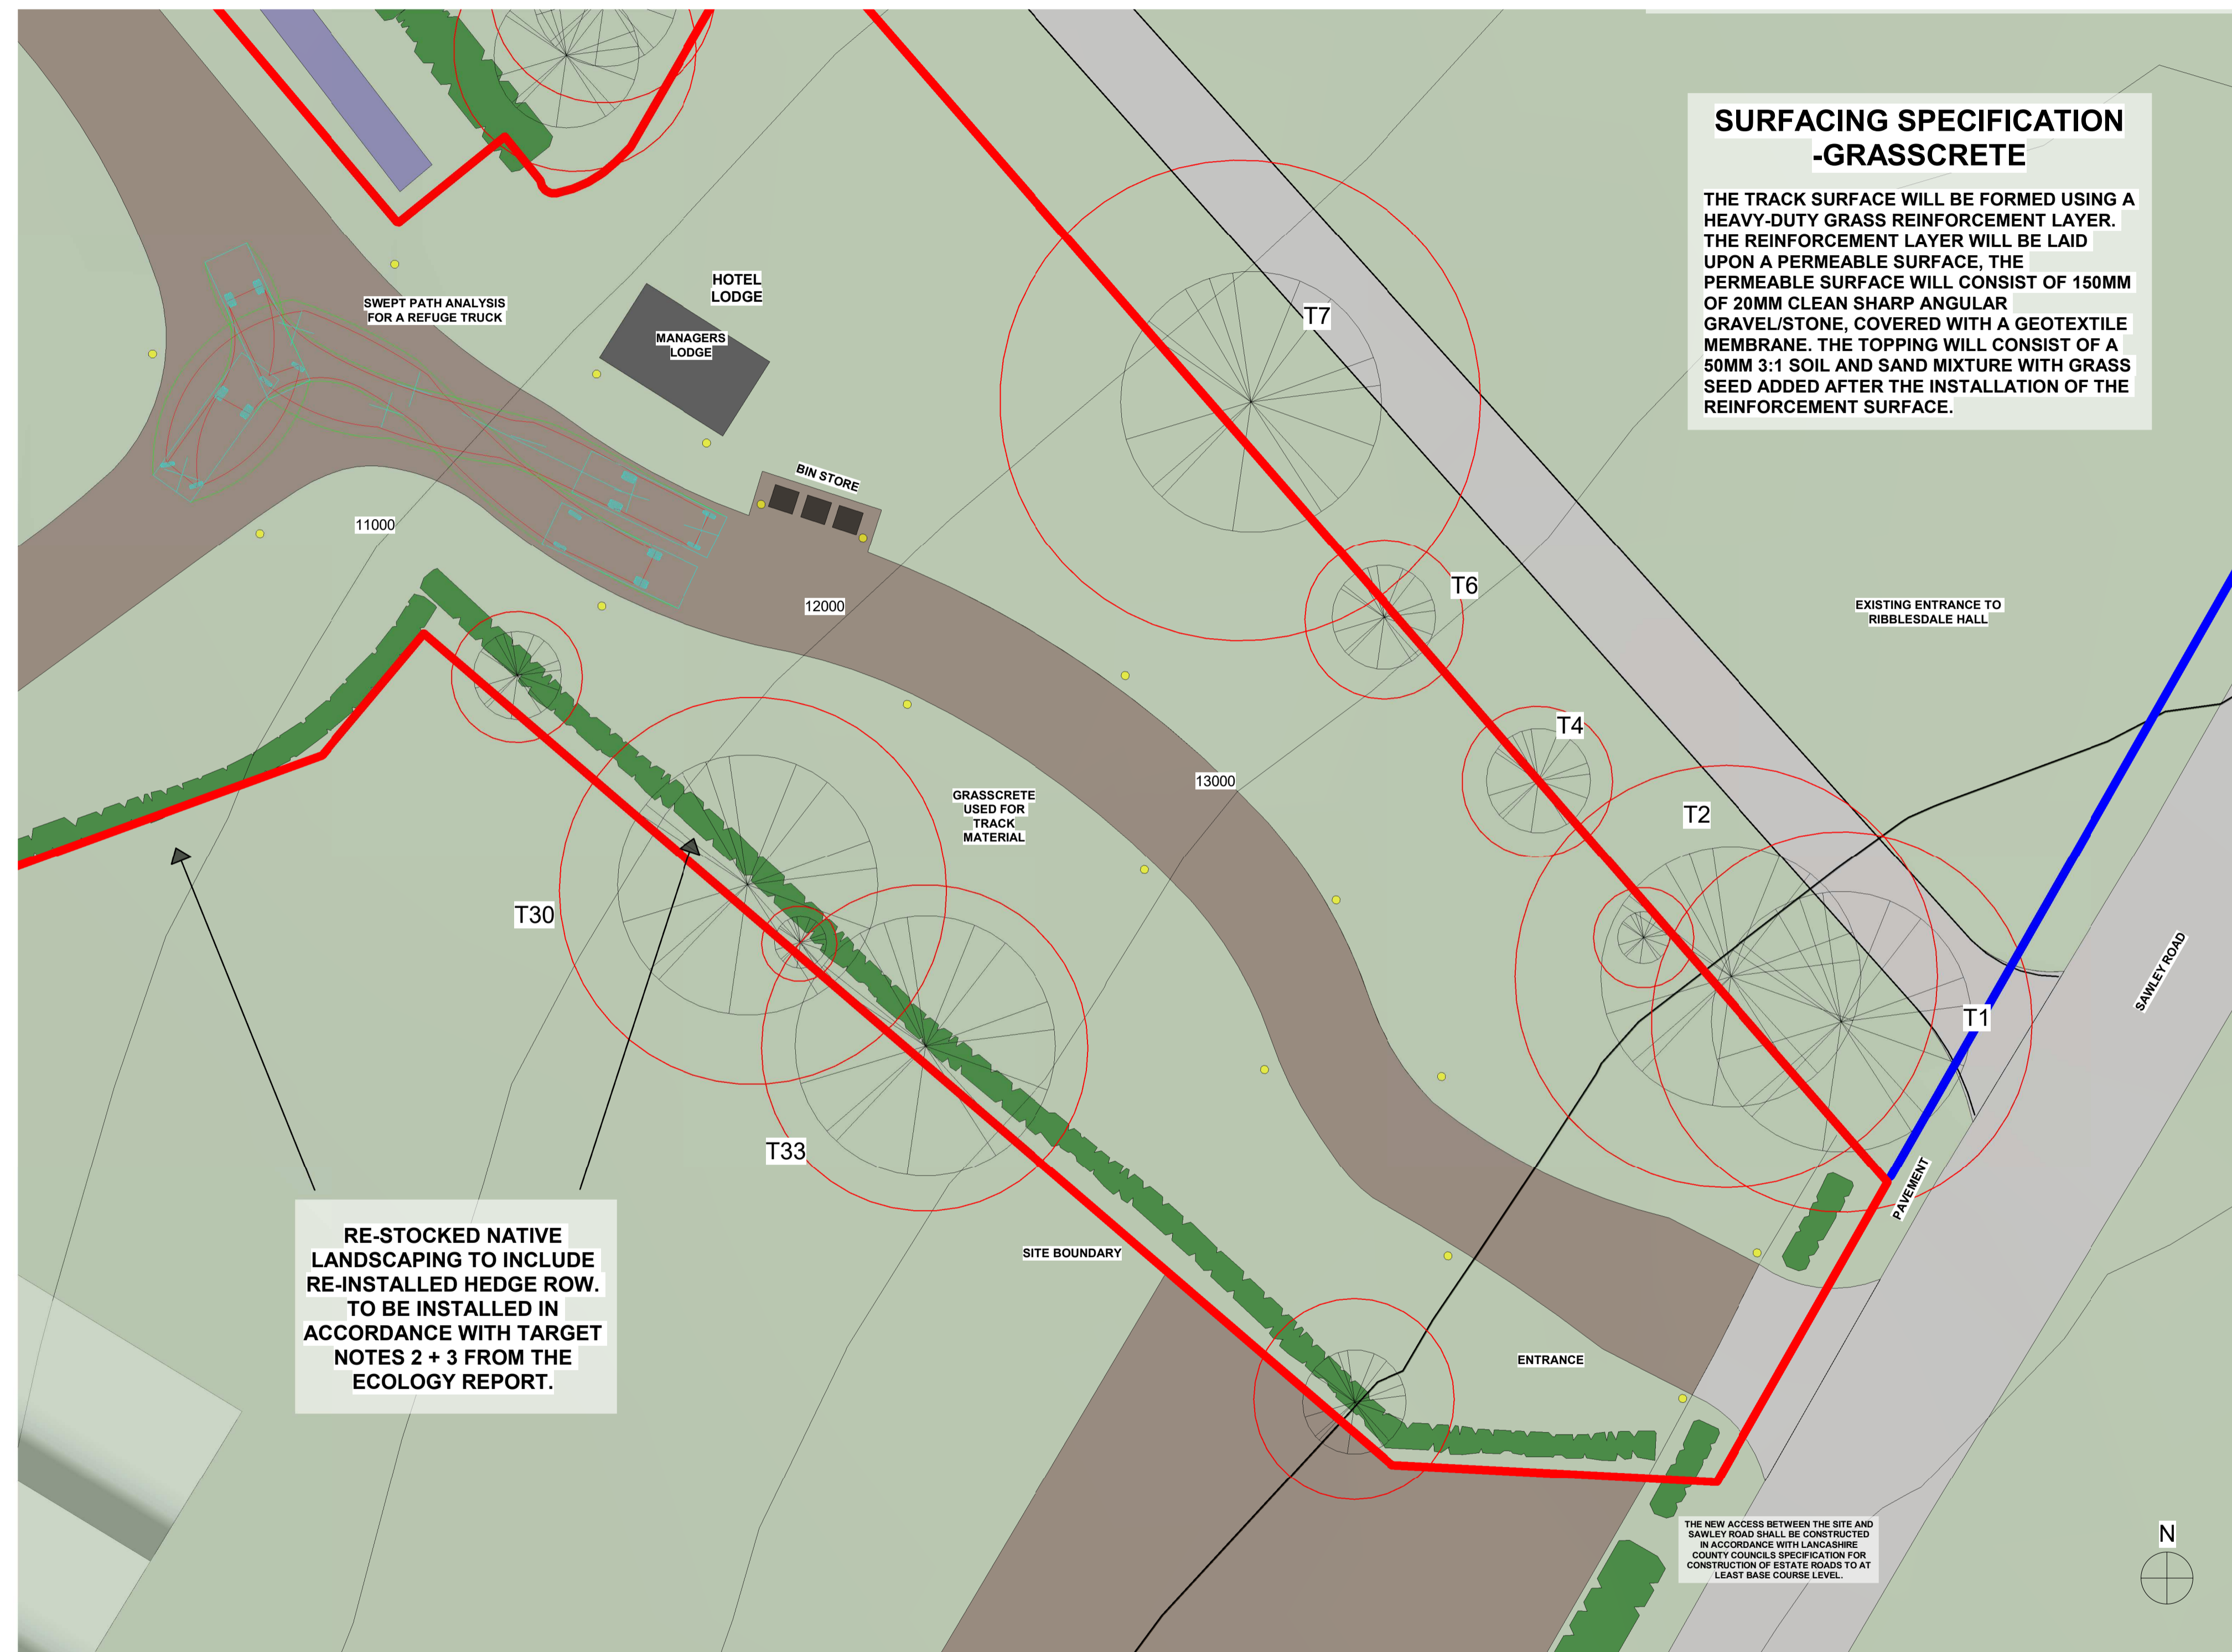

1 PROPOSED SITE PLAN DETAIL
1 : 200