

NOTES:

No.	Description	Date

CLIENT:
BARRY TURNER


PROJECT:
PROPOSED HOLIDAY LODGES AND ASSOCIATED WORKS

SHEET:
EXISTING SITE PLAN

Project number	385
Date	23/01/2020
Drawn by	DH
Checked by	PH

A101

Scale	1 : 500
Sheet size	A1

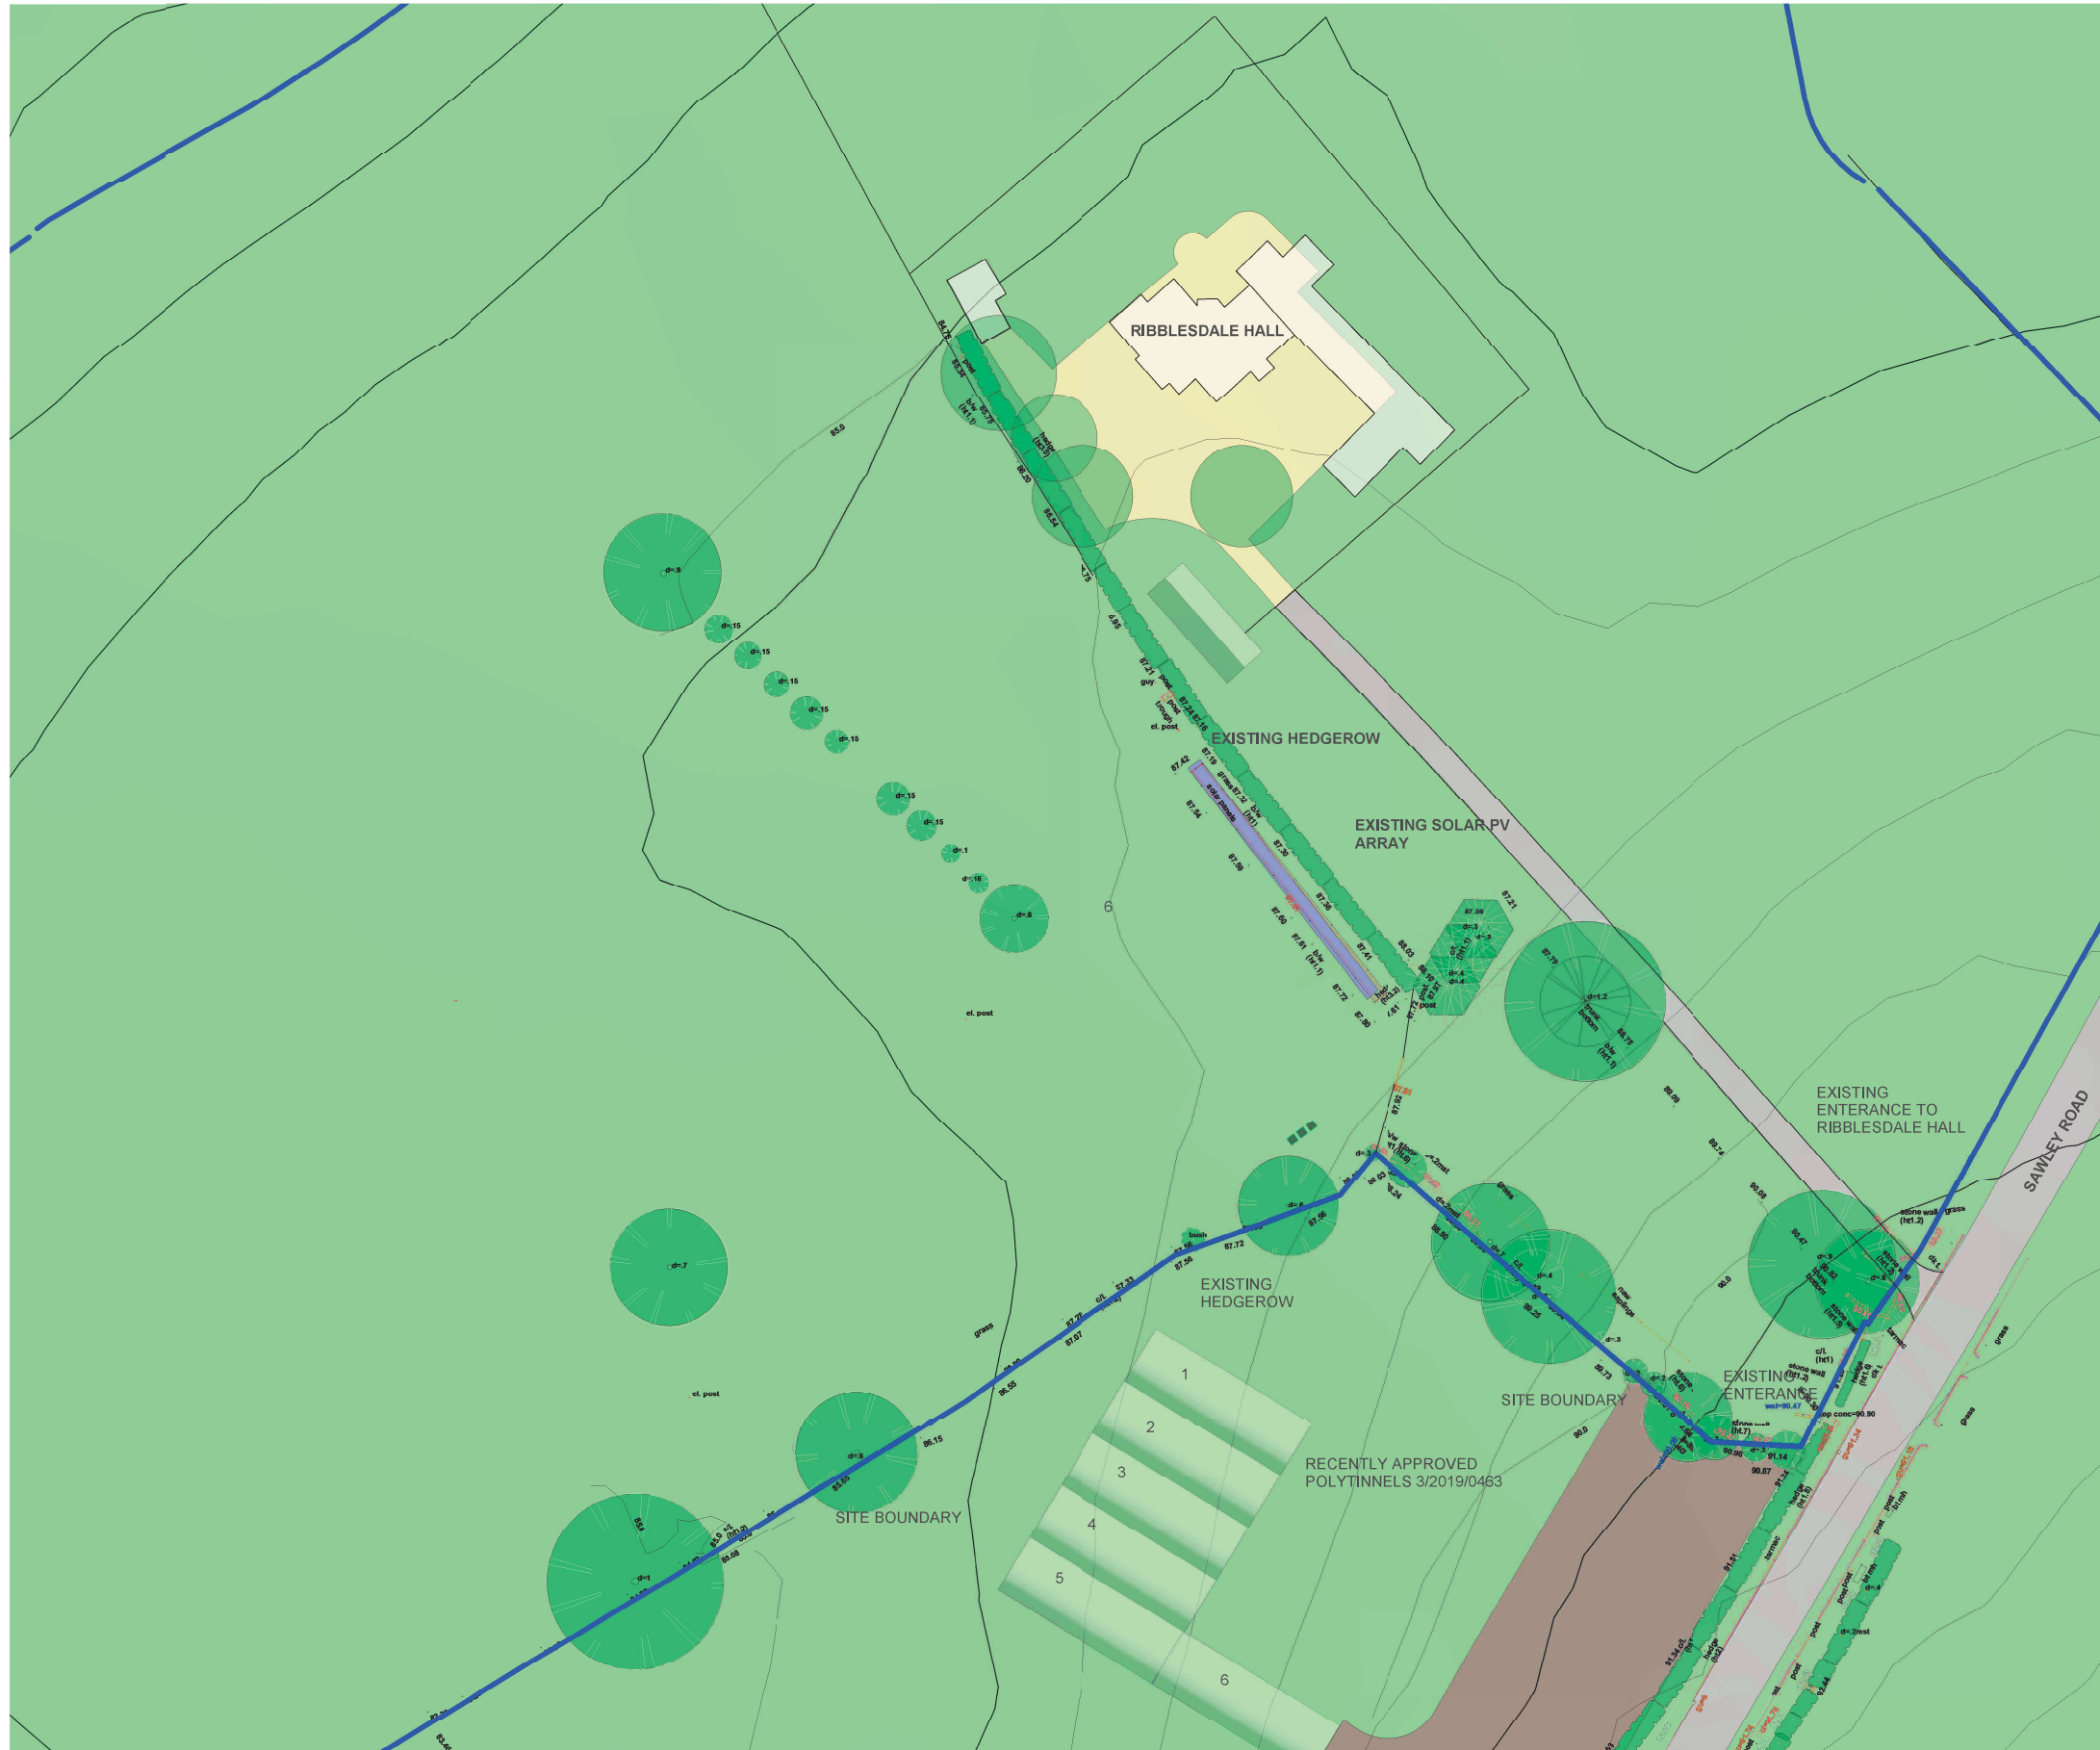

1 EXISTING SITE PLAN.
1 : 500