




Existing Front Elevation

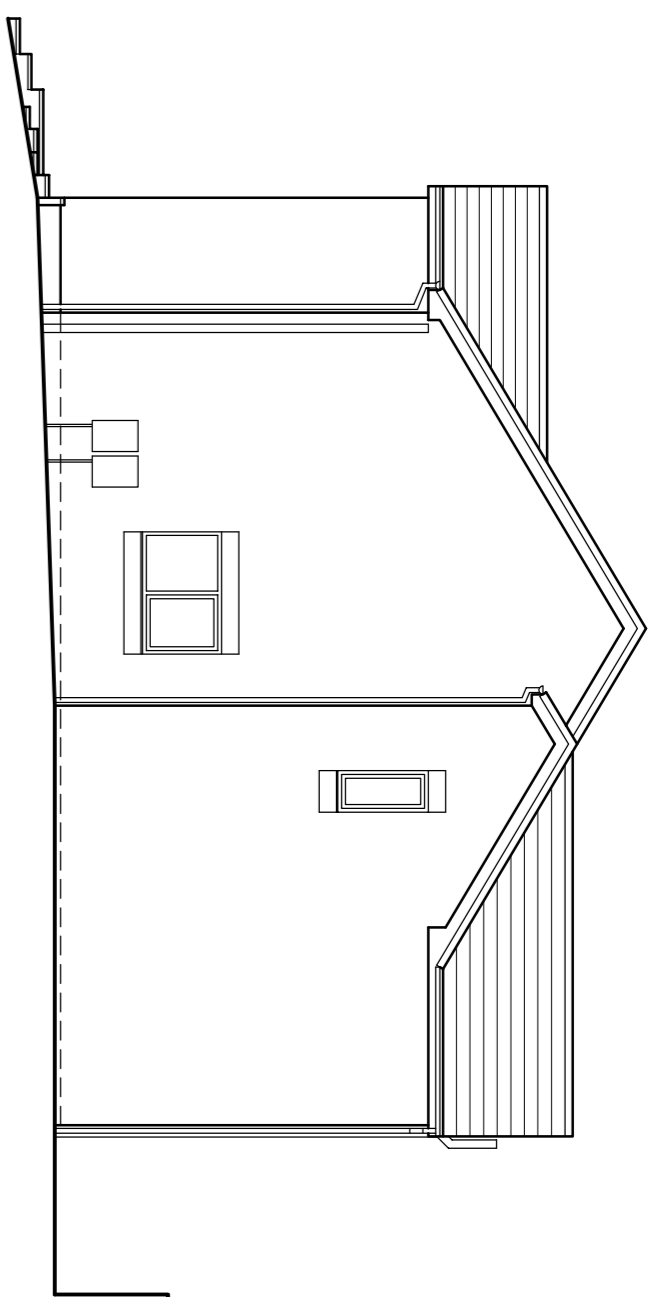


Existing Side Elevation

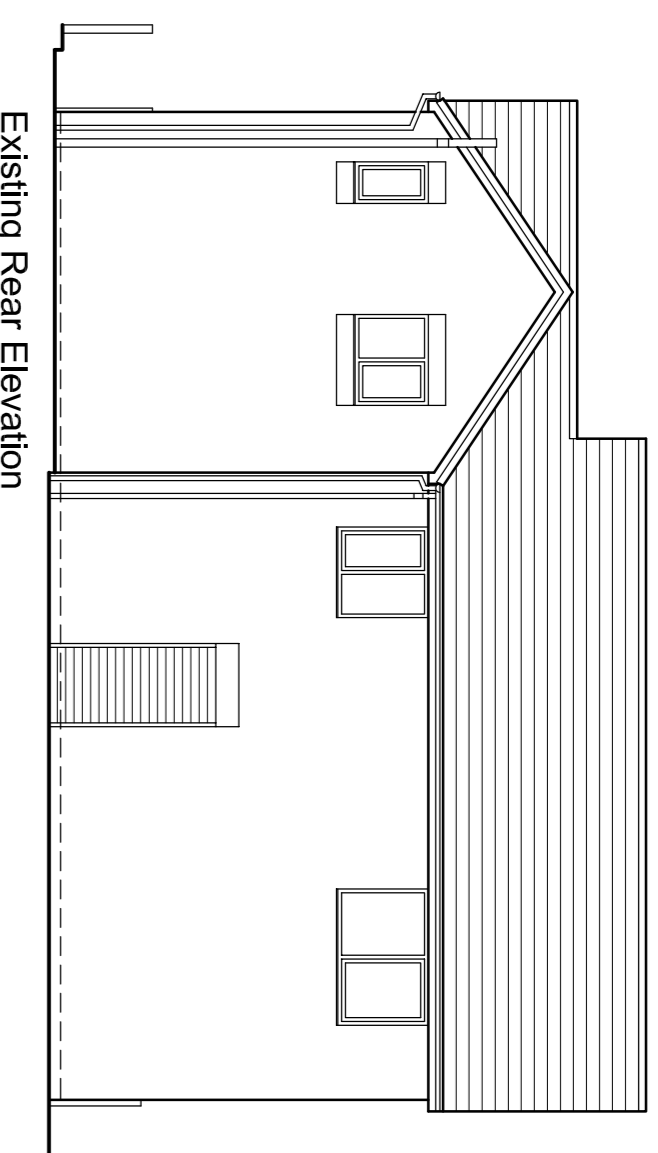


Existing Rear Elevation

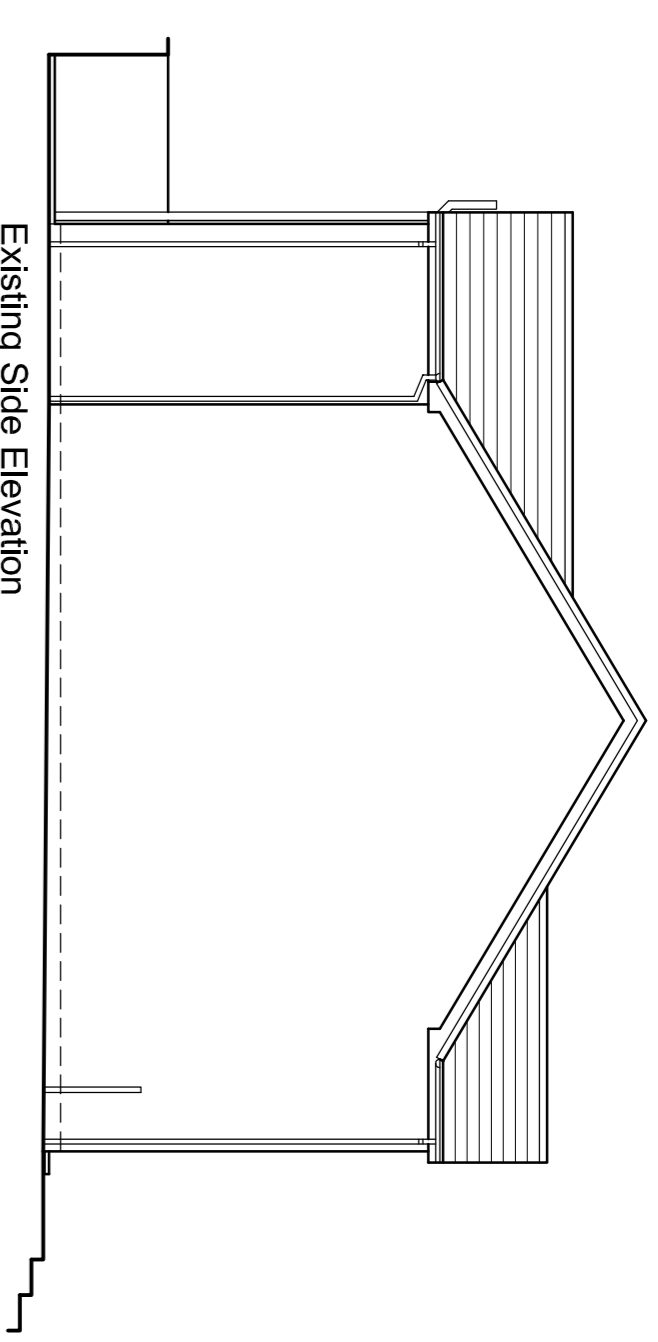


Existing Side Elevation

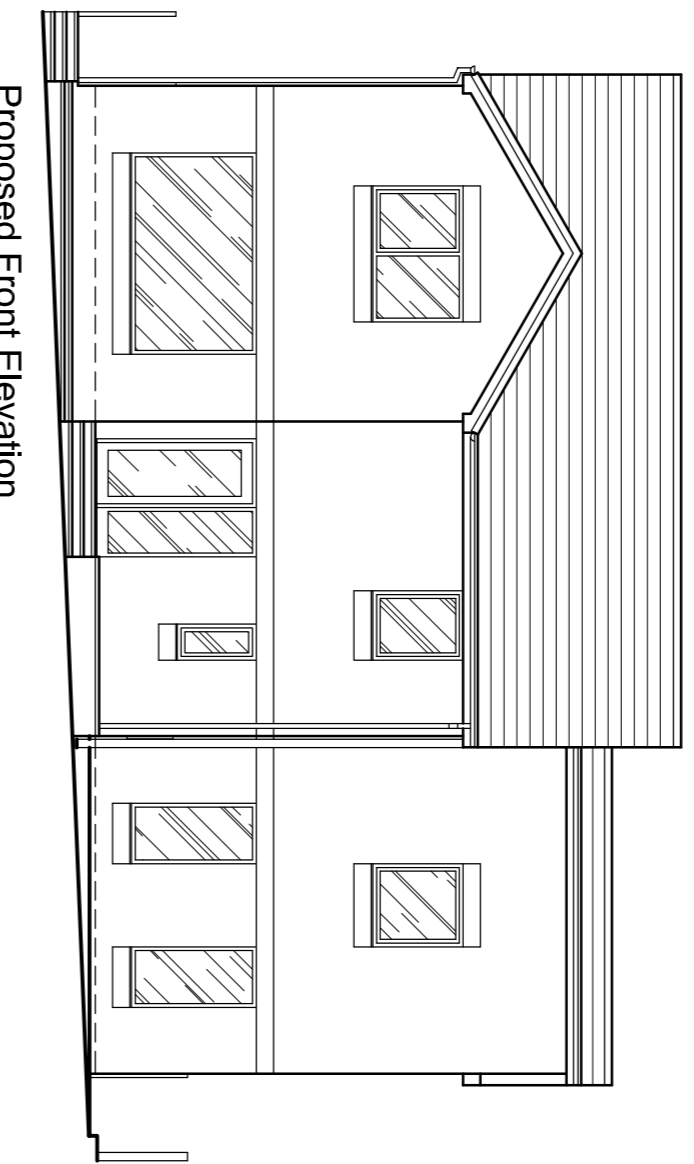


Proposed Front Elevation

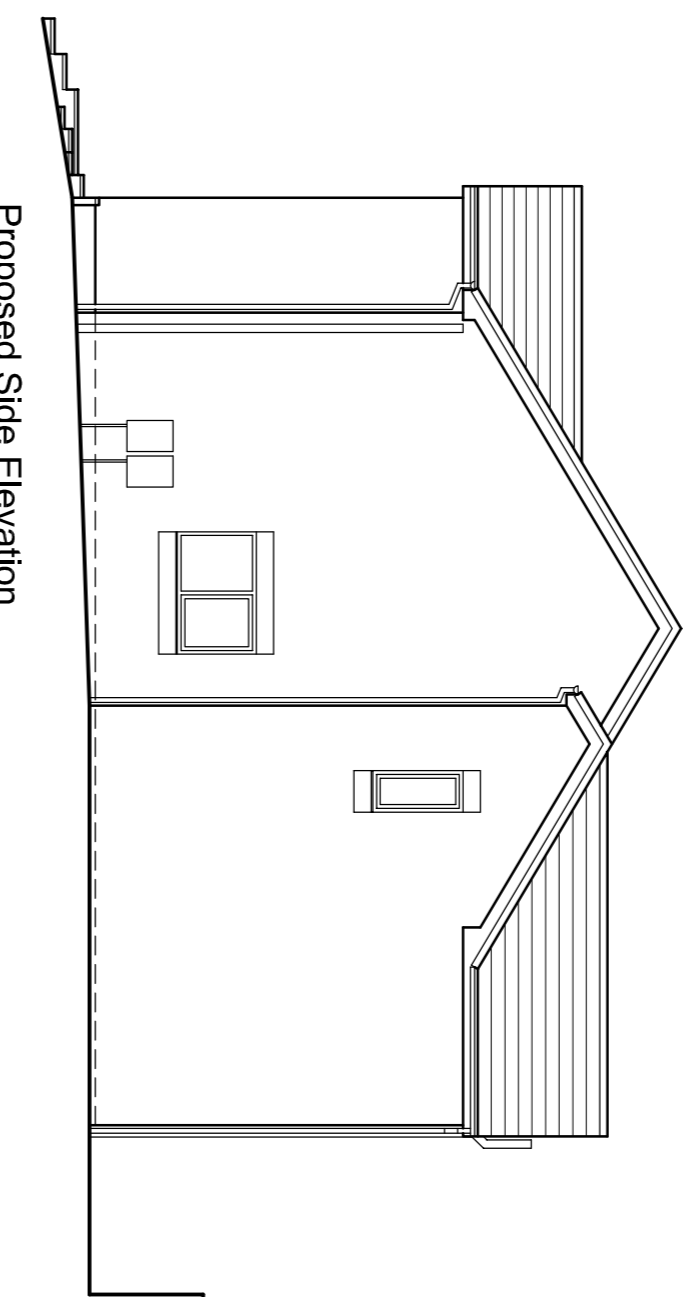


Proposed Side Elevation

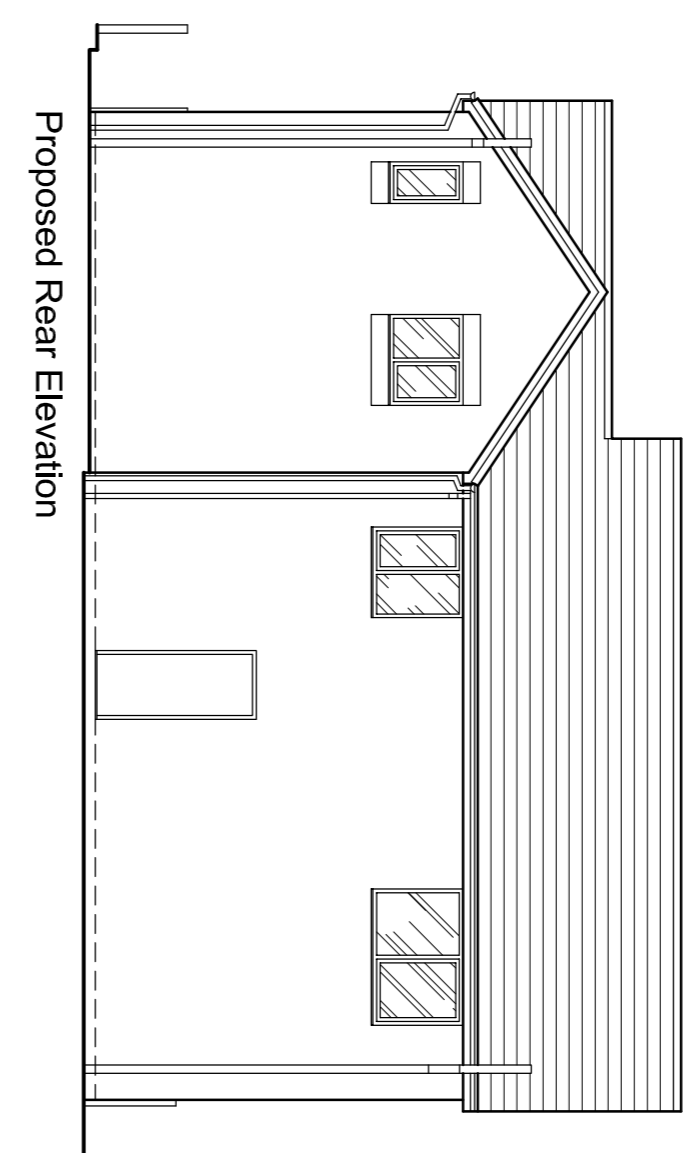


Proposed Rear Elevation

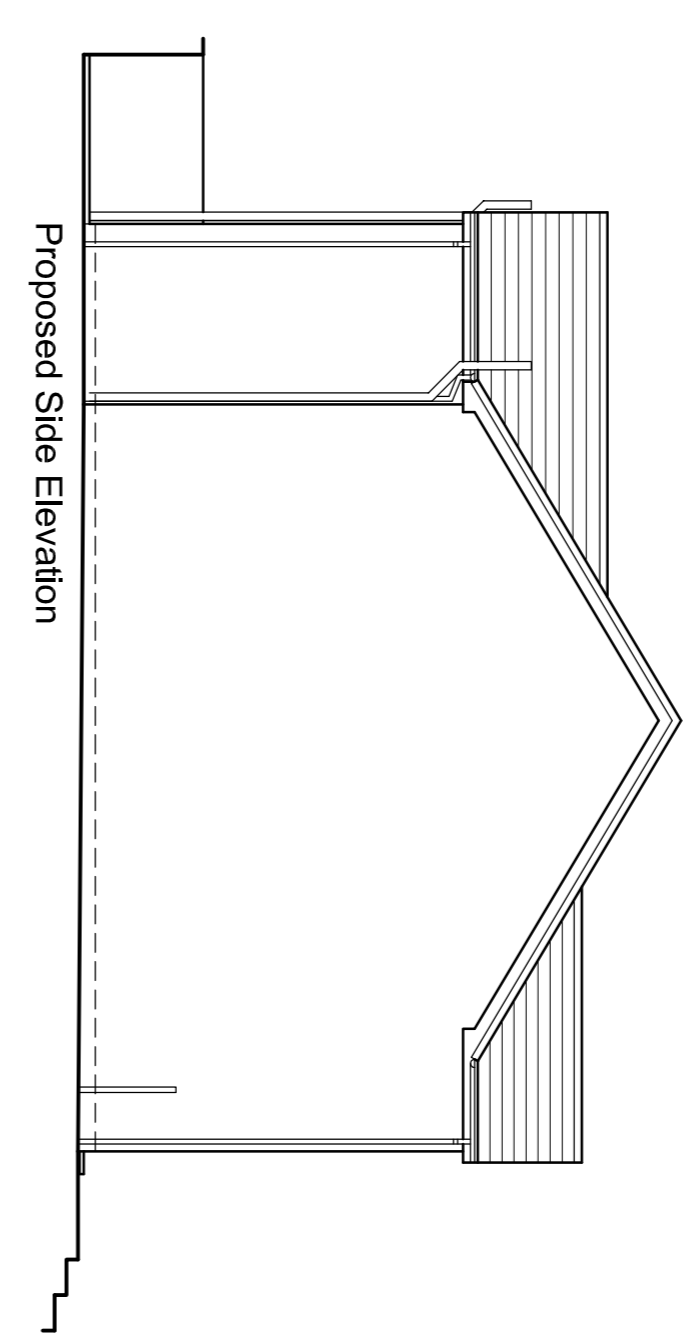


Proposed Side Elevation

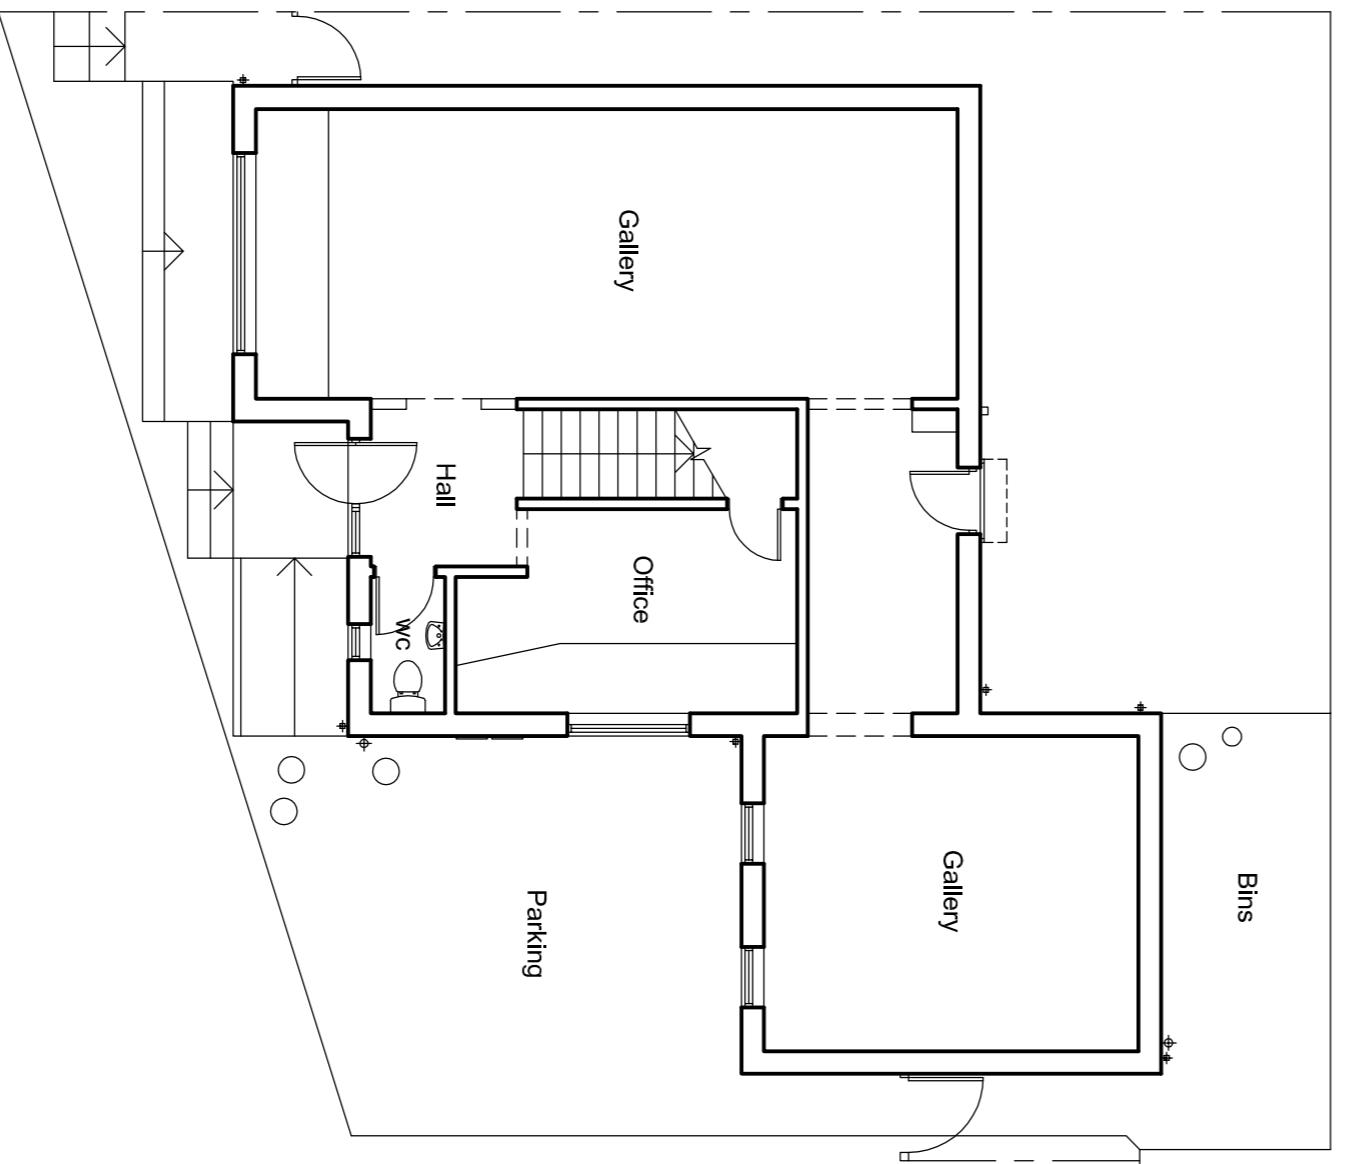


Existing Ground Floor Plan

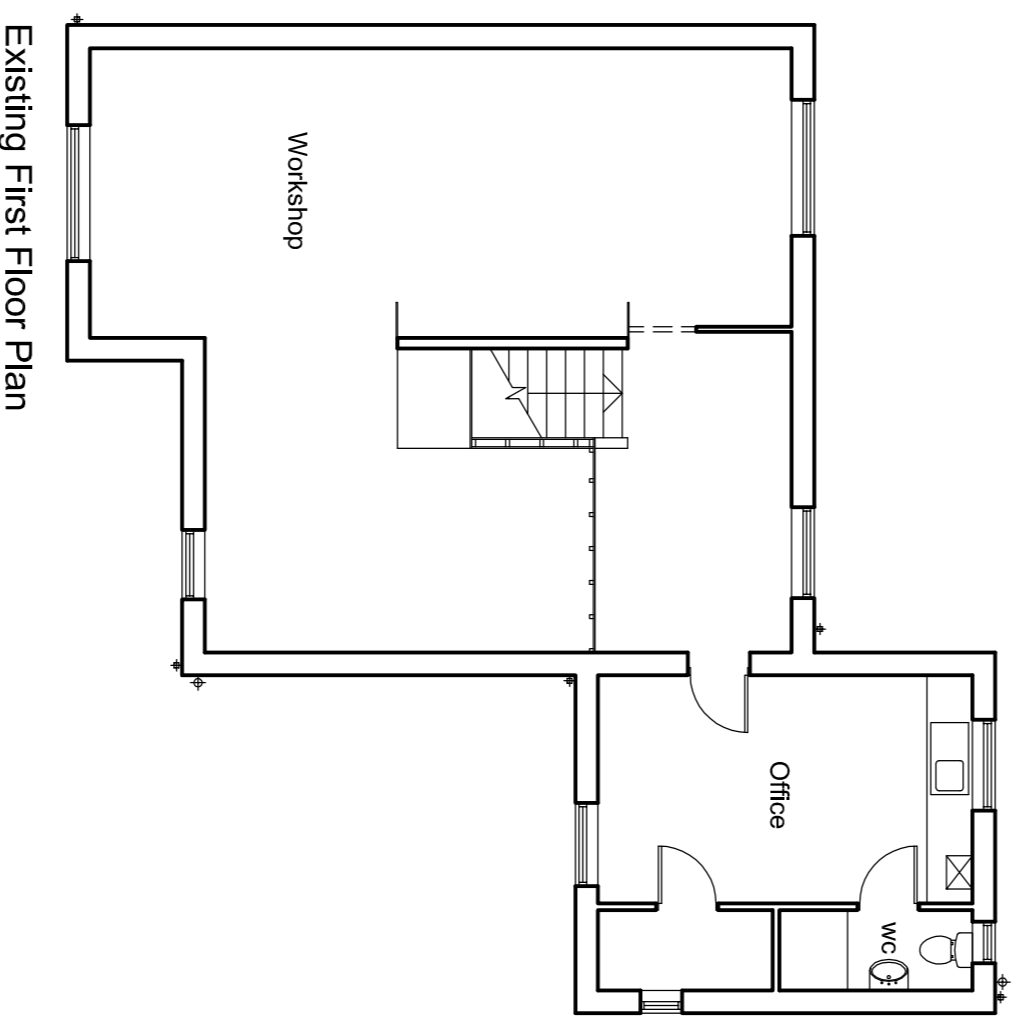


Existing First Floor Plan

 


SCALE 1:100

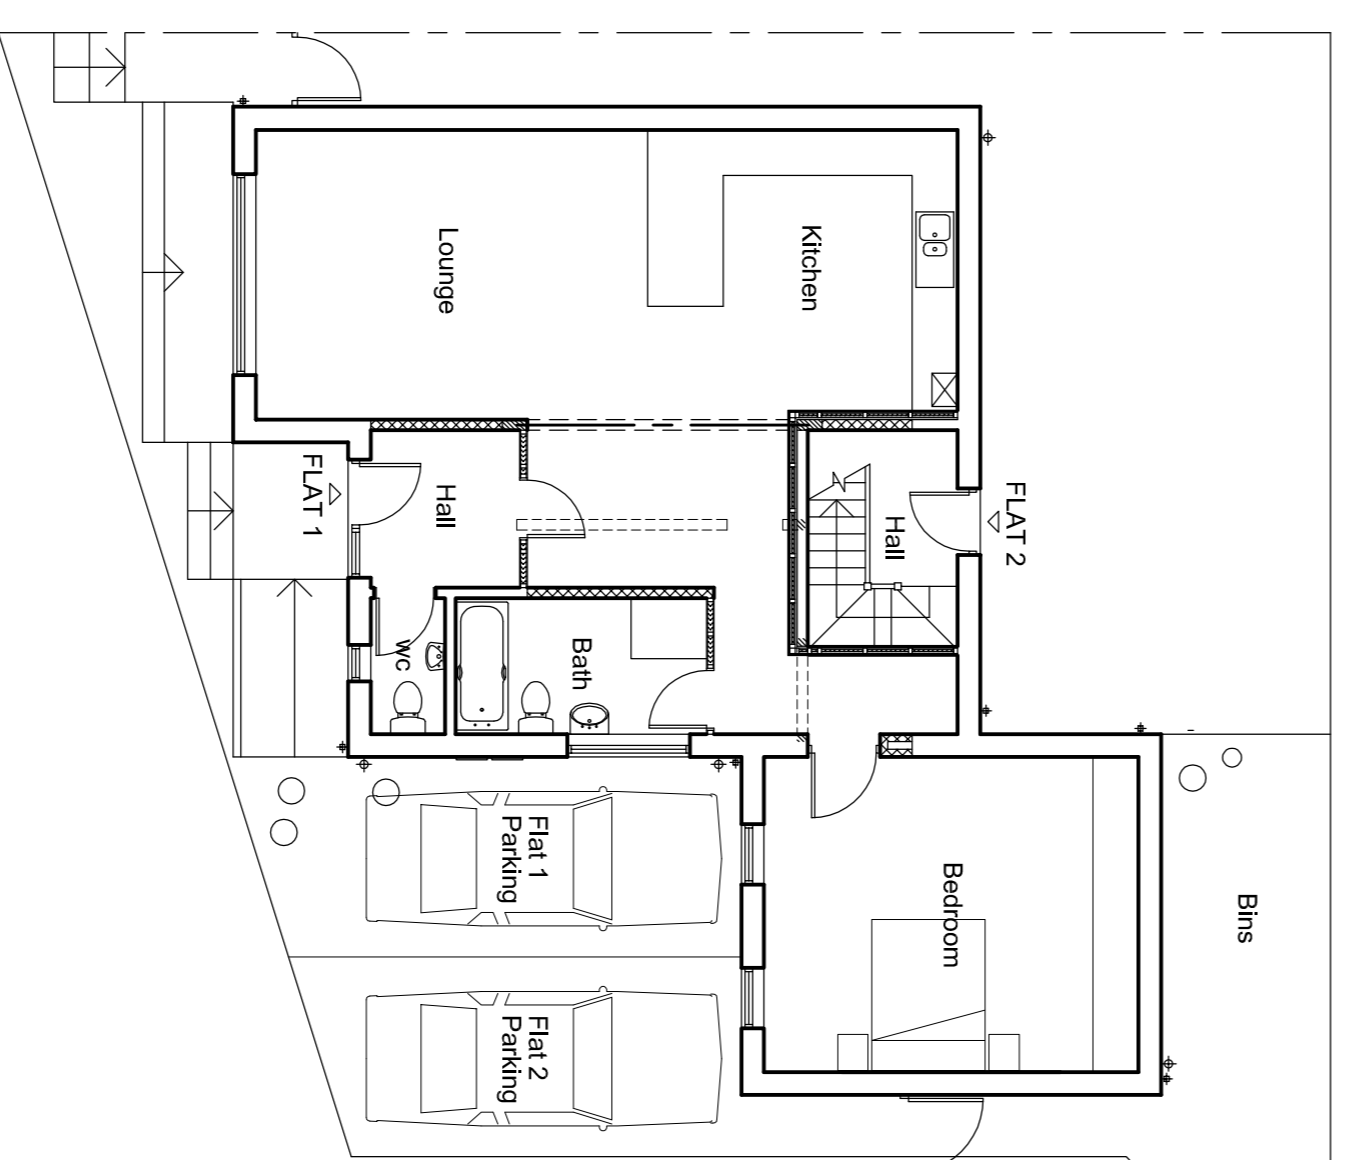

Proposed Ground Floor Plan

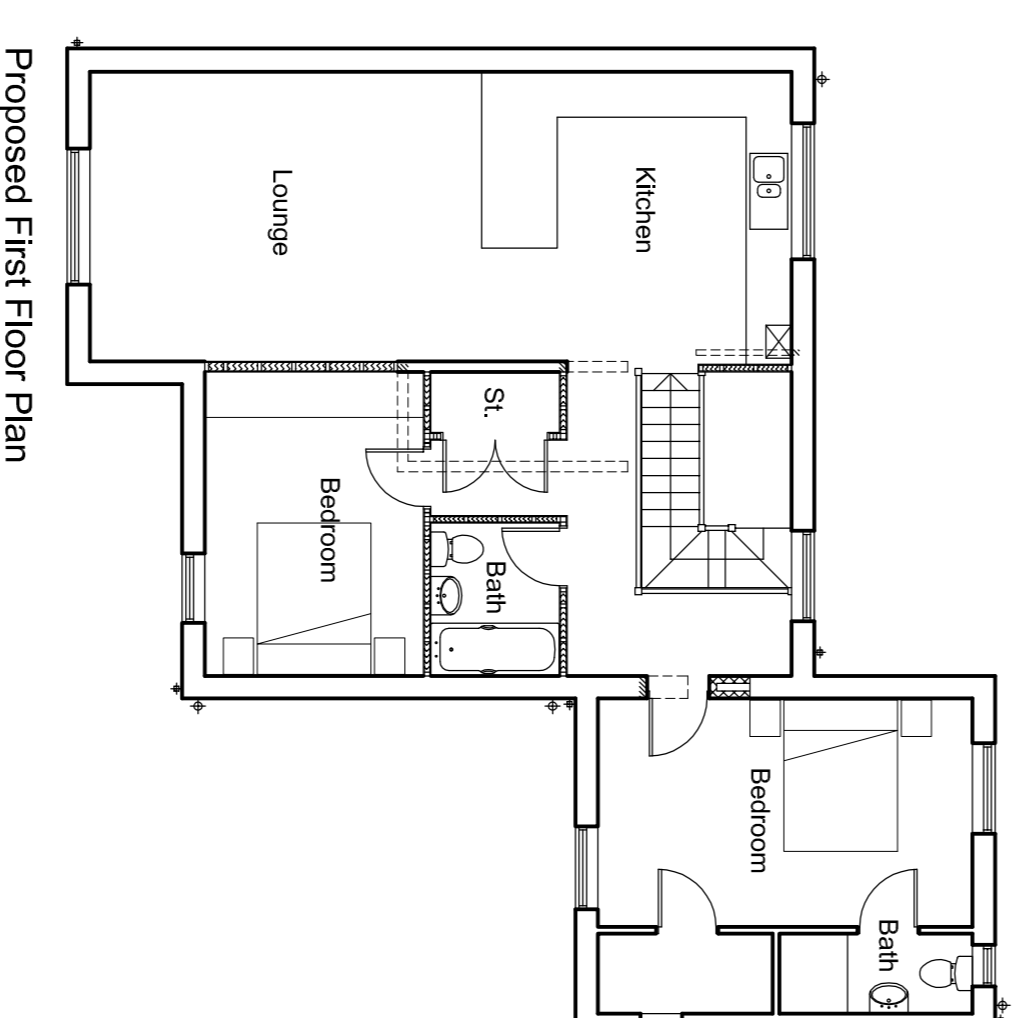

Proposed First Floor Plan

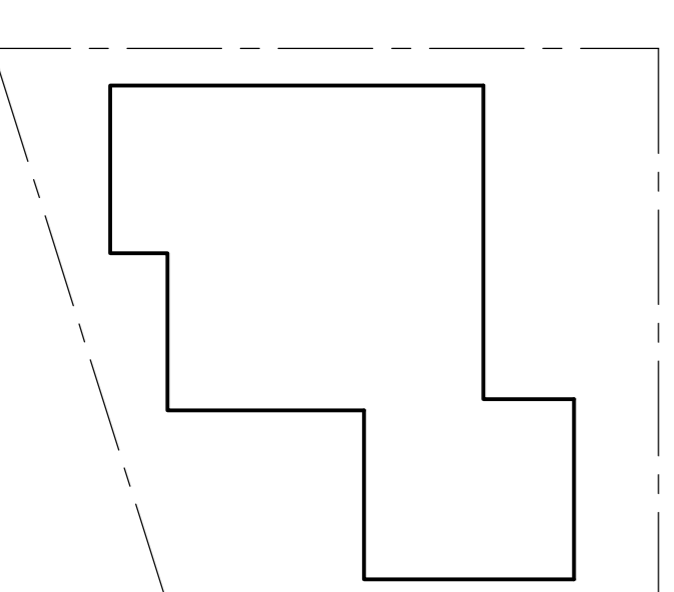

Proposed Site Plan 1:200

F			
E			
D			
C			
B			
A	Ground floor strip omitted; ground floor flat added		08/21

DAVID HAWORTH
 ARCHITECTURAL DESIGN

www.davidhaworthdesign.co.uk
 tel. 07976 206533 email: info@davidhaworthdesign.co.uk

client
Mrs. J. McCabe

project
6 The Arches
Whalley

drawing
Proposed Alterations

drawn	date	scale
d.h.	03/21	1:100
dwg no.	revision	
1421/01	A	