

NOTES:
1: Do not scale this drawing, use figured dimensions only 2: The Contractor, Sub Contractor or specialist supplier are responsible for confirming site dimensions prior to fabrication 3: Any dimensional discrepancies are to be reported to the Architect immediately



North West (Front) Elevation

1 : 100
0 1 2 3 4 5m




North East Elevation

1 : 100



South East (Rear) Elevation

1 : 100

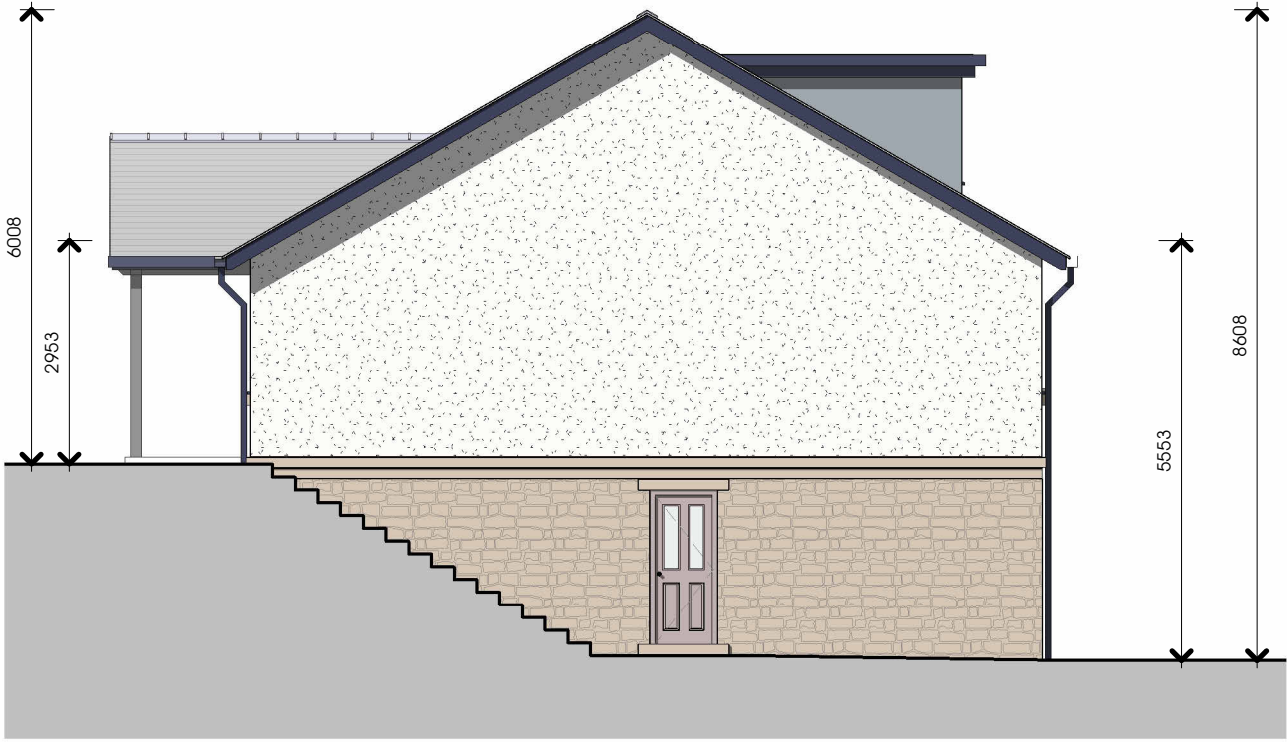

South West Elevation

1 : 100

B 23-12-21 1 No. unit removed
A 18-05-21 Roof finish changed to slate

9 No. Proposed Dwellings
Land to the rear of: The Dog Inn,
Market Place, Longridge. PR3
NGJ Holdings Ltd

Planning Application
Plots 7 & 8. Elevations

DATE Feb 2021

JOB NO 3156
DRAWING NO 230
REVISION B
SCALE 1 : 100 @ A3

PGB
ARCHITECTURAL
SERVICES LTD