



NOTES:
1: Do not scale this drawing, use figured dimensions only 2: The Contractor, Sub Contractor or specialist supplier are responsible for confirming site dimensions prior to fabrication 3: Any dimensional discrepancies are to be reported to the Architect immediately

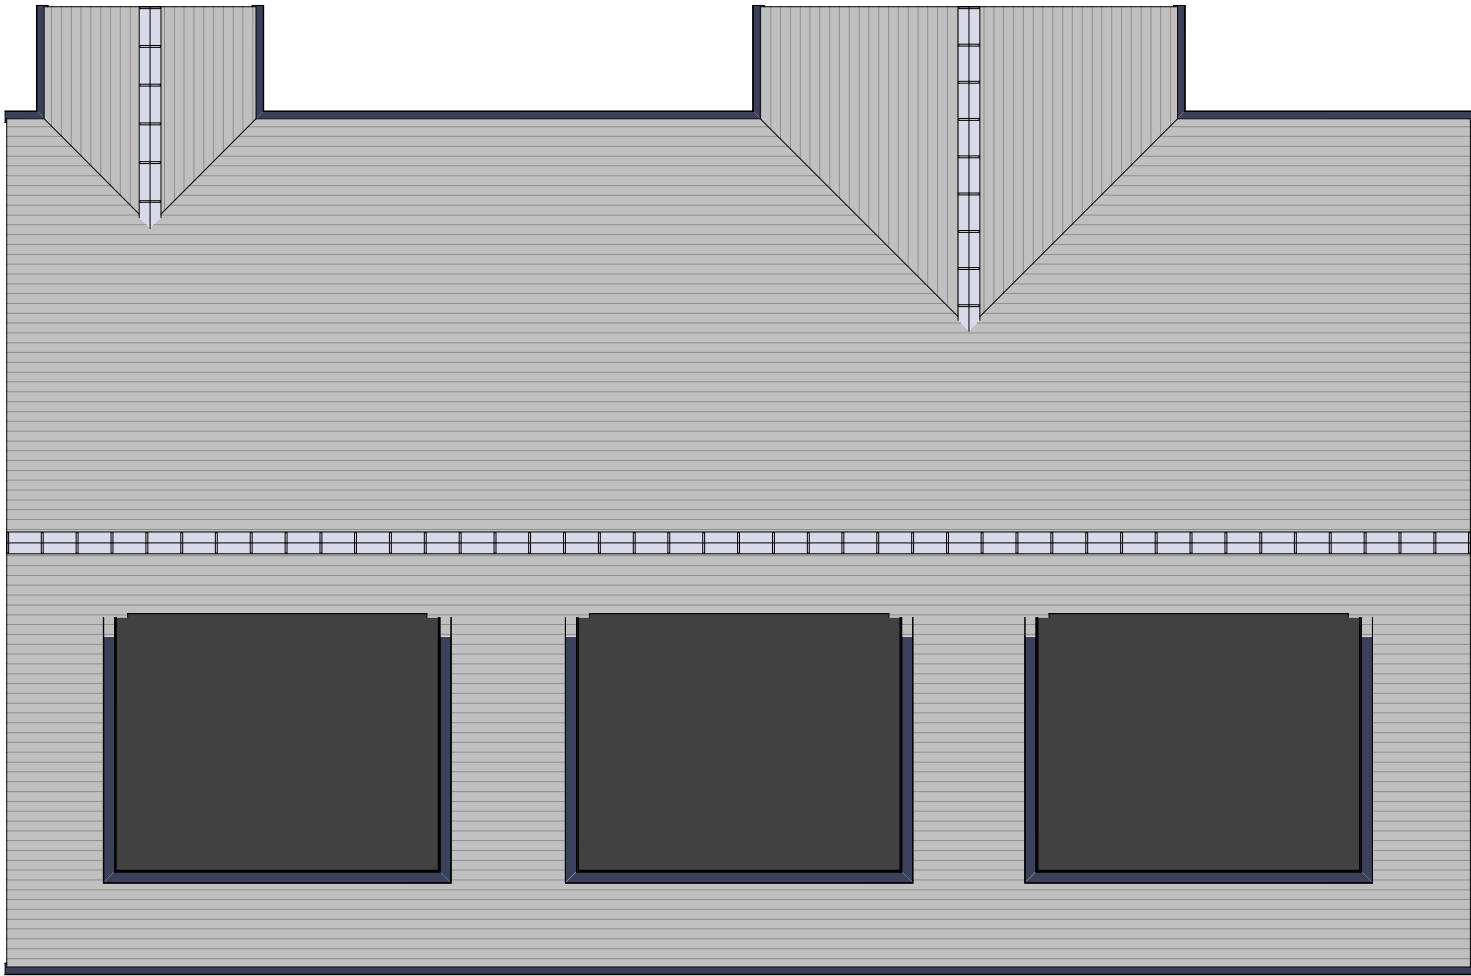

Roof Plan

 

A 18-05-21 Roof finish changed to slate

9 No. Proposed Dwellings
Land to the rear of: The Dog Inn,
Market Place, Longridge. PR3
NGJ Holdings Ltd

Planning Application
Plots 7 - 9. Plan

DATE Feb 2021

JOB NO 3156
DRAWING NO 220
REVISION A
SCALE 1 : 100 @ A3