




South East Elevation

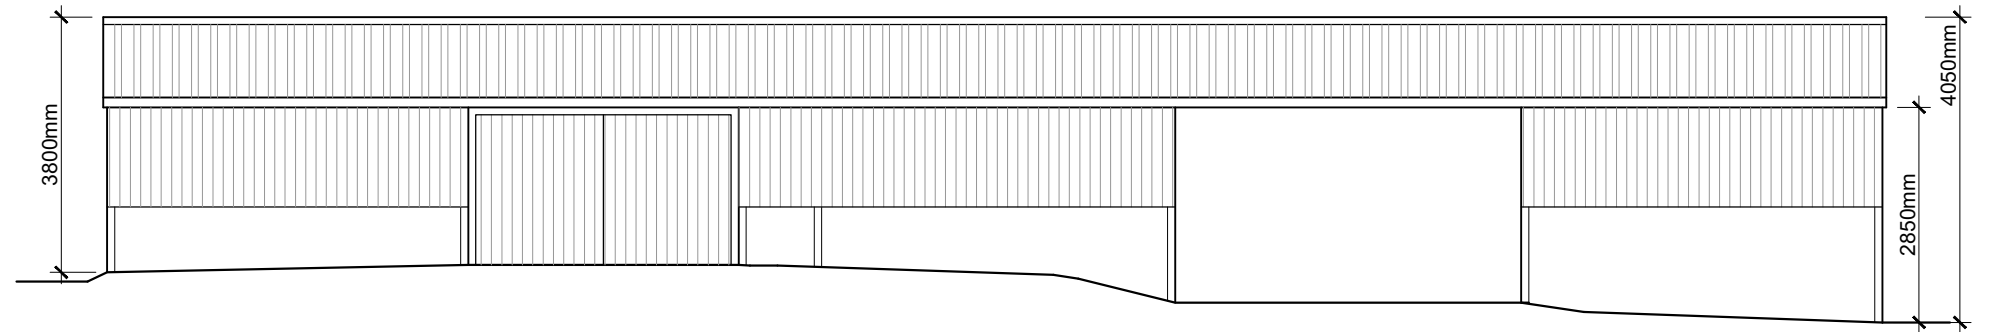


North East Elevation

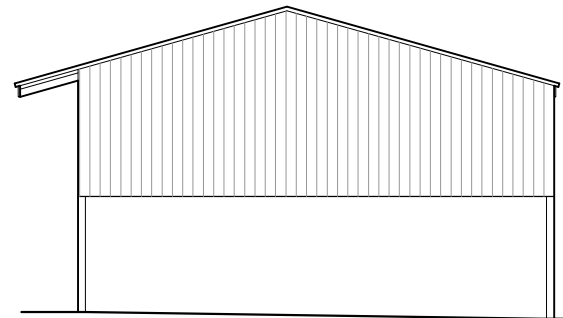

North West Elevation

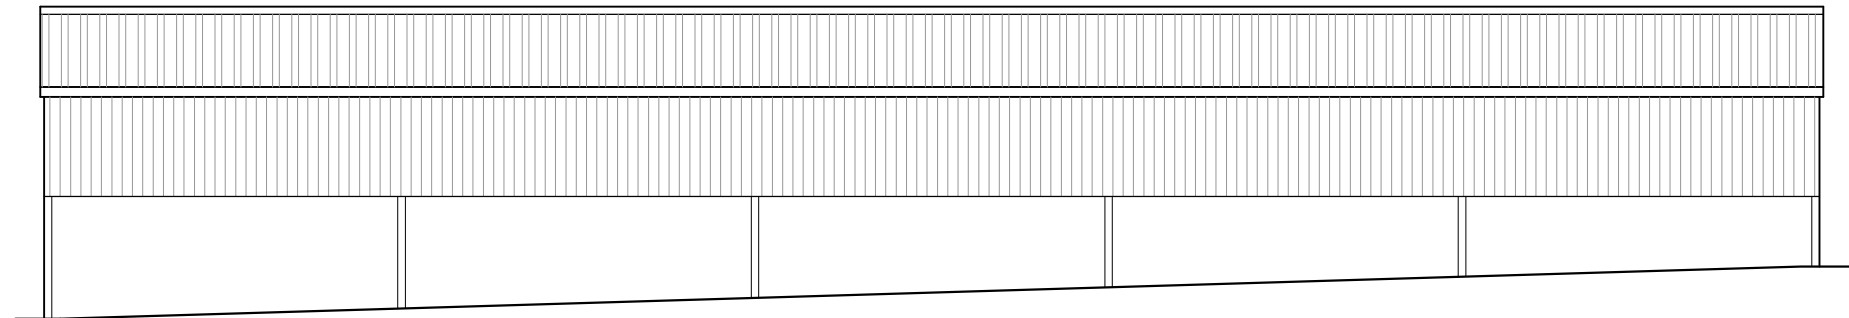

South West Elevation

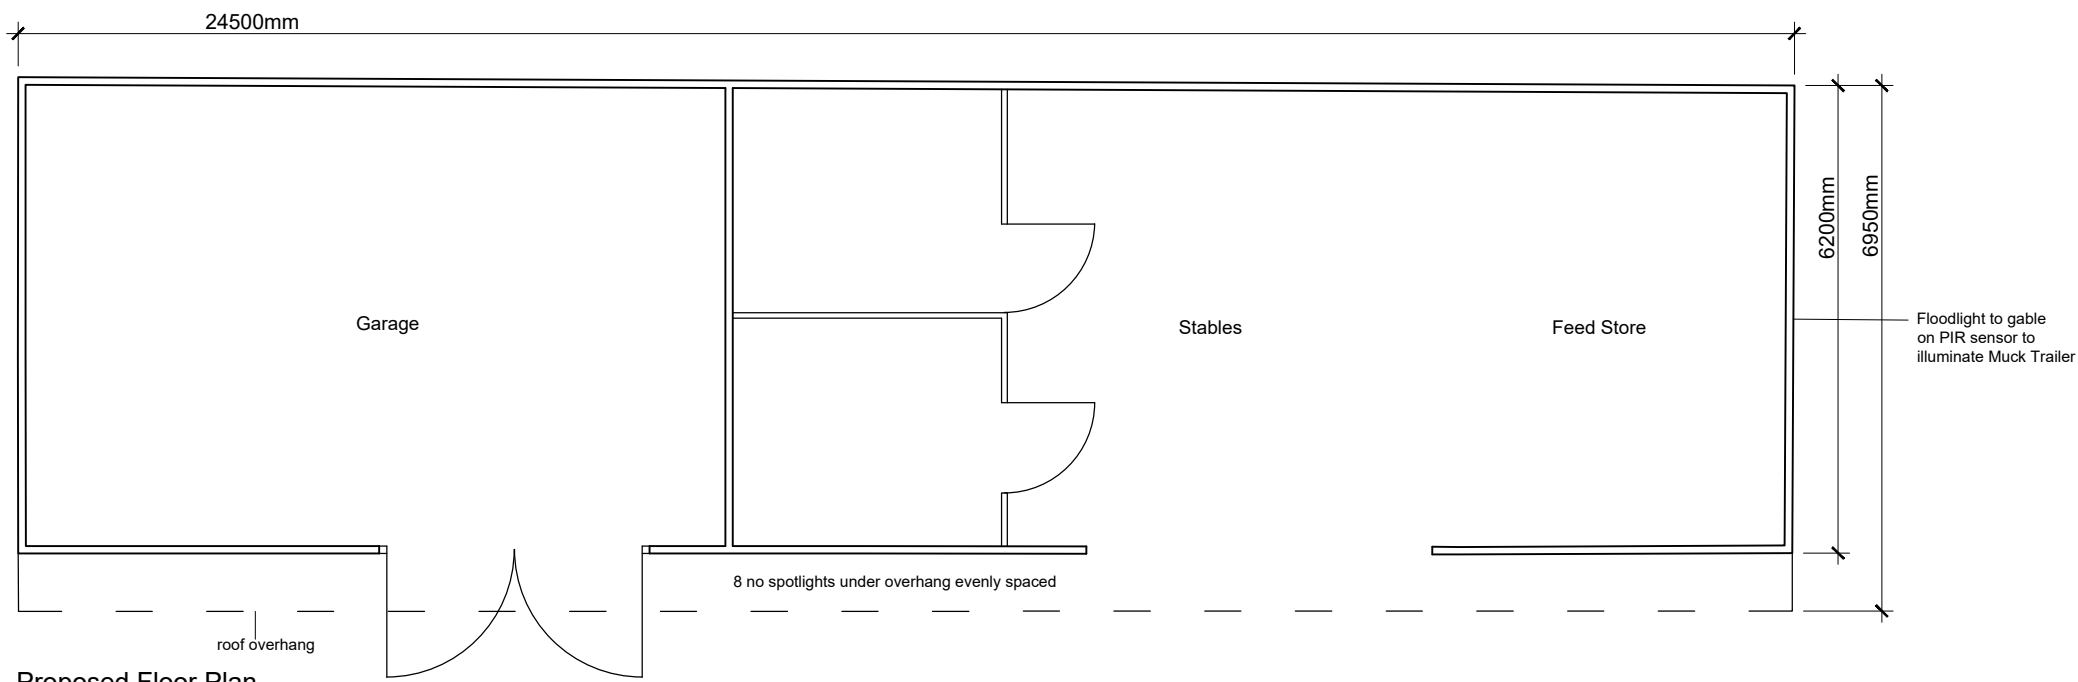

Proposed Floor Plan

Client Mr and Mrs Taylor		
Project Proposed Development at Hightrees Longsight Road Clayton le Dale BB2 7JA		
Drawing Title Proposed Plan and Elevations		
Scale 1:100 @ A3	Date Feb 2021	Drawn LFR
READ DESIGN LTD		
124 - 03		