


NOTES:

KEY:


| REV | DATE     | NOTES                              | DRAWN |
|-----|----------|------------------------------------|-------|
| P1  | 17.10.20 | Dimensions of cattleshed corrected | GH    |
|     |          |                                    |       |
|     |          |                                    |       |
This drawing is the property of Grace with Grace Studio. Copyright is reserved & this drawing is issued on the condition that it is not copied, reproduced, retained or disclosed to any unauthorized person, either wholly or in part, without our consent. Do not scale from this drawing. Check all dimensions on site.


|            |                                                                       |        |          |
|------------|-----------------------------------------------------------------------|--------|----------|
| PROJECT    | Newhurst                                                              |        |          |
| CLIENT     | Holt                                                                  |        |          |
| TITLE      | AS EXISTING<br>PLANNING DRAWING<br>North East & North West Elevations |        |          |
| DRAWING NO | SCALE                                                                 | STATUS | REVISION |
| ID-EX-E-01 | 1:100 @ A1                                                            | P      | P1       |

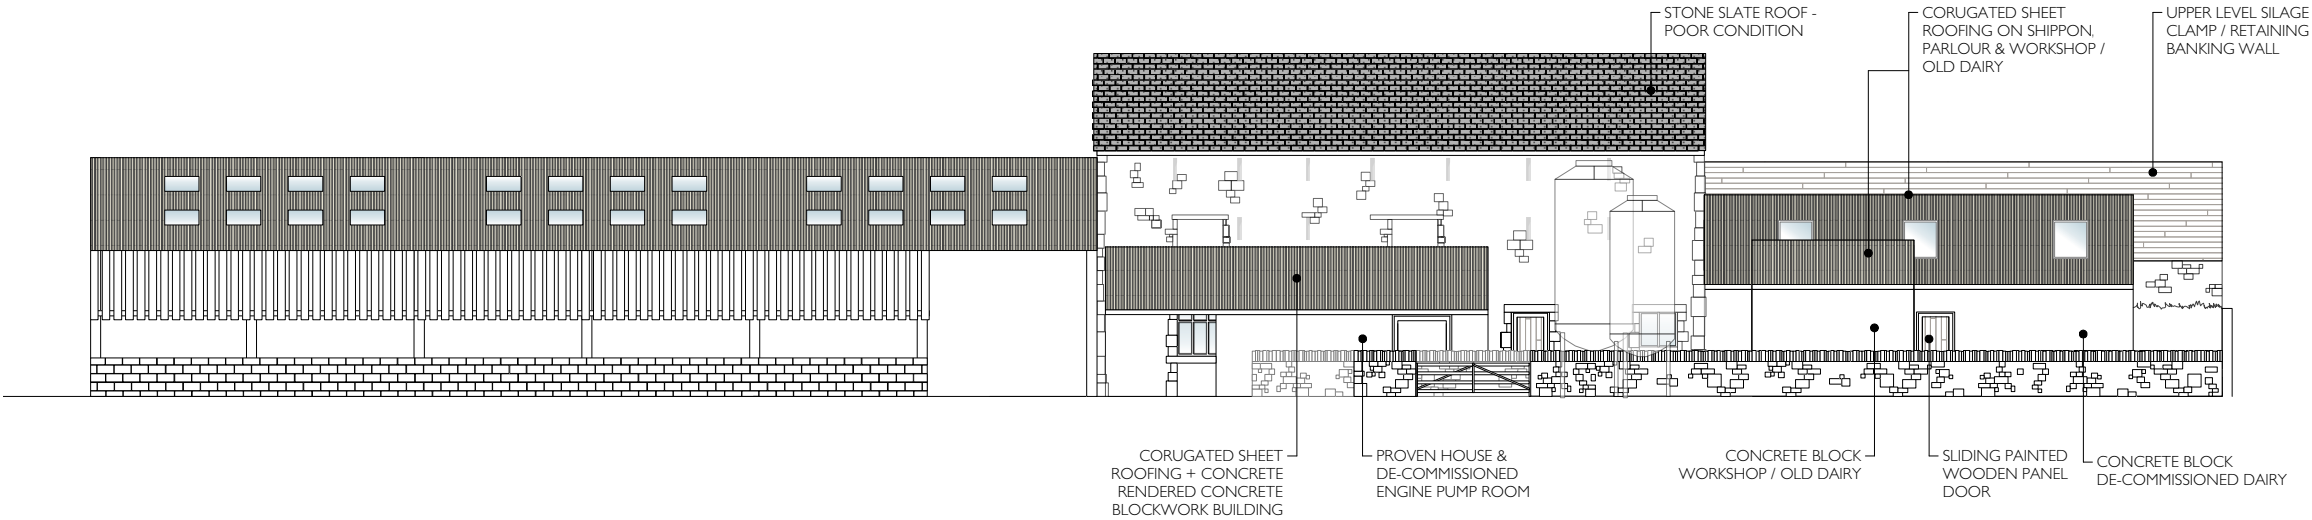

1 N.E. ELEVATION OF ALL EXISTING BUILDINGS & WALLS  
SCALE 1:100 @ A1

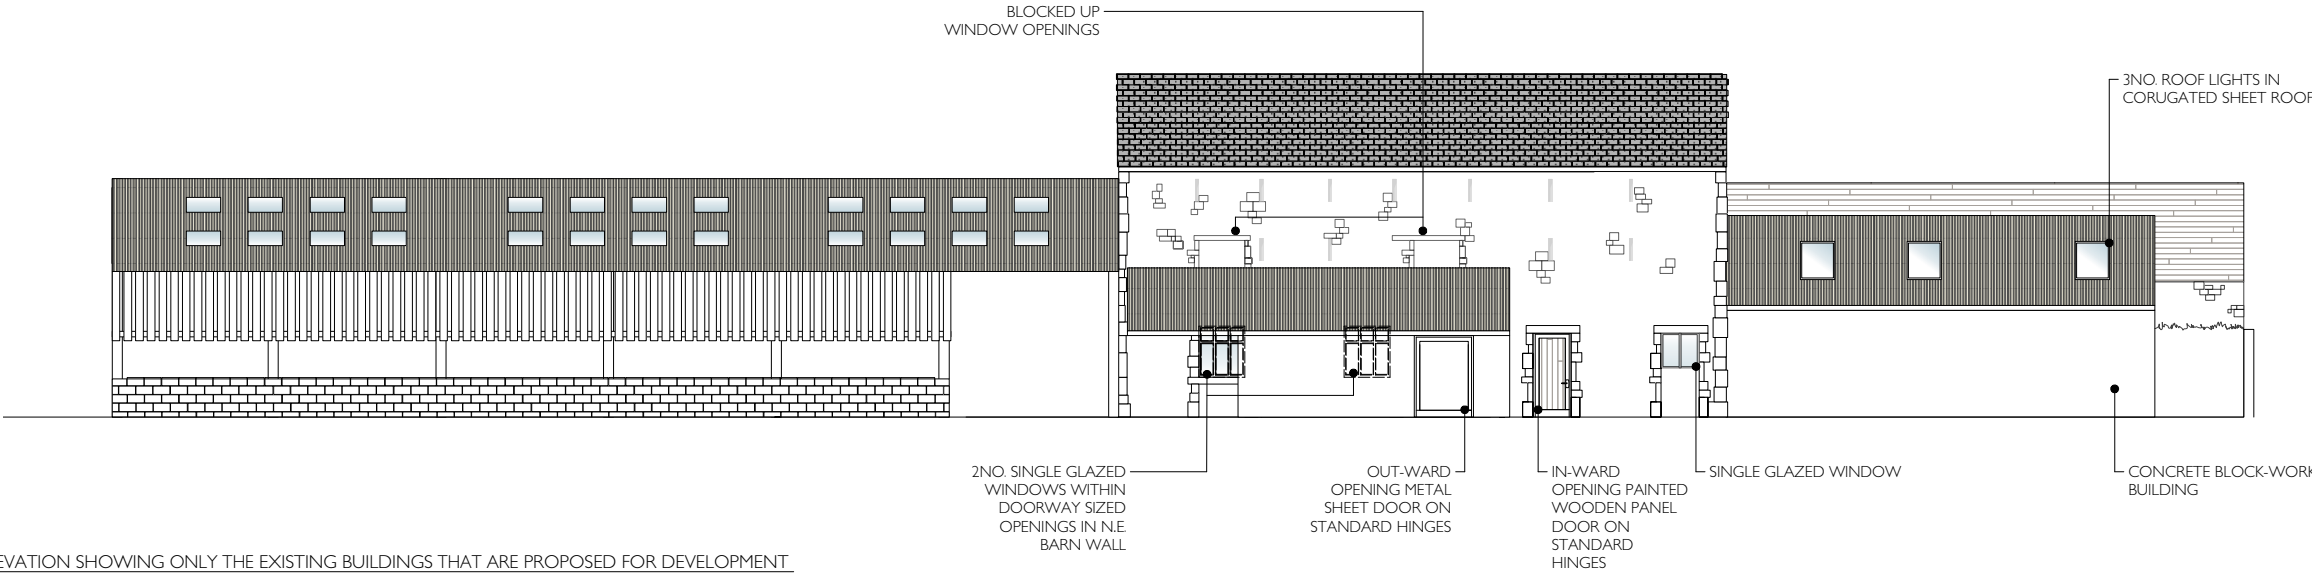

2 N.E. ELEVATION SHOWING ONLY THE EXISTING BUILDINGS THAT ARE PROPOSED FOR DEVELOPMENT  
SCALE 1:100 @ A1

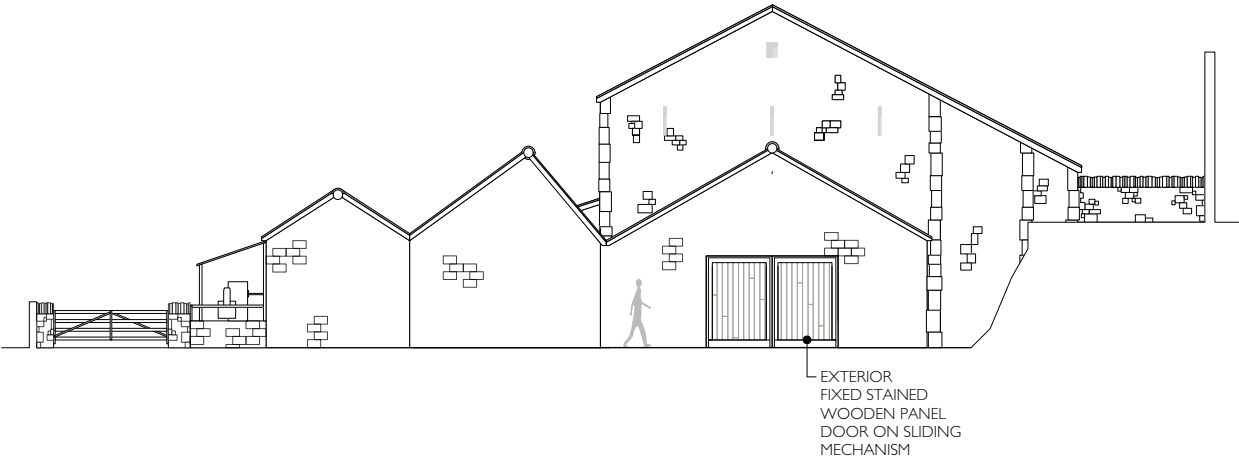

3 N.W. ELEVATION  
SCALE 1:100 @ A1