




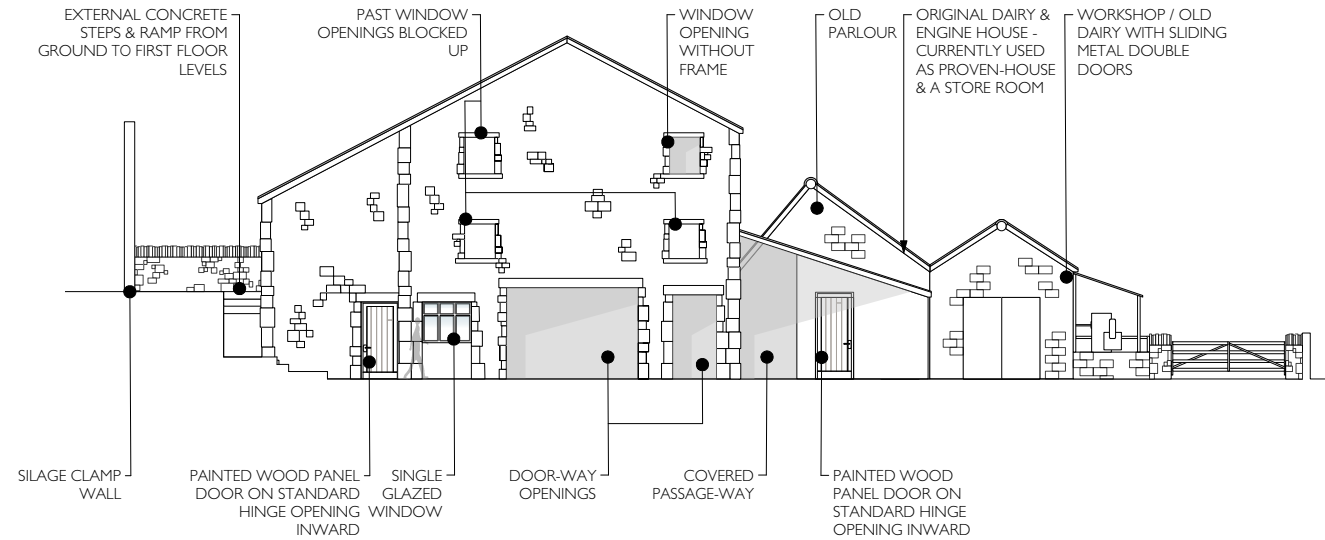

1 SOUTH EAST ELEVATION - Showing gable face of barn
SCALE 1:100 @ A1

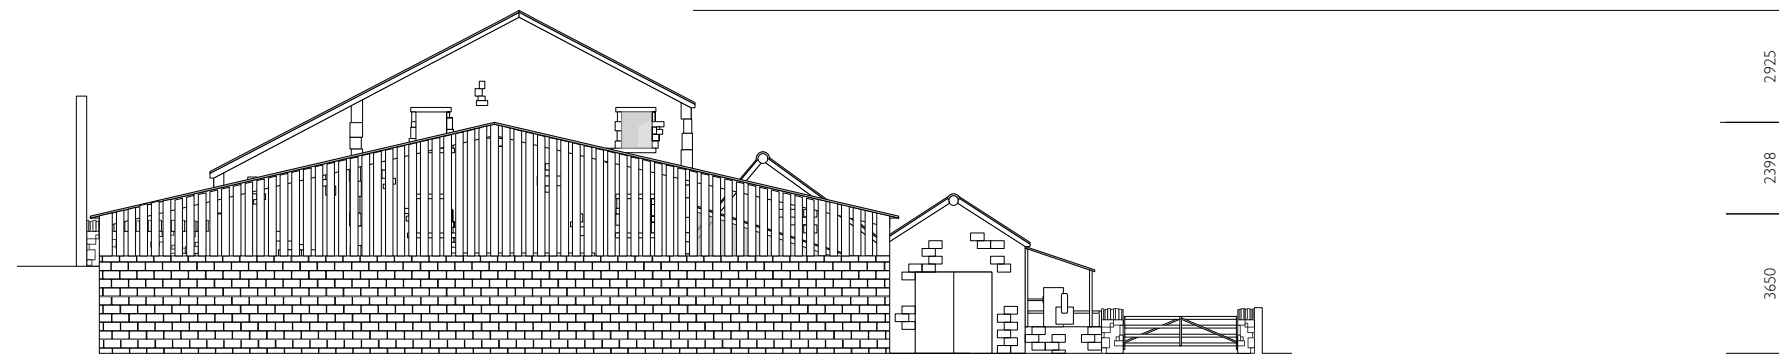

2A SOUTH EAST ELEVATION - With steel frame shed
SCALE 1:100 @ A1

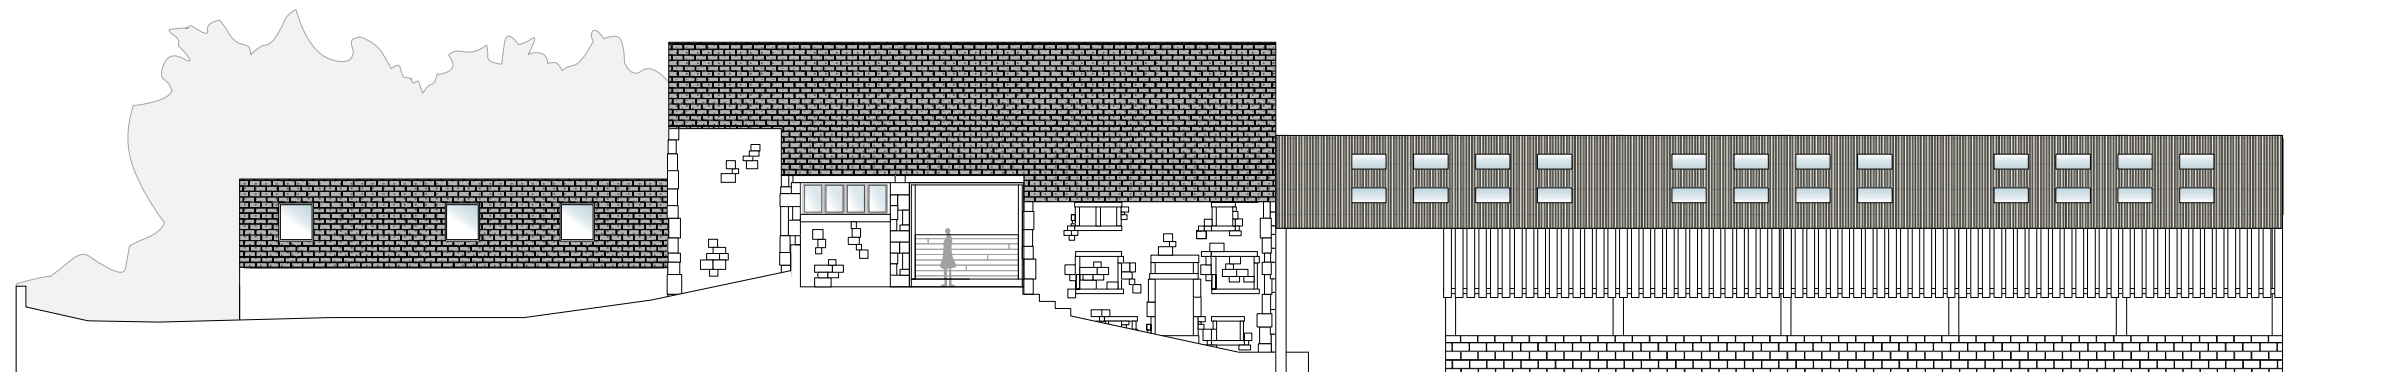

2 SOUTH WEST ELEVATION
SCALE 1:100 @ A1

NOTES:

KEY:

REV	DATE	NOTES	DRAWN
P1	17.10.20	Dimensions of cattleshed corrected	GH

This drawing is the property of Grace with Grace Studio. Copyright is reserved & this drawing is issued on the condition that it is not copied, reproduced, retained or disclosed to any unauthorised person, either wholly or in part, without our consent. Do not scale from this drawing, check all dimensions on site.

PROJECT	Newhurst		
CLIENT	Holt		
TITLE	AS EXISTING PLANNING DRAWING South West & South East Elevations		
DRAWING NO'	SCALE	STATUS	REVISION
ID-EX-E-02	1:100 @ A1	P	P1