



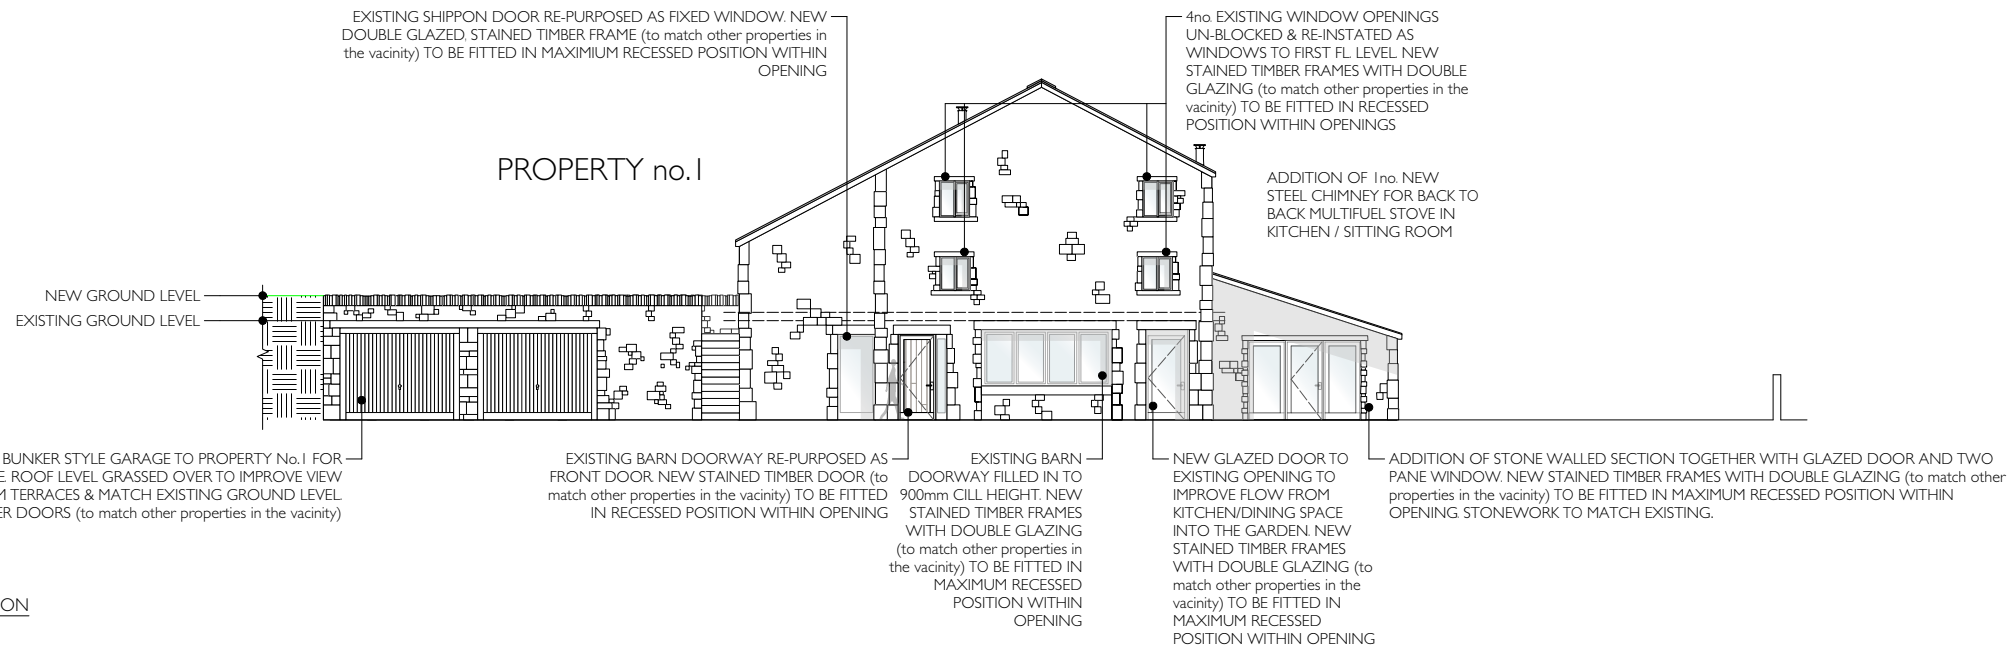

1 SOUTH EAST ELEVATION
SCALE 1:100 @ A1

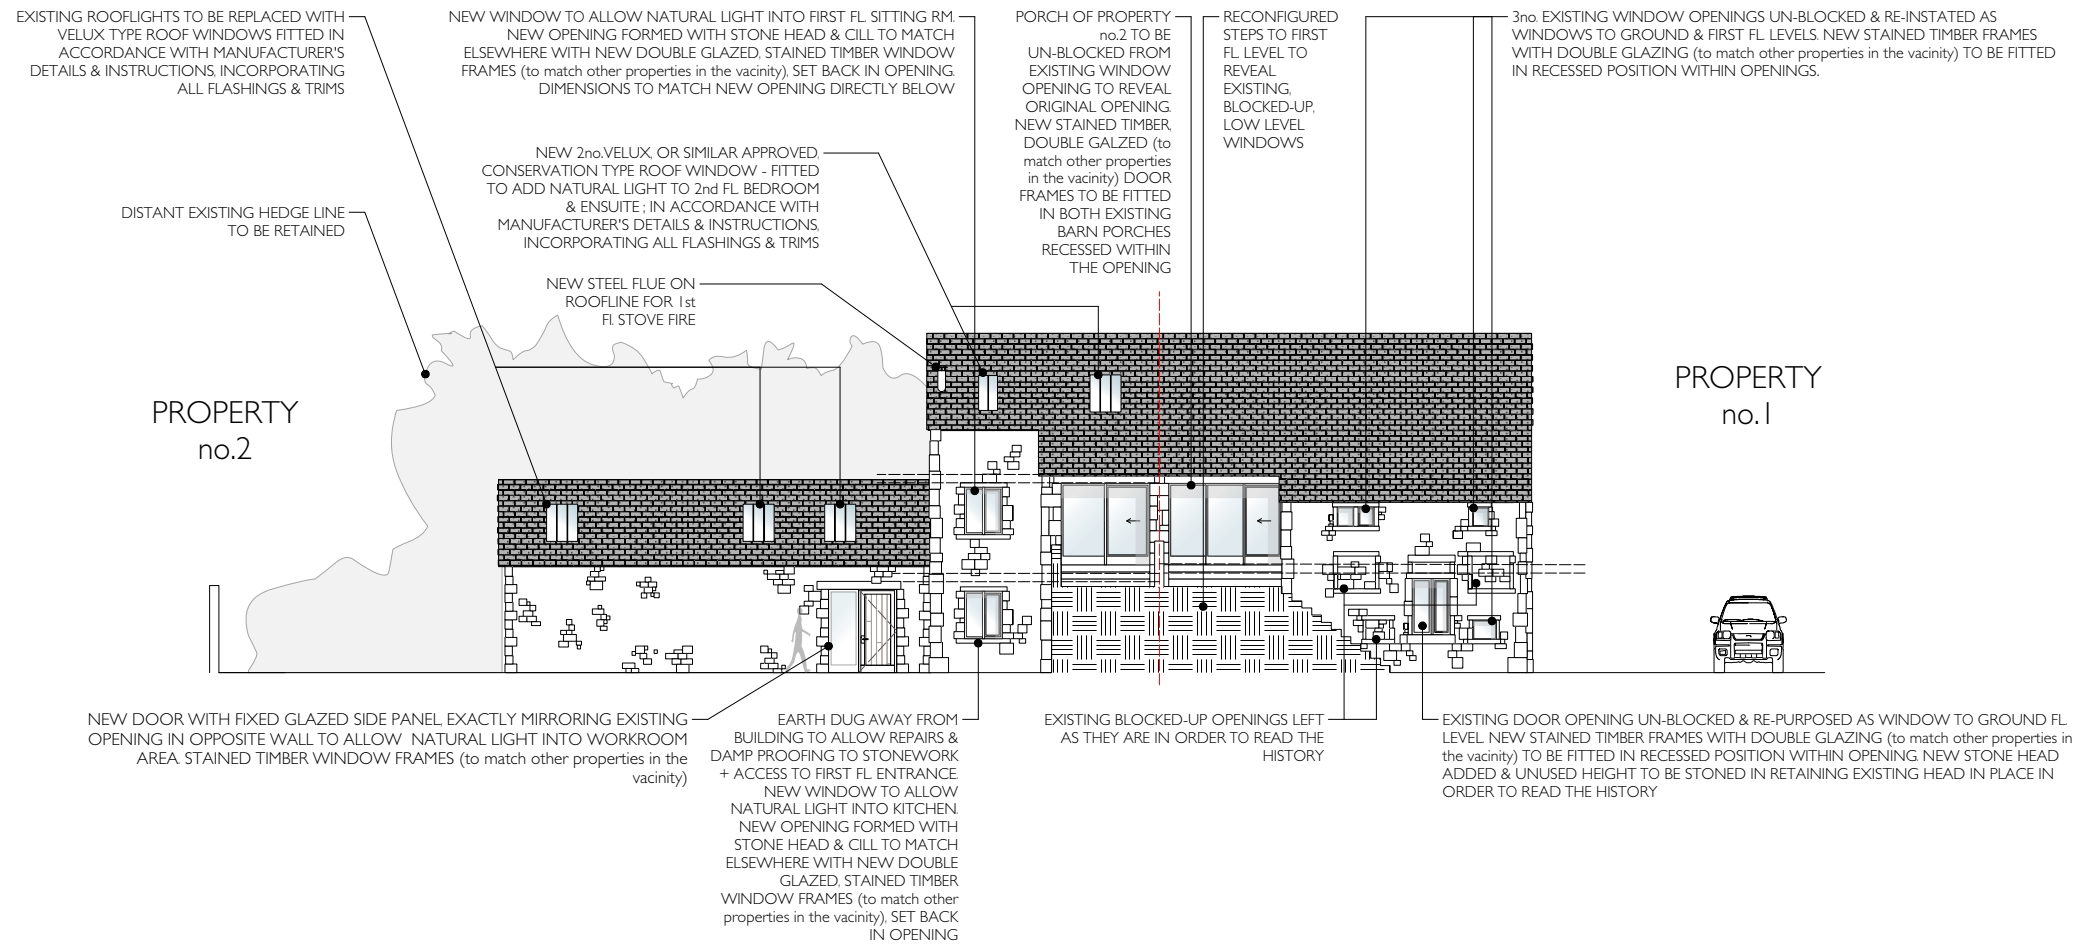

2 SOUTH WEST ELEVATION
SCALE 1:100 @ A1

NOTES:

KEY:

REV	DATE	NOTES	DRAWN

This drawing is the property of Grace with Grace Studio - Copyright is reserved & this drawing is issued on the condition that it is not copied, reproduced, retained or disclosed to any unauthorised person either wholly or in part, without our consent. Do not scale from this drawing check all dimensions on site.

PROJECT	Newhurst		
CLIENT	Holt		
TITLE	Elevations - Sheet 1 of 2 PLANNING SE & SW		
DRAWING NO'	SCALE	STATUS	REVISION
ID-E-01	1:100 @ A1	P	