






**Existing Front Elevation (1)**

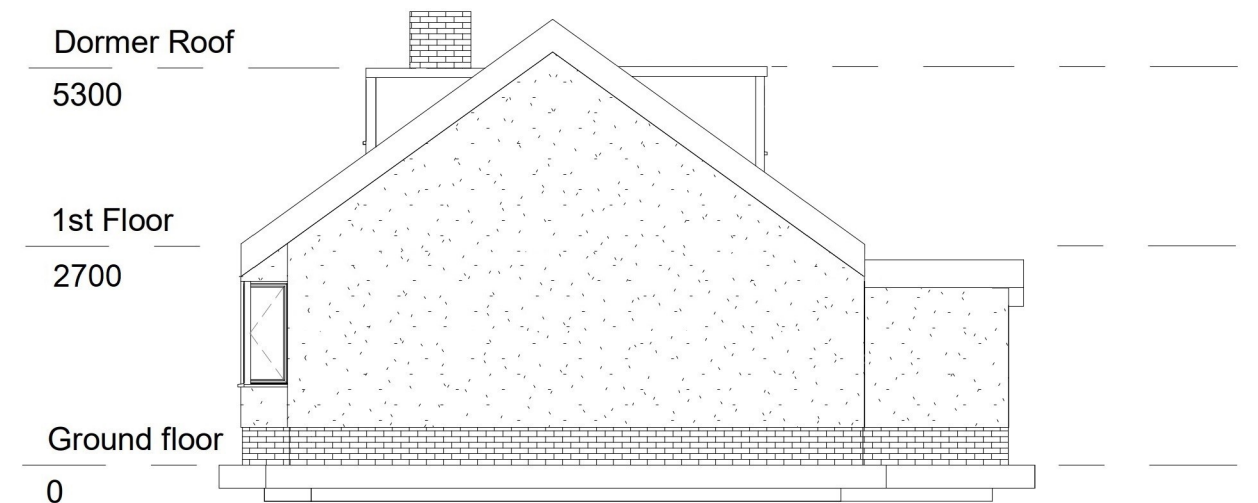

**Existing Side Elevation - RH (3)**

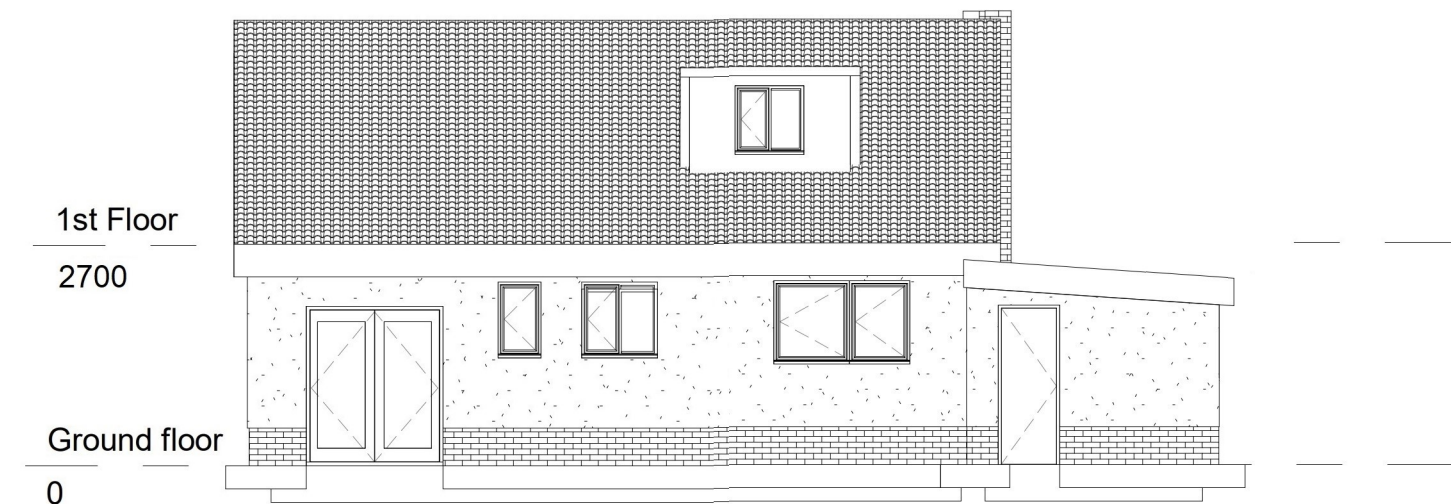

**Existing Rear Elevation (2)**

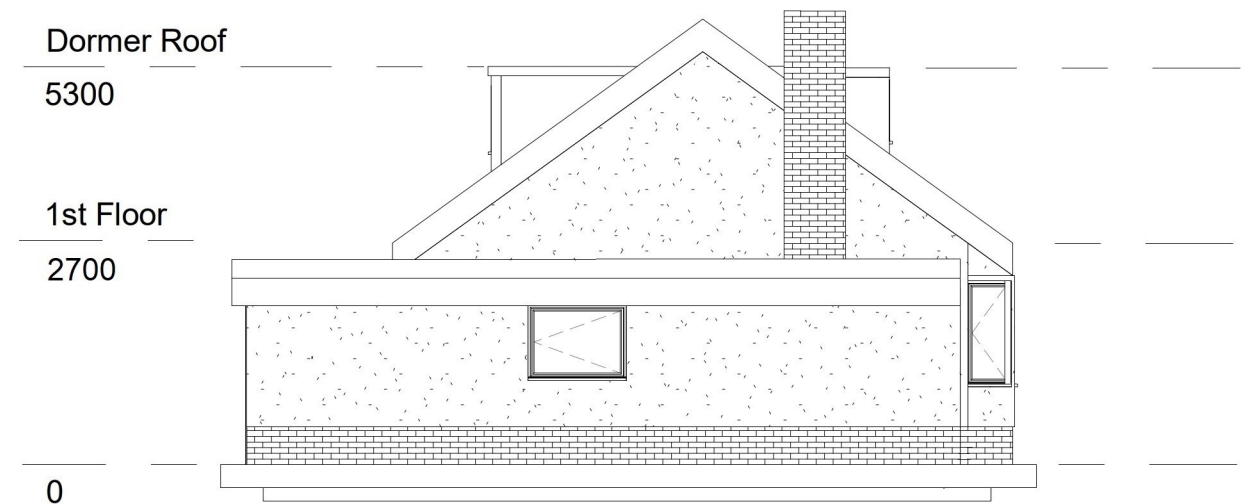

**Existing Side Elevation LH (4)**

## PLANNING PLANS

**Project:**

**Garage Extension and  
Revised Front & Rear  
Dormers**

**Client:**

**Mr Riley  
9 Moor Field, Whalley BB7 9SA**

**Drawing Title:**

**Existing Elevations**

**Scale (A3)  
1:100**

**Drawn by:  
IJR**

**No./ Rev  
21EE/1**