


Site Plan (1)

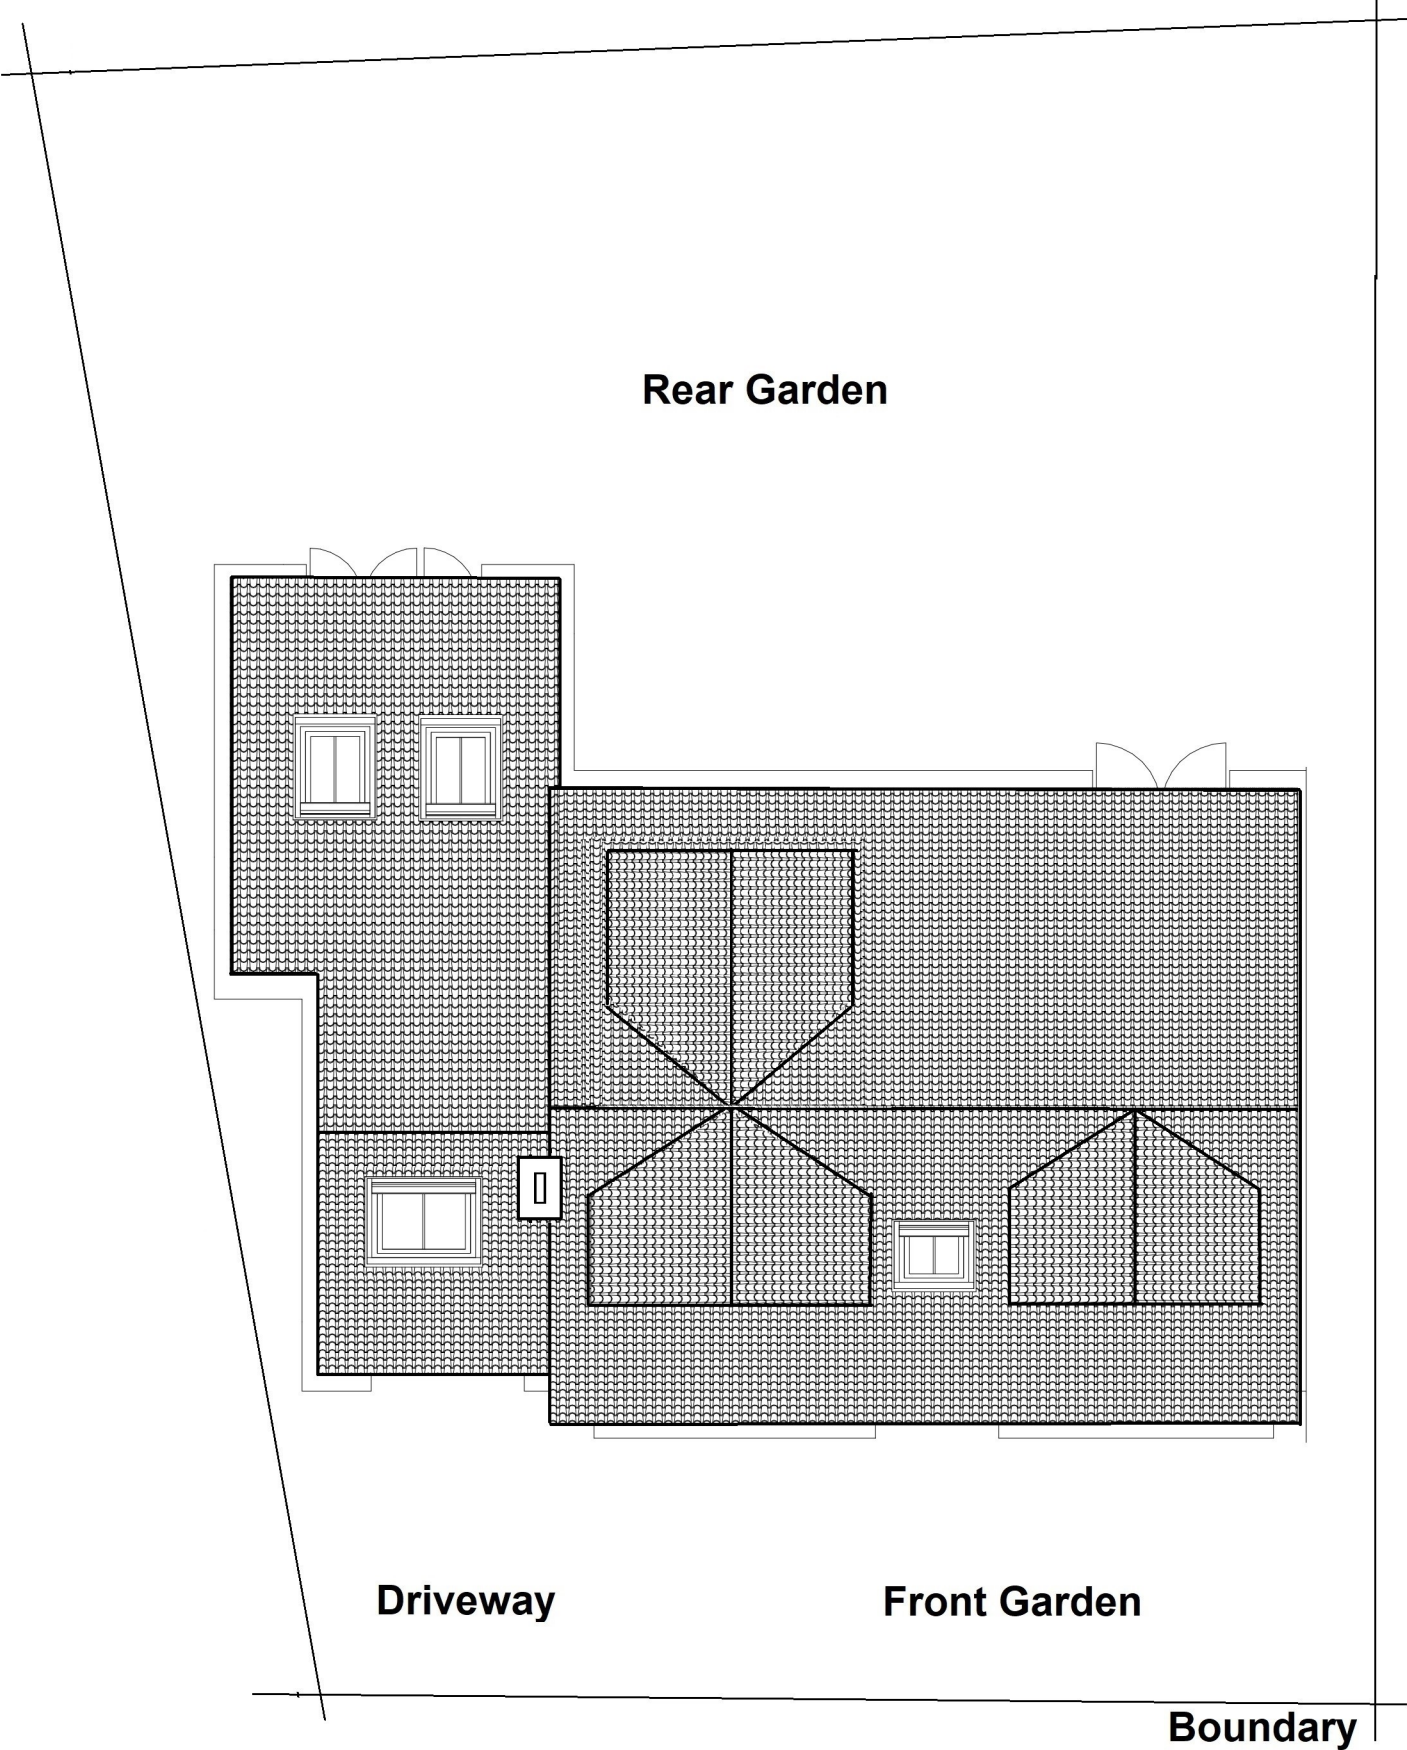

PLANNING PLANS

Project: Garage Extension and Revised Front & Rear Dormers		Client: Mr Riley 9 Moor Field, Whalley BB7 9SA		
Drawing Title: Proposed Site Plan		Scale (A3) 1:100	Drawn by: IJR	No./ Rev 21PSP/1