


THIS DRAWING IS THE PROPERTY OF NORTH WEST DESIGN COLLECTIVE. COPYRIGHT IS RESERVED BY THEM AND THE DRAWING IS ISSUED ON CONDITION THAT IT IS NOT COPIED EITHER WHOLLY OR IN PART WITHOUT THE CONSENT IN WRITING OF NORTH WEST DESIGN COLLECTIVE. DIMENSIONS SHOULD NOT BE SCALED. ALL DIMENSIONS TO BE CHECKED ON SITE BY THE CONTRACTOR BEFORE COMMENCEMENT OF THE RELEVANT PART OF THE WORK.

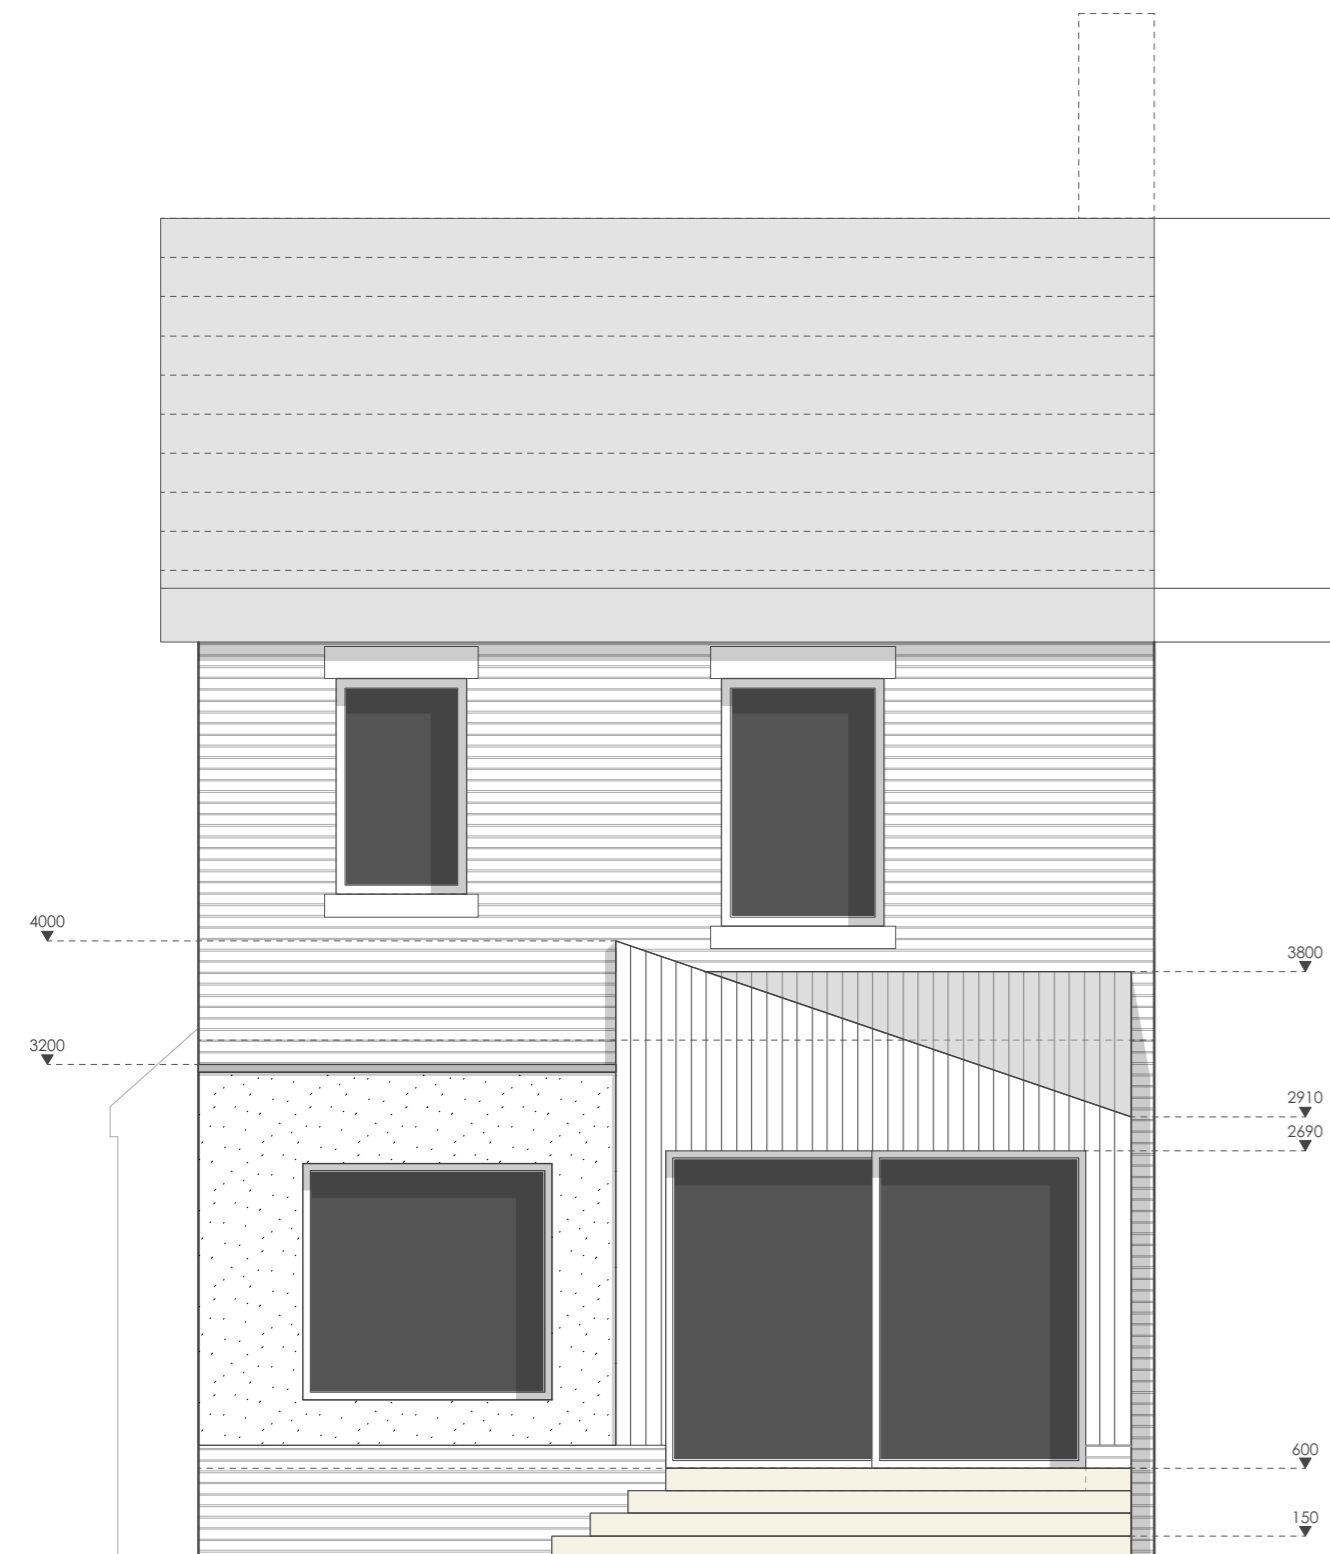

PROPOSED REAR ELEVATION
SCALE - 1:50 @A2



PROPOSED SIDE ELEVATION
SCALE - 1:50 @A2

Rev.	Date	Revision Notes
-	-	-

Project Title
RAMSGREAVE ROAD
RAMSGREAVE

Drawing Title
PROPOSED ELEVATIONS

Drawing No.	Revision
2105.02.01	

Date	FEB 2021	Scale	1:50 @A2
Drawn by:	EW	Checked by:	000

northwestdesigncollective

e: hello@nwdcstudio.com • t: +44(0)1772429840