




THIS DRAWING IS THE PROPERTY OF NORTH WEST DESIGN COLLECTIVE. COPYRIGHT IS RESERVED BY THEM AND THE DRAWING IS ISSUED ON CONDITION THAT IT IS NOT COPIED EITHER WHOLLY OR IN PART WITHOUT THE CONSENT IN WRITING OF NORTH WEST DESIGN COLLECTIVE.


DIMENSIONS SHOULD NOT BE SCALED. ALL DIMENSIONS TO BE CHECKED ON SITE BY THE CONTRACTOR BEFORE COMMENCEMENT OF THE RELEVANT PART OF THE WORK



RAMSGREAVE ROAD

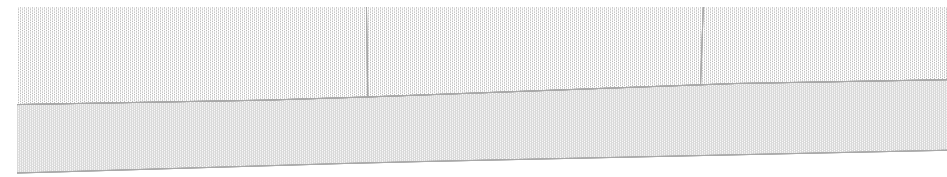


RAMSGREAVE ROAD

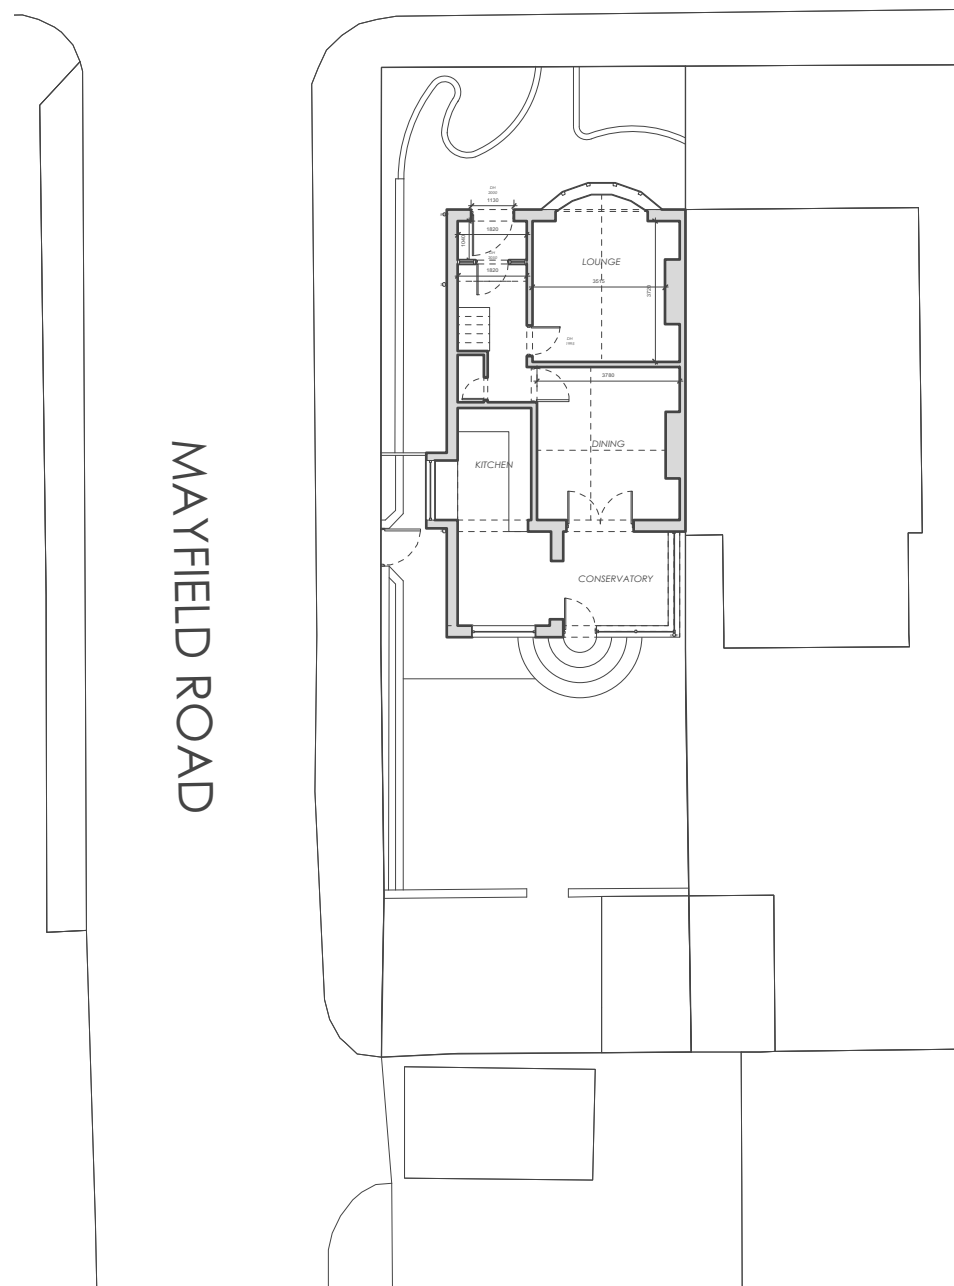

MAYFIELD ROAD

EXISTING SITE PLAN
1:200@A3

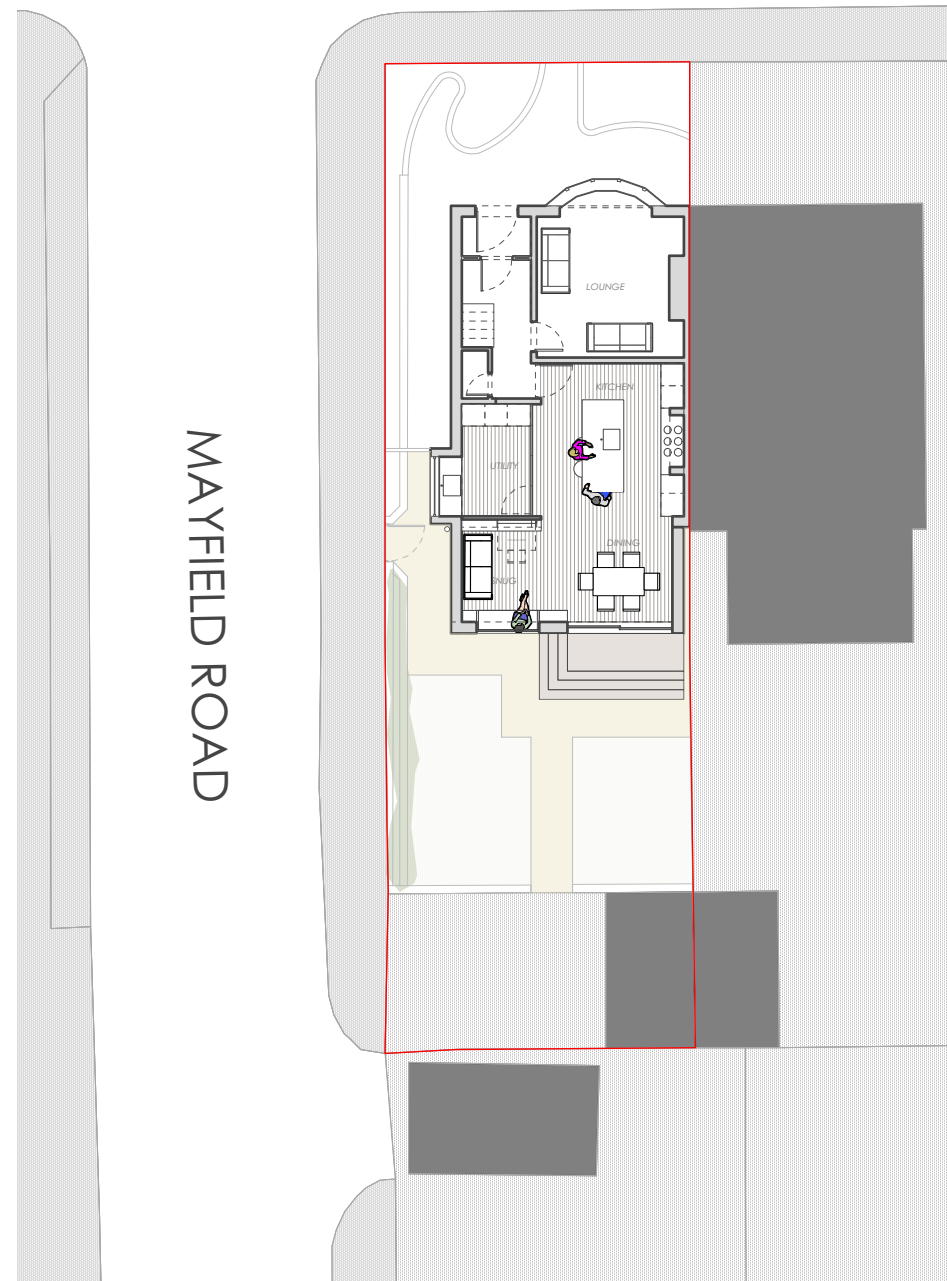

MAYFIELD ROAD

PROPOSED SITE PLAN
1:200@A3

Rev.	Date	Revision Notes
-	-	-

Project Title
47 RAMSGREAVE ROAD
RAMSGREAVE

Drawing Title
EXISTING AND PROPOSED SITE PLAN

Drawing No. Revision
2015.00.01

Date MAR '21 Scale 1:200 @A3

Drawn by: TdM Checked by:



e: hello@nwdcstudio.com • t: +44(0) 1772 429840