
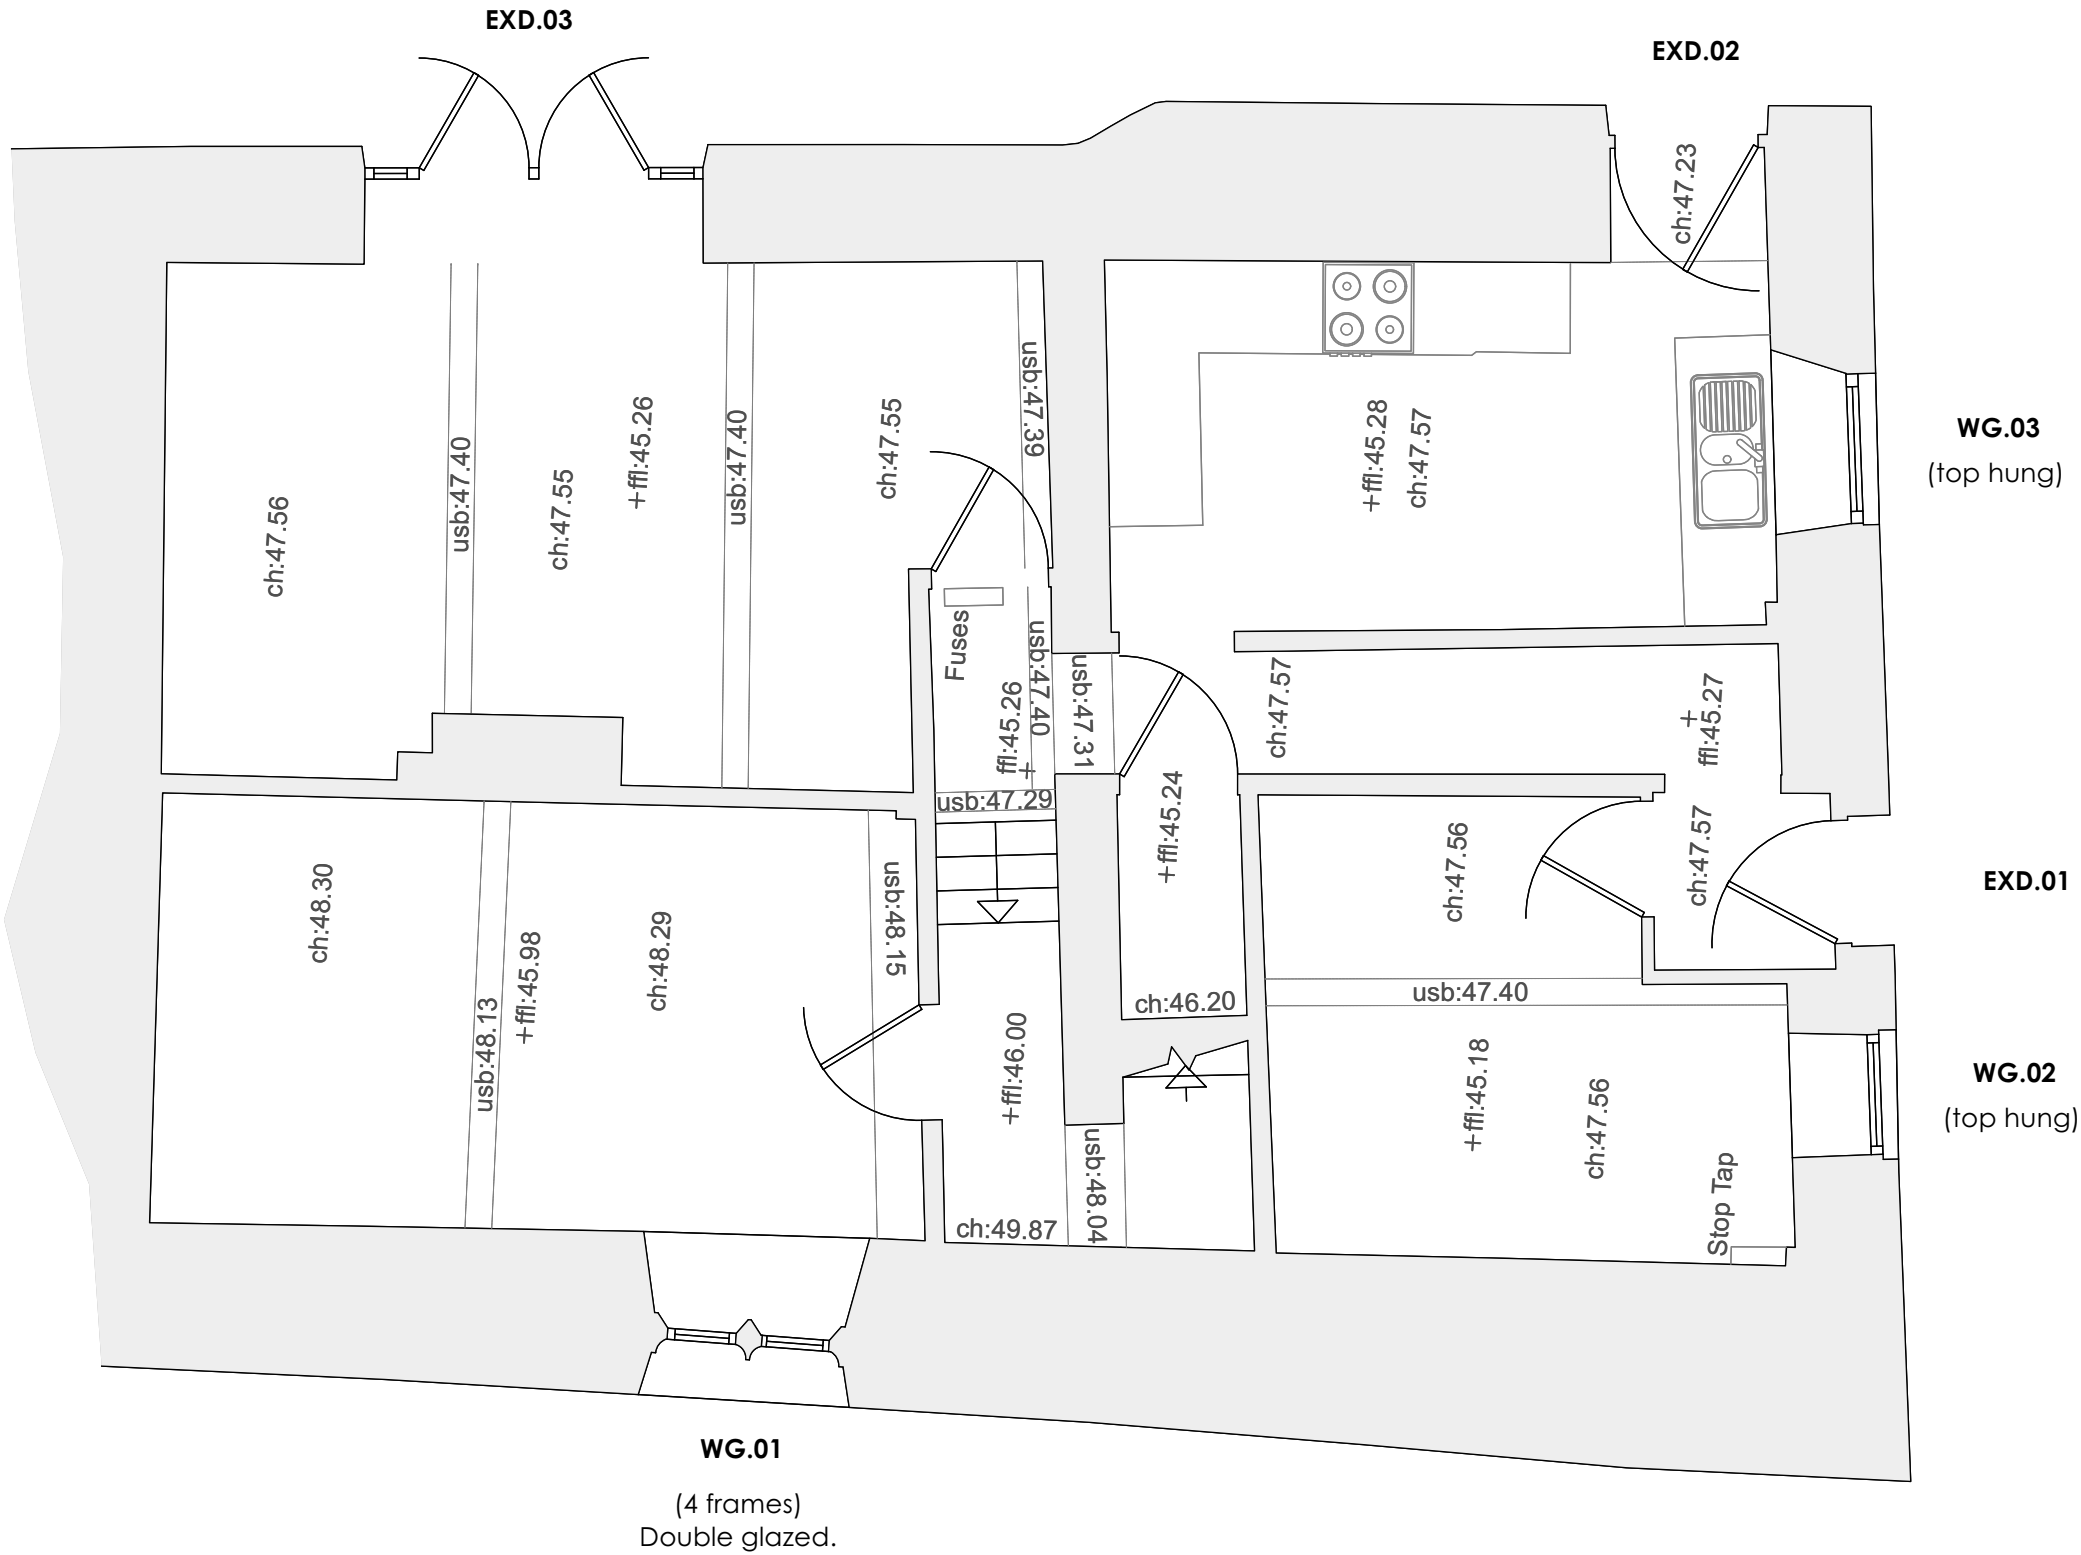


 

1 EXISTING GROUND FLOOR PLAN
1:50

Drawing No. E.01	Revision
Date 12 Mar 2021	Drawn By CW
	Check IW

Whalley Lodge

Ivan Wilson Architect