


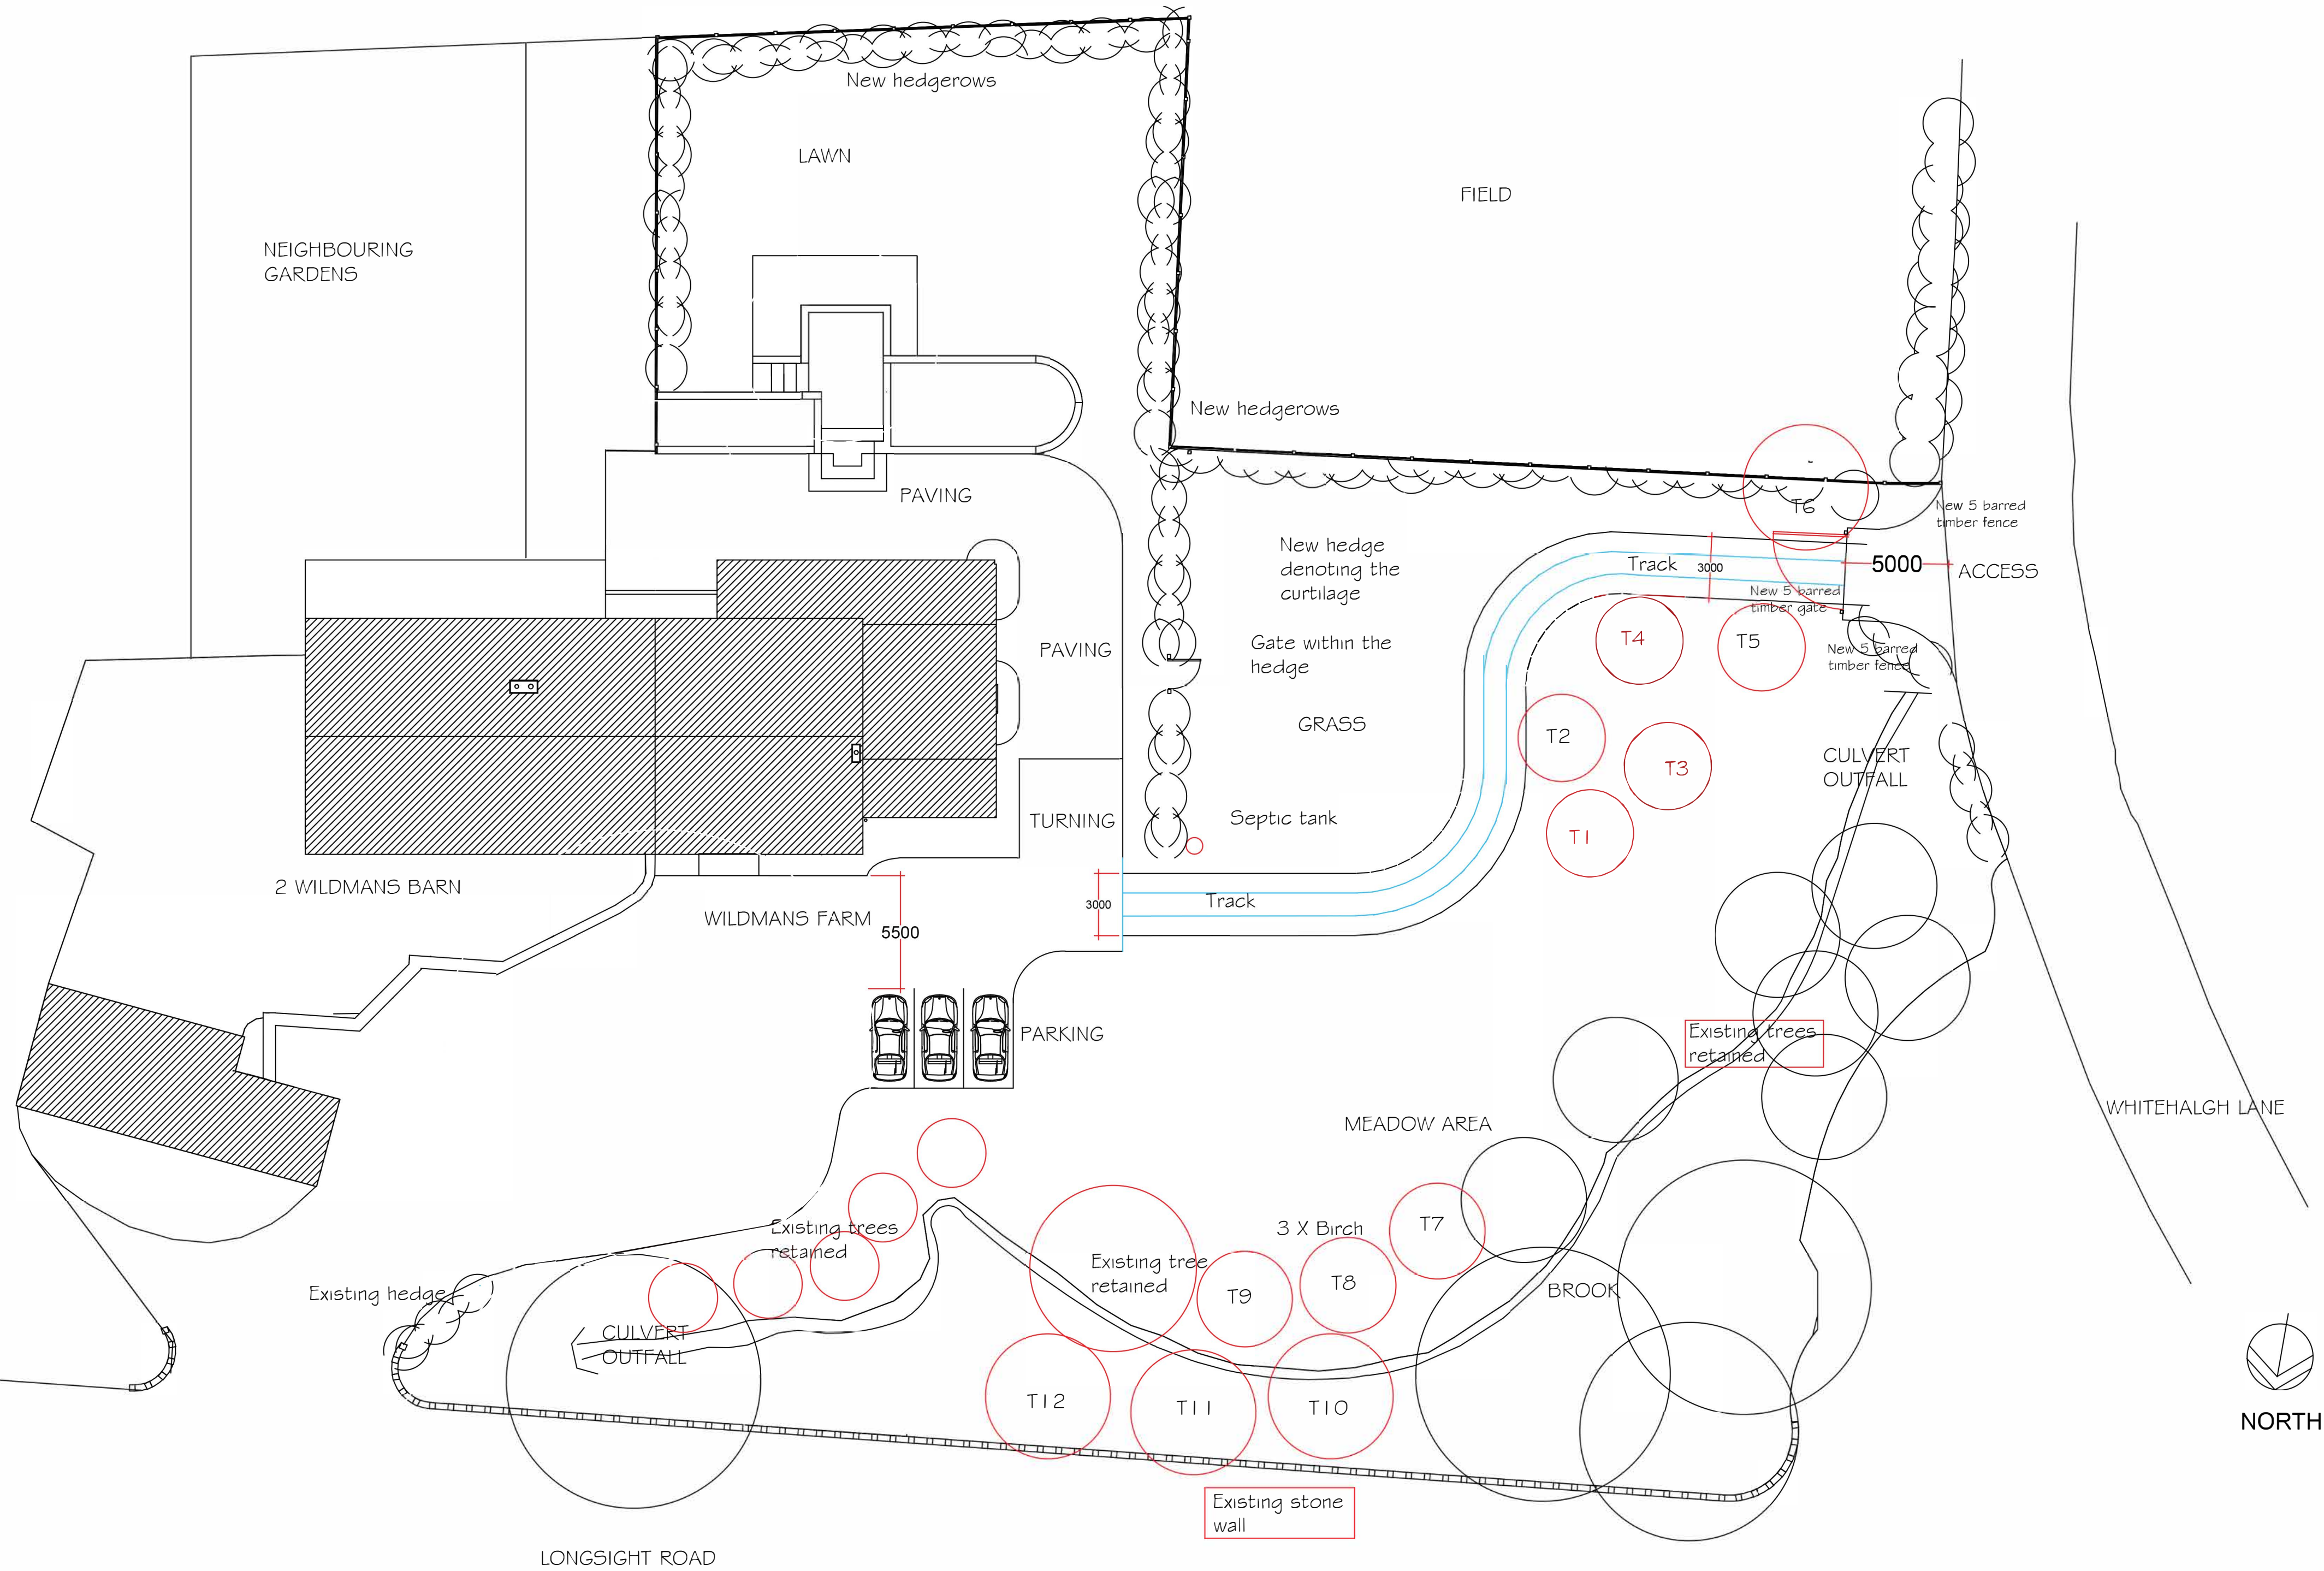

REFER TO THE PREVIOUS PLANNING CONSENT
REFERENCE 3/2020/0230

Notes

notes

Project

WILDMANS FARM
LONGSIGHT ROAD
LANGHO
LANCASHIRE

Client

MR P NATHAN

drawing title

PROPOSED NEW WALL AND
ENTRANCE GATES
EXISTING SITE PLAN

status

scale

1:200 AT A1

Drawn by

checked

PH

Date

17/03/21

project no.

PHA/319

dig. no.

1100

rev.