



Front Elevation north

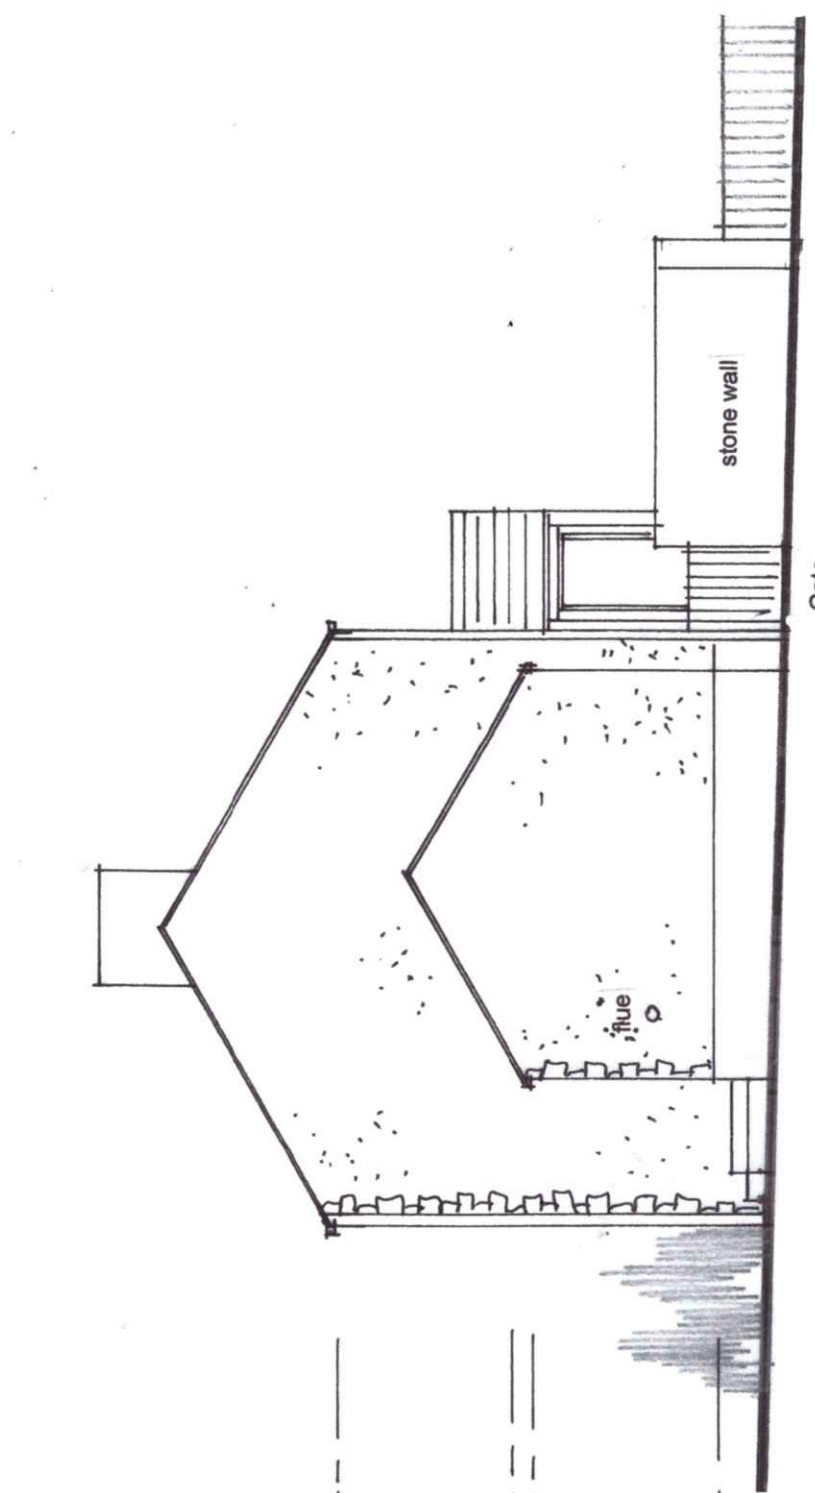

Side Elevation west

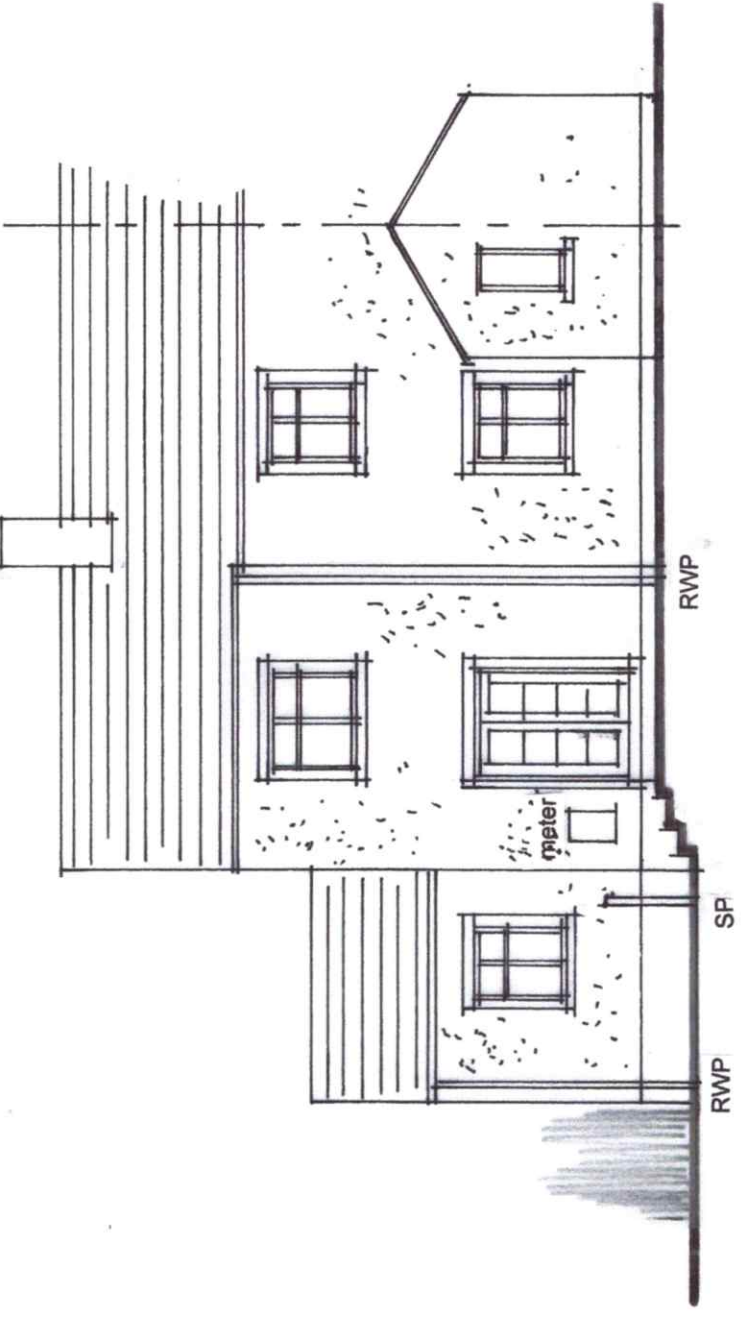

Rear Elevation south

- Grey slate roofs
- Natural stone front elevation, rendered rear and side elevations
- Timber framed doors and windows

Planning Drawing
David Liverside *design*
 architecture
 construction development
 259 Rossendale Road, Burnley, Lancs. BB 11 5BZ
 also at Haywards Heath, West Sussex. RH16 4DZ
 t: 07977 463 496
 e: davidliverside@msn.com

EXISTING ELEVATIONS

- 2 Bridge End Cottages
 Rimington Lane, Rimington, BB7 4EA
 for Mr. James Hartley

scale: 1/100@A3 drawing no:
 date: Feb. 2021 21/14/2

