


Front Elevation

Side Elevation

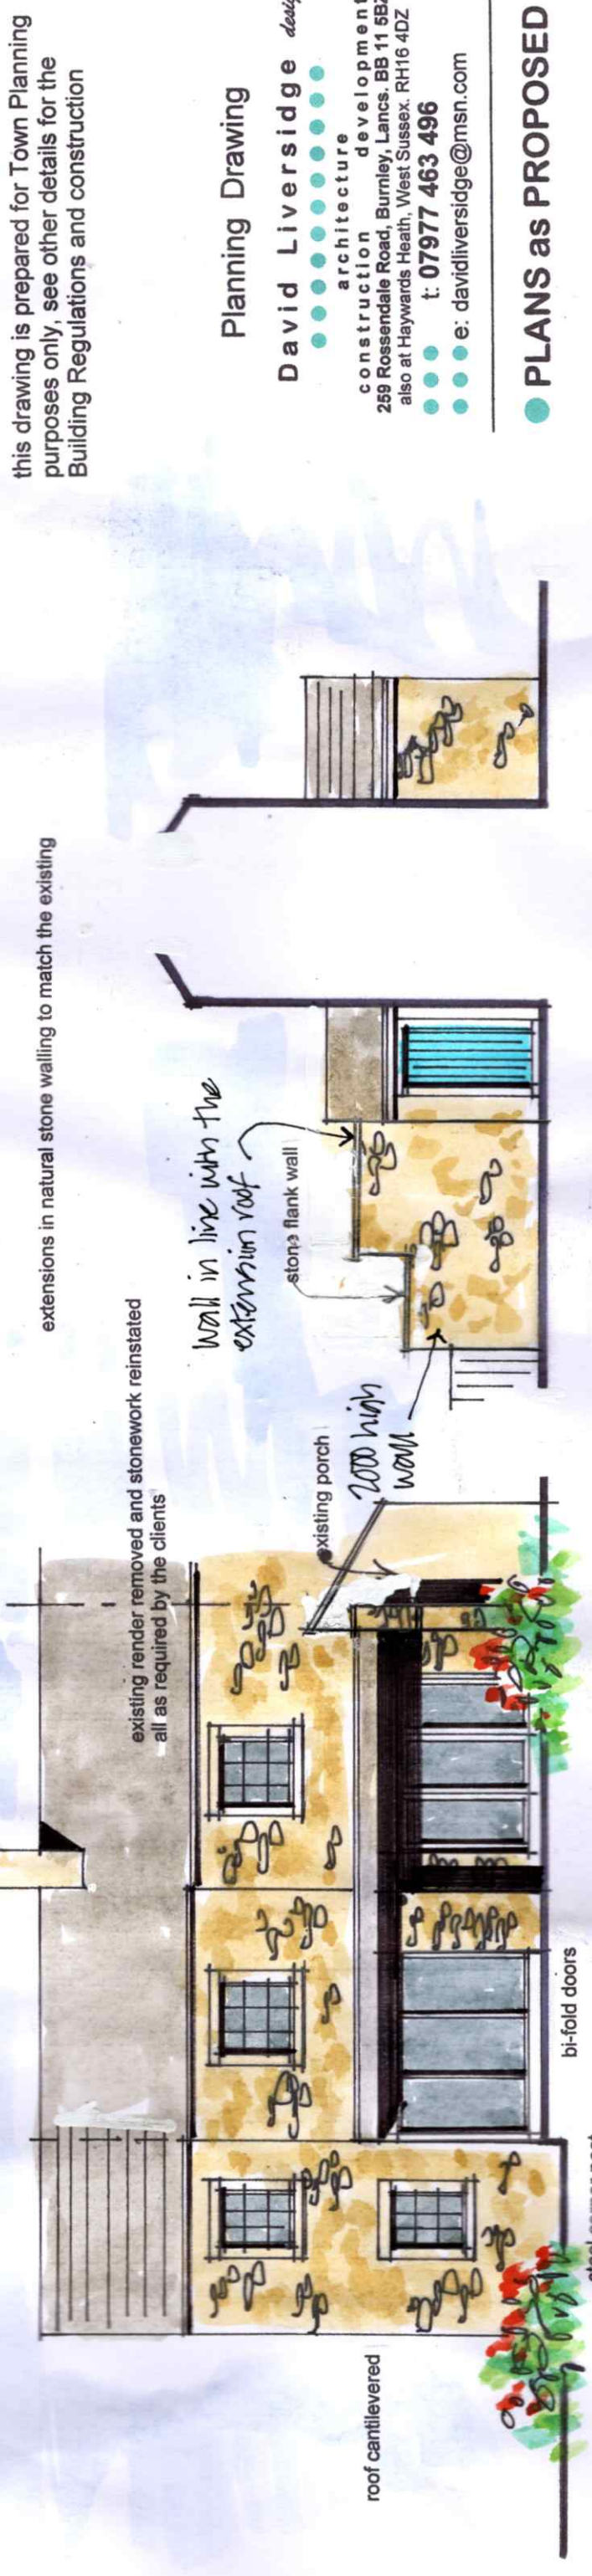

Rear Elevation

Rear Side Elevation

Porch Side Elevation

this drawing is prepared for Town Planning purposes only, see other details for the Building Regulations and construction

Planning Drawing
 David Liverside
 architecture
 development
 construction
 259 Rossendale Road, Burnley, Lancs. BB 11 5BZ
 also at Haywards Heath, West Sussex. RH16 4DZ
 t: 07977 463 496
 e: davidliverside@msn.com

PLANS as PROPOSED

● Bridge End Cottage
 Rimington Lane, Rimington, BB7 4EA
 for Mr. James Hartley

scale: 1/100th@A3
 drawing no

date: March 2021
 21/14/51

Rev. 'A' - Flank wall reduced in height and side window obscure glazed. Mar. 21.

