


1

EXISTING SITE PLAN

1 : 100

N

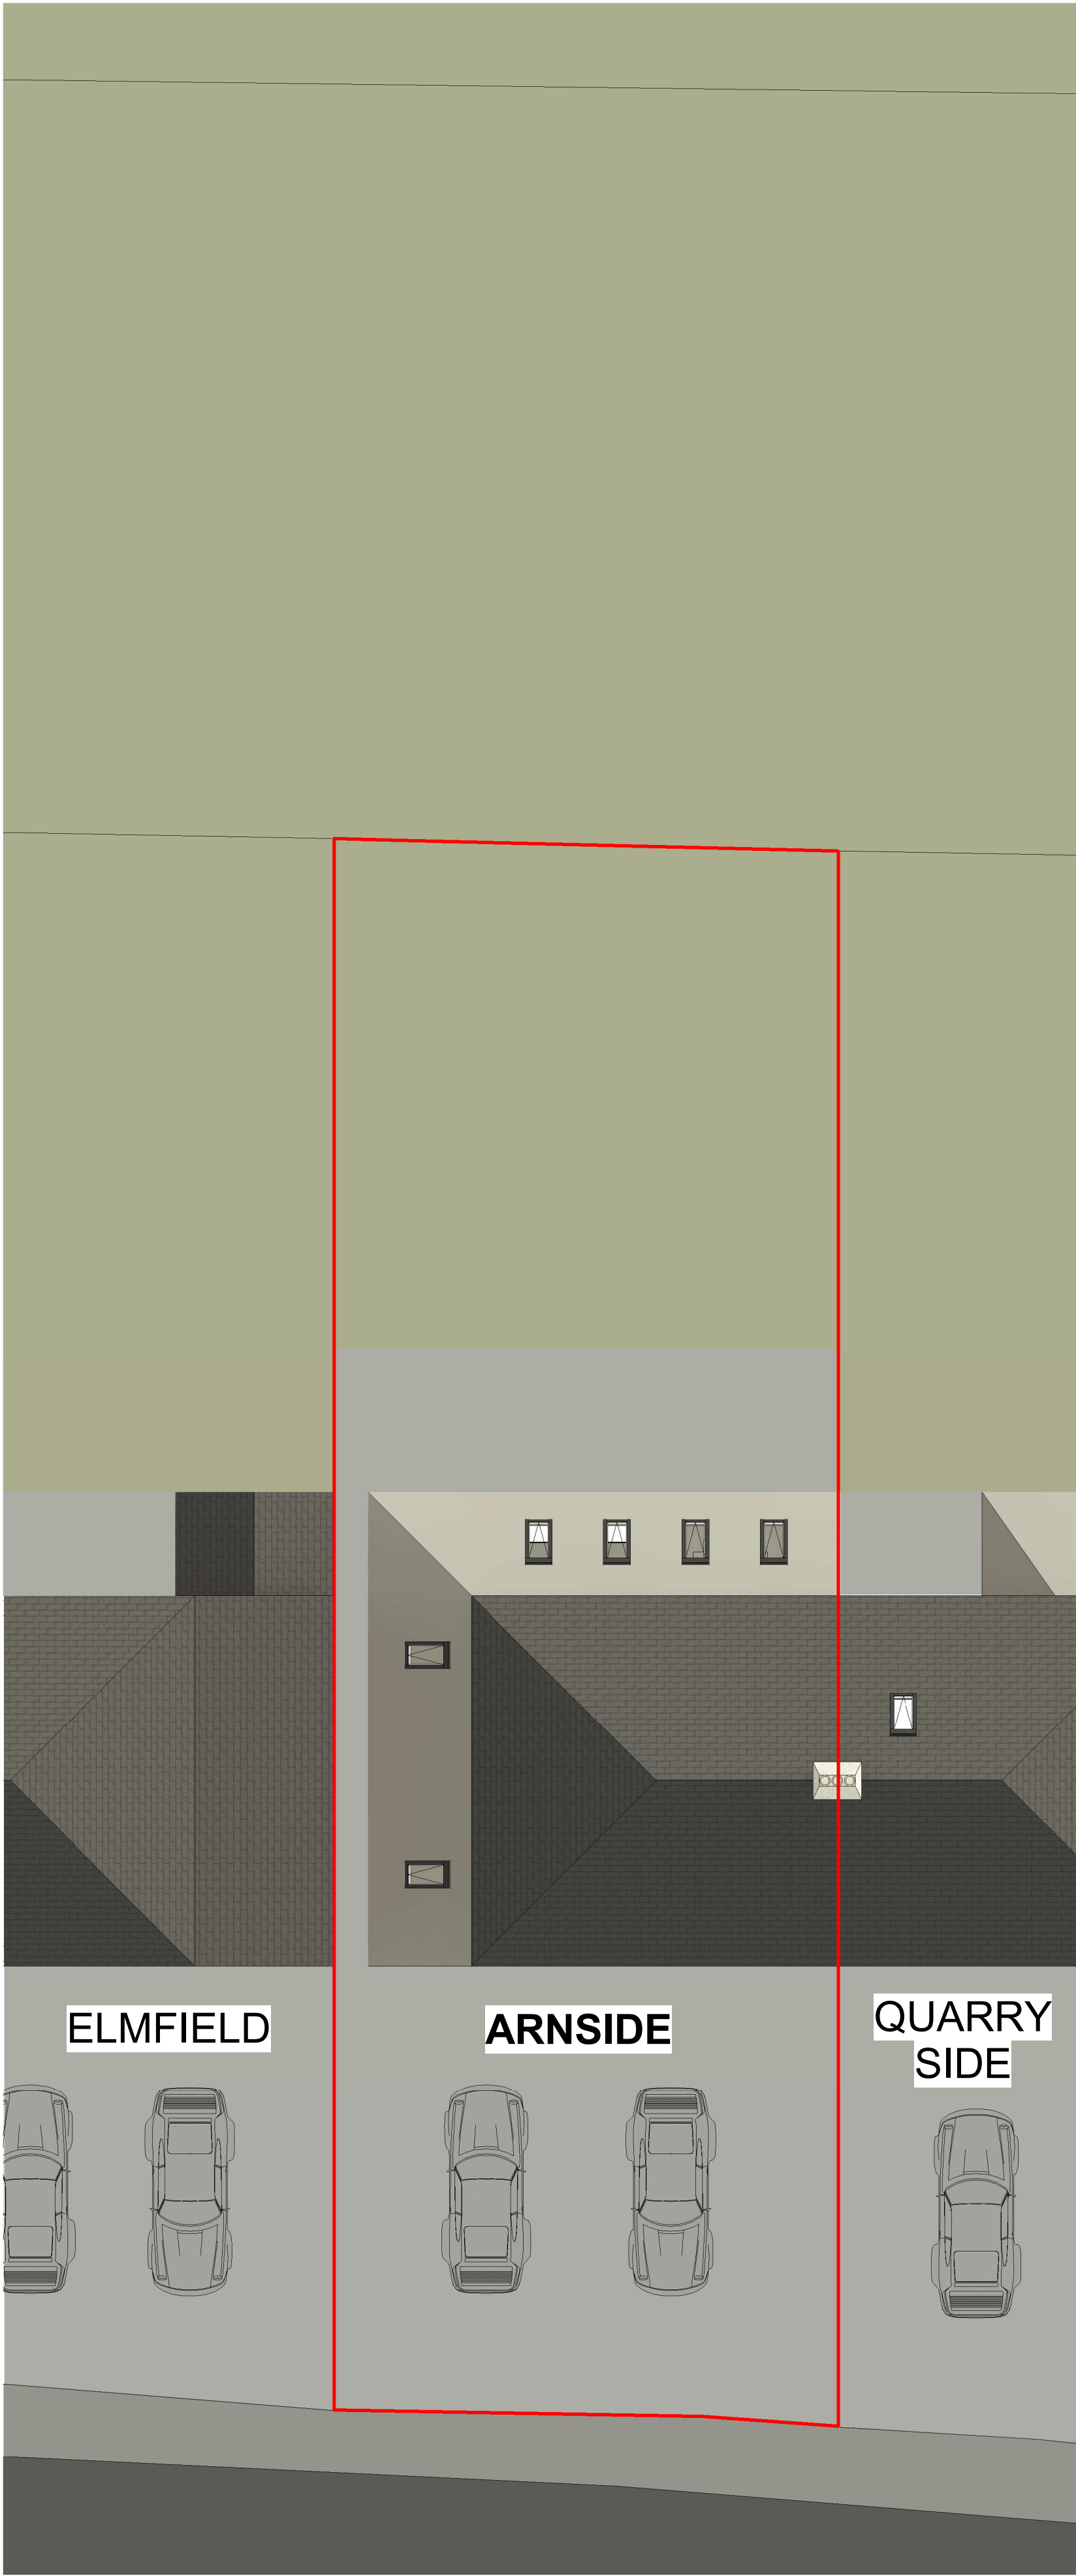

2

PROPOSED SITE PLAN

1 : 100

N

Peter Hitchen

Architects

Marathon House

The Sidings Business Park

Whalley, BB7 9SE

01254 823 885

www.peterhitchenarchitects.co.uk

NOTES:

No.	Description	Date

CLIENT:

MR & MRS MCKAY

PROJECT:

ARNSIDE, RIBCHESTER ROAD, CLAYTON LE DALE EXTENSION

SHEET:

EXISTING & PROPOSED SITE PLAN

Project number	PHA586
Date	19/03/21
Drawn by	DC
Checked by	PH

A101

Scale	1 : 100
Sheet size	A1