




Southern street view elevation to Waddow Grove

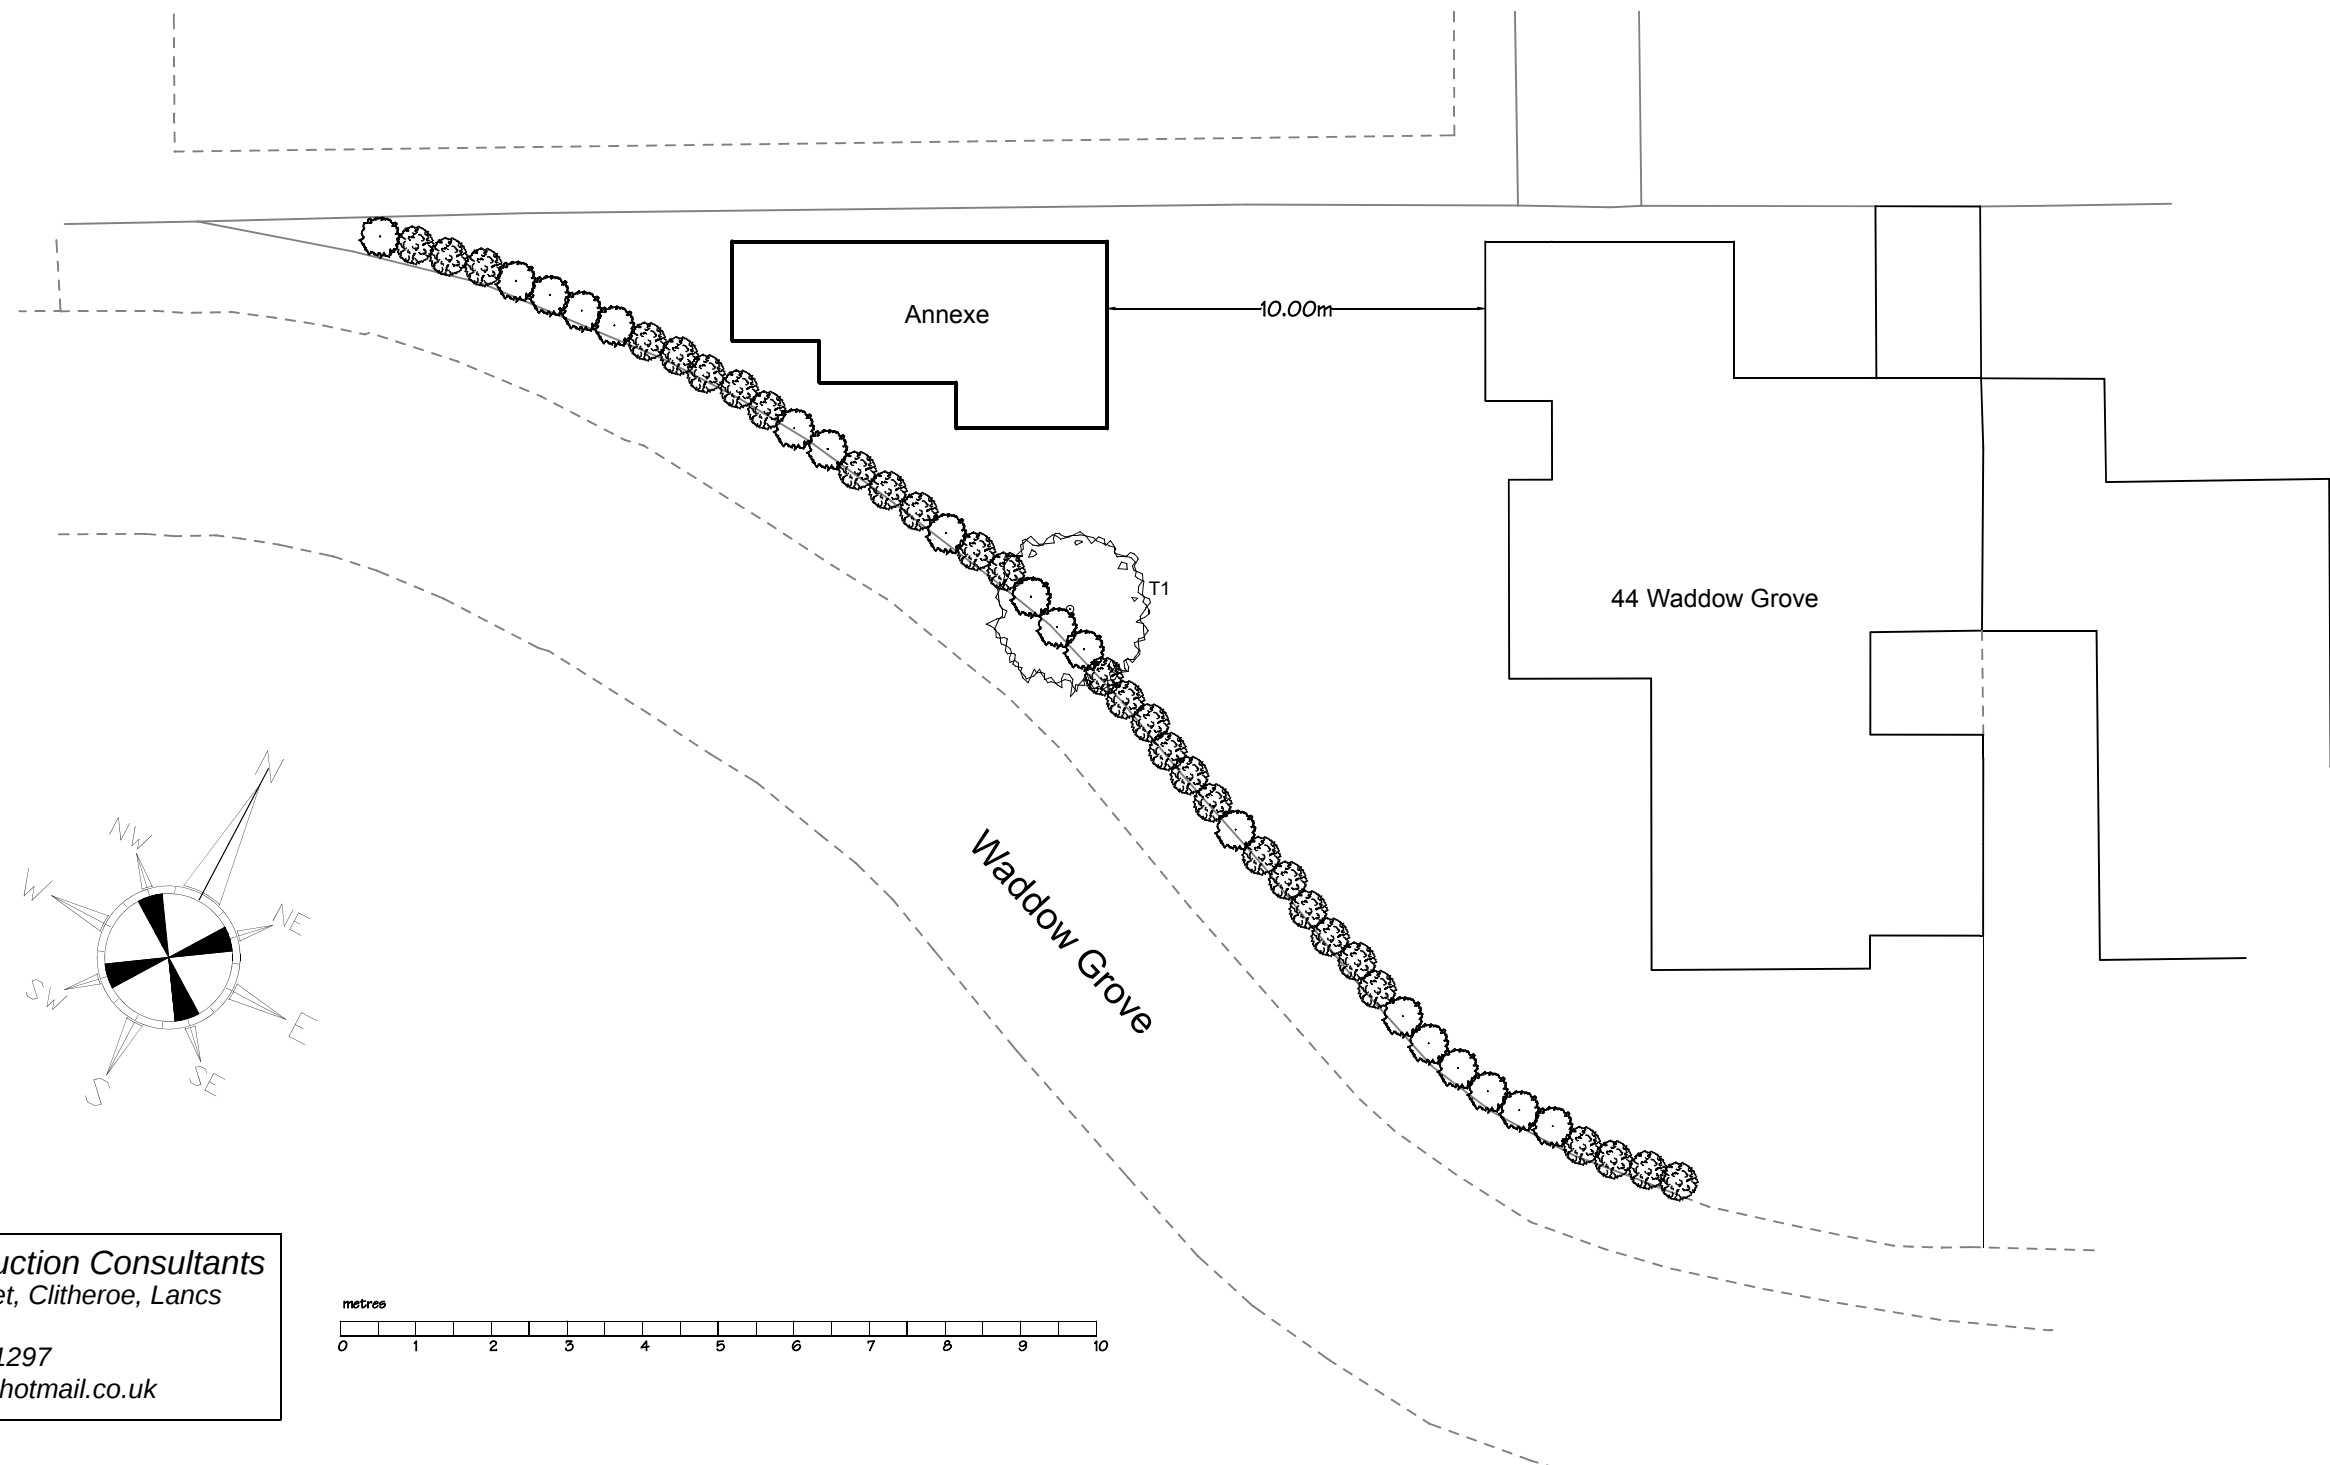

PD Construction Consultants
 7 Beech Street, Clitheroe, Lancs
 BB7 2LL
 tel: 07976 771297
 email: pdcc@hotmail.co.uk

Client: Mr & Mrs Jespson		
Project: Proposed Granny Annexe 44 Waddow Grove Waddington		
Dwg title: Proposed Site Plan		
Scale @ A3: 1:200	Date: 20.03.21	Drawn by: PD
Drawing no. 1228 - 04	Rev. -	