



Existing Ground Floor Plan
Scale 1:200

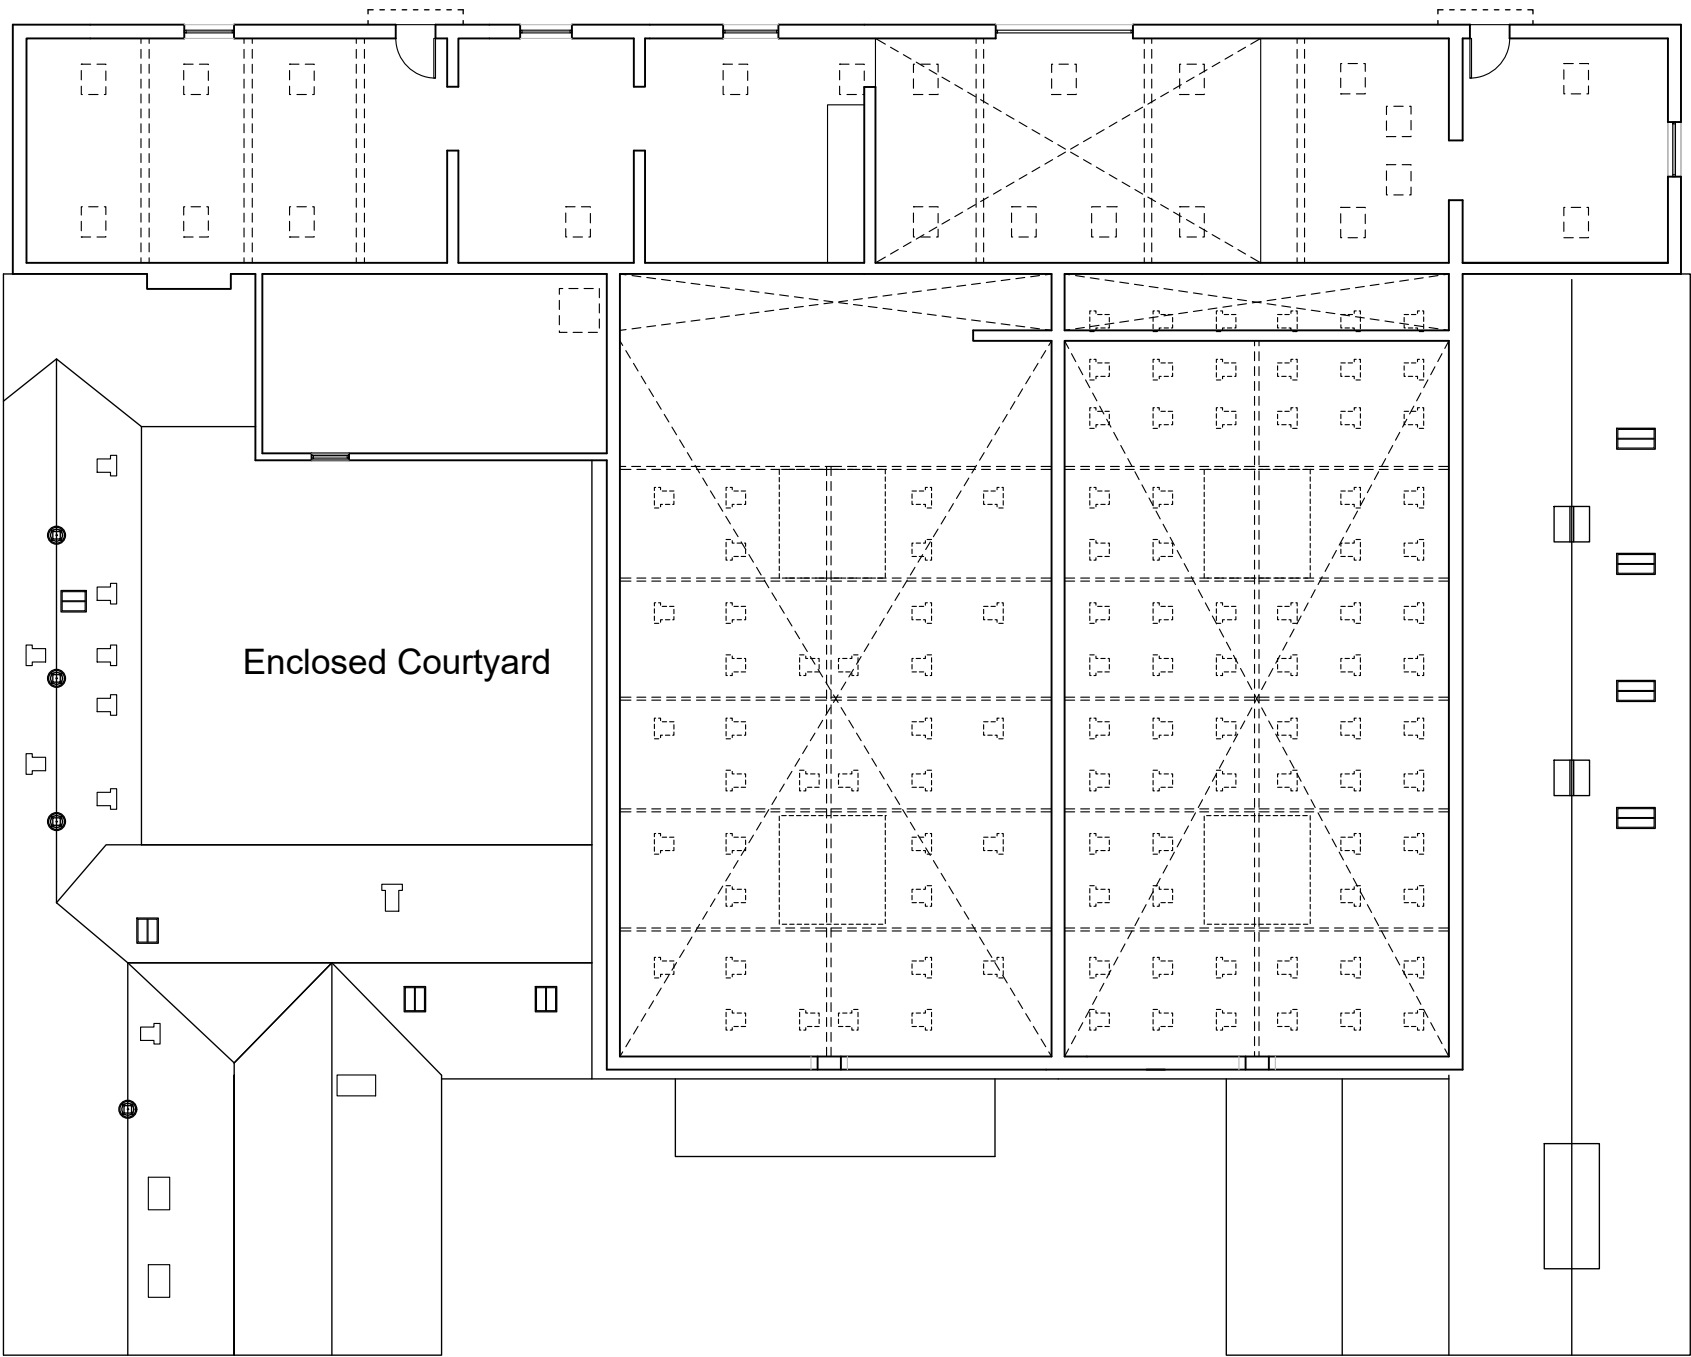

Existing First Floor Plan
Scale 1:200

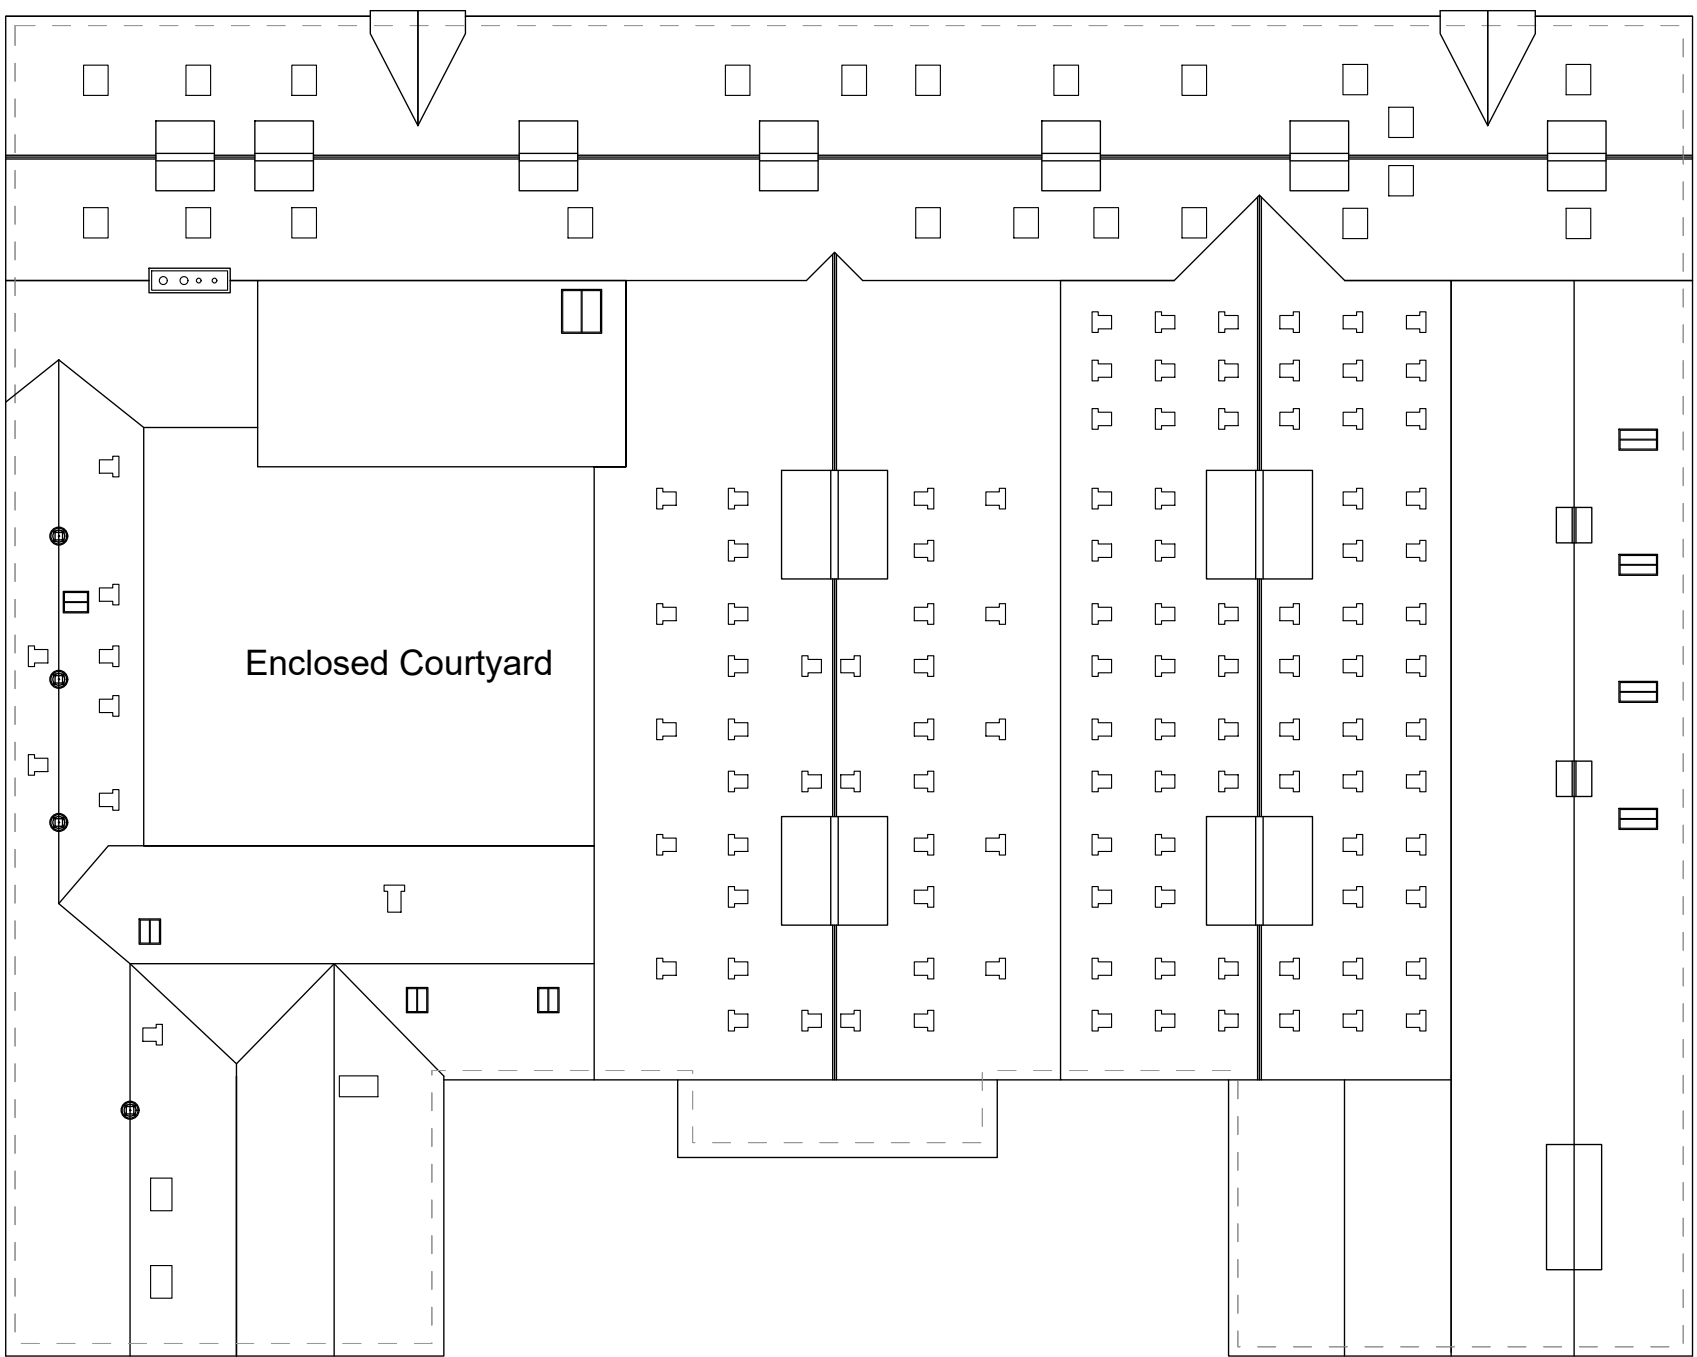

Existing Roof Plan
Scale 1:200