




EASTERN PIGGERY
(to be converted)

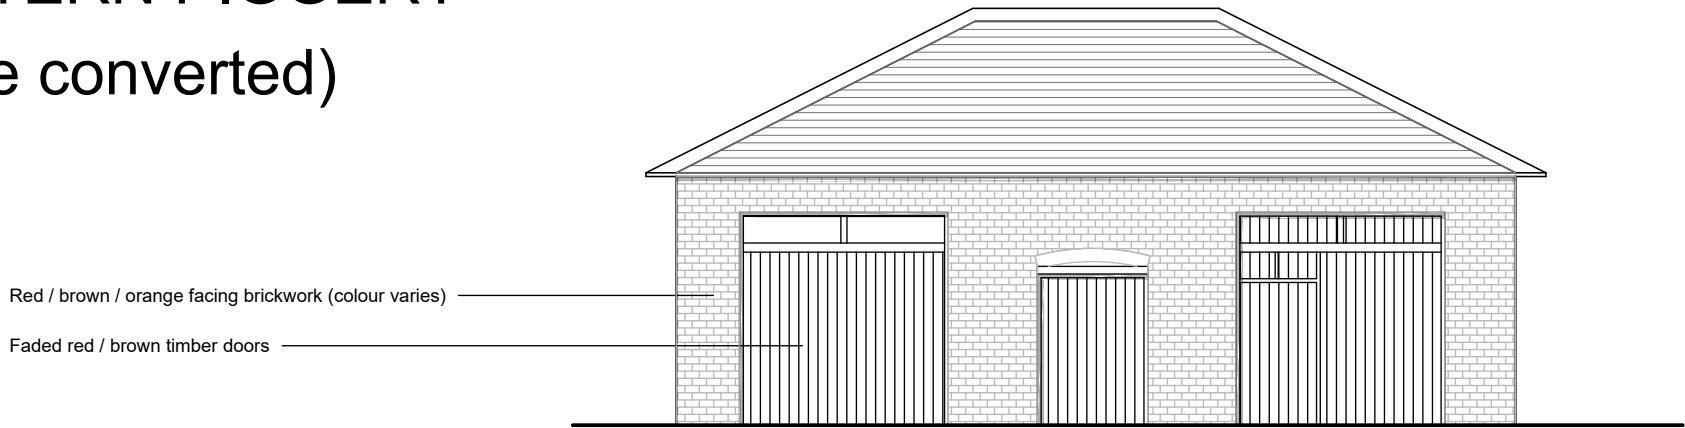


Front Elevation
Scale 1:100

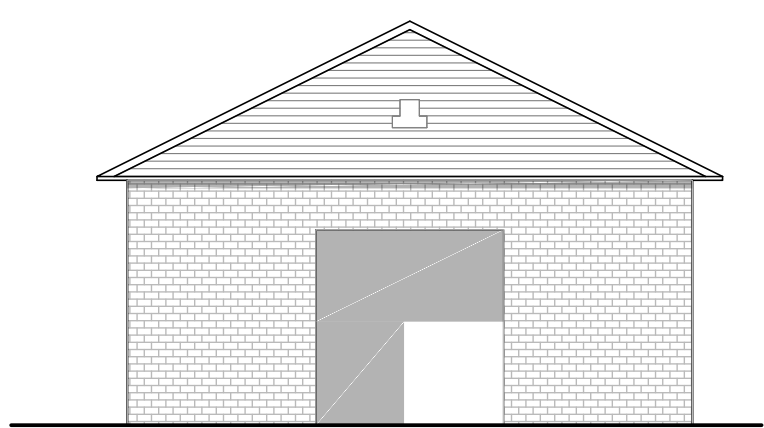


Side Elevation
Scale 1:100

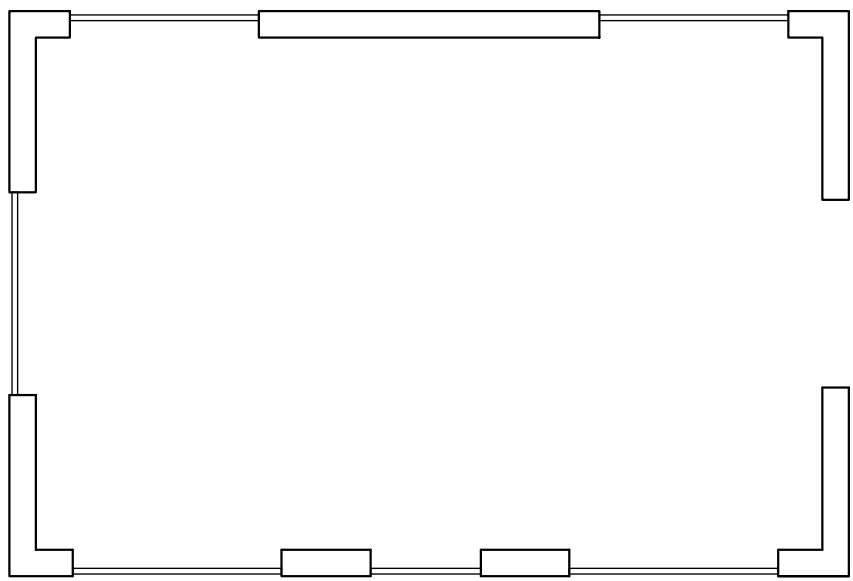

Existing Floor Plan
Scale 1:100

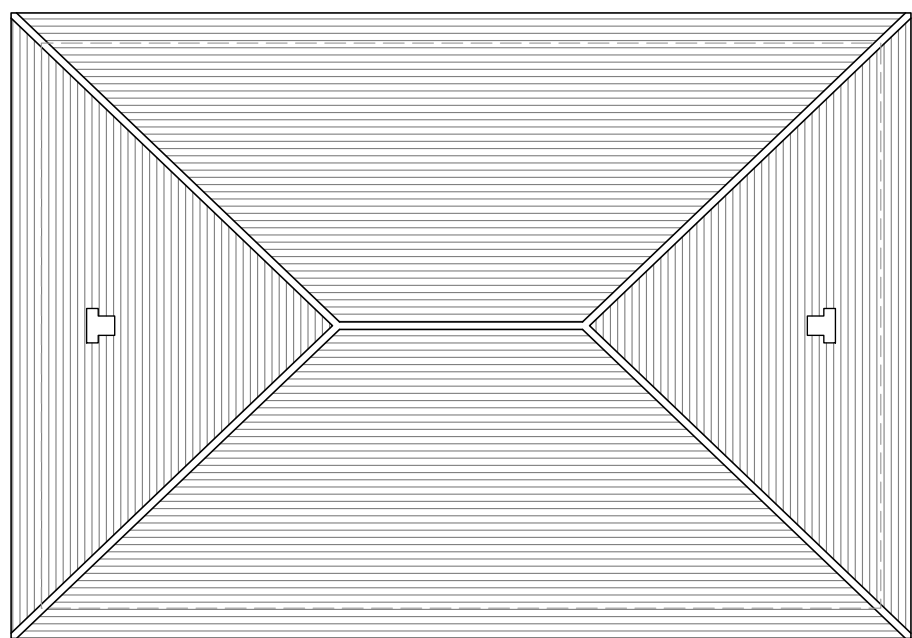

Existing Roof Plan
Scale 1:100

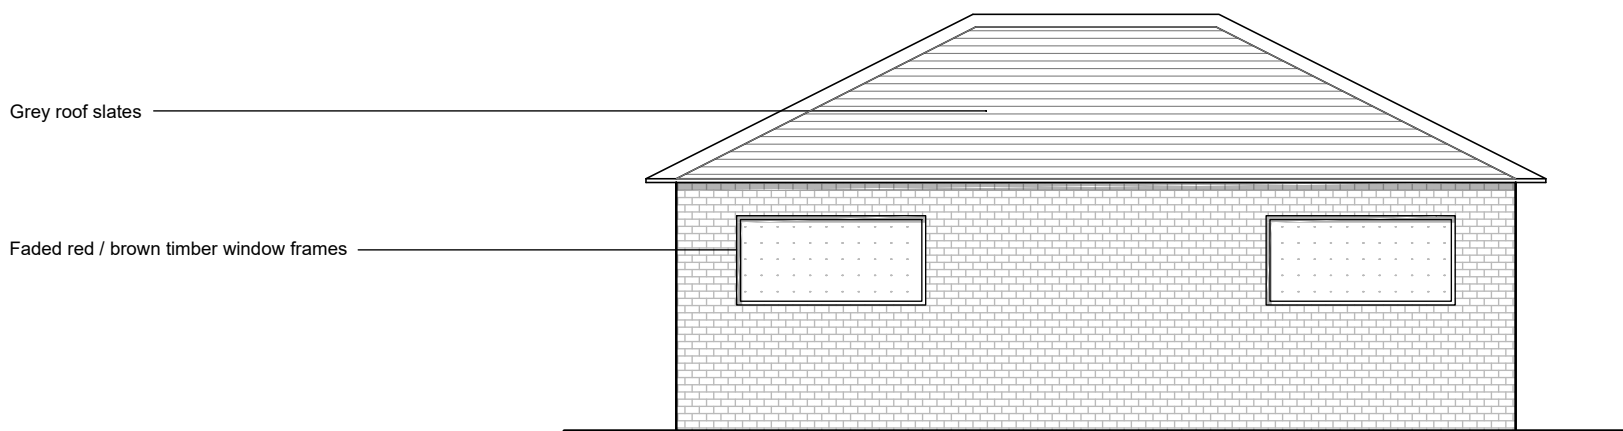


Rear Elevation
Scale 1:100




Side Elevation
Scale 1:100


NORTH - EAST PIGGERY
(to be converted)

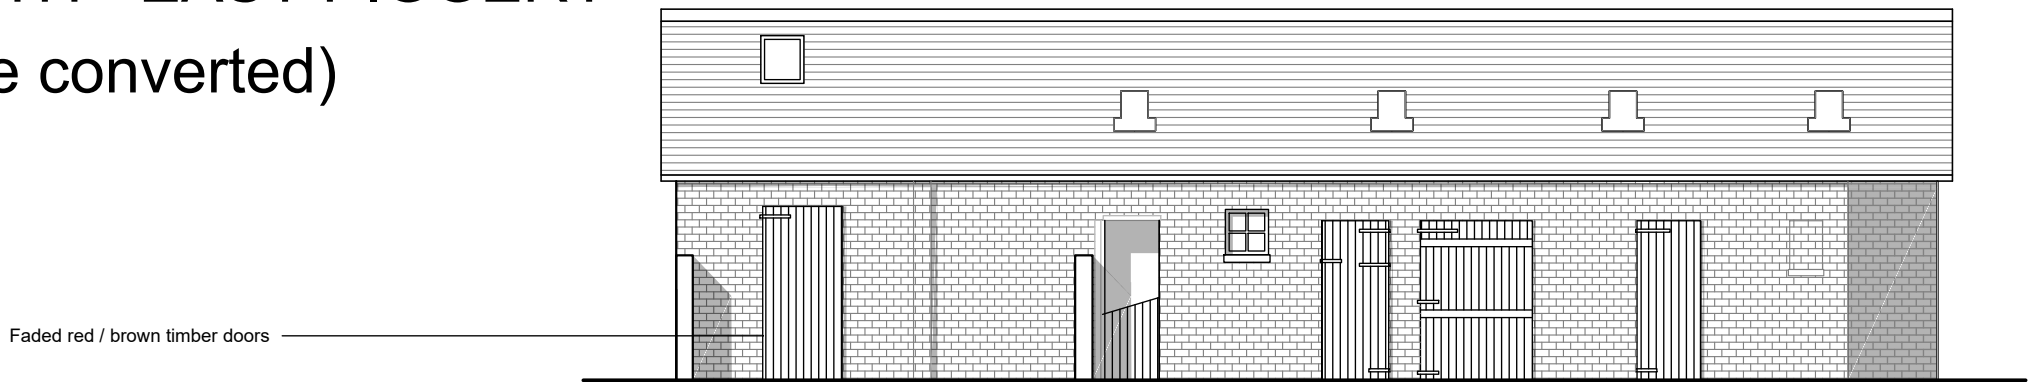


Front Elevation
Scale 1:100

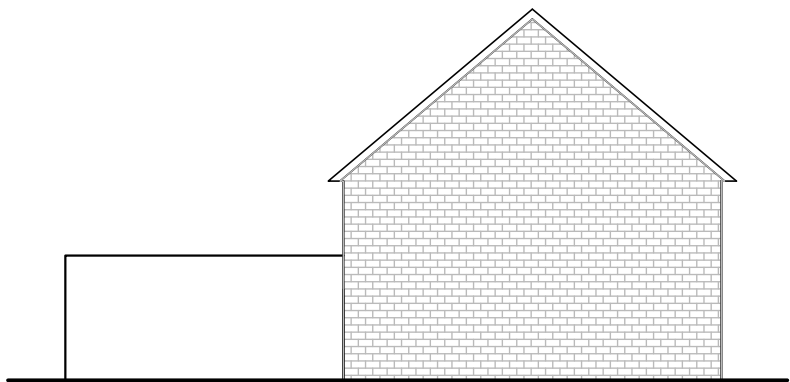


Side Elevation
Scale 1:100

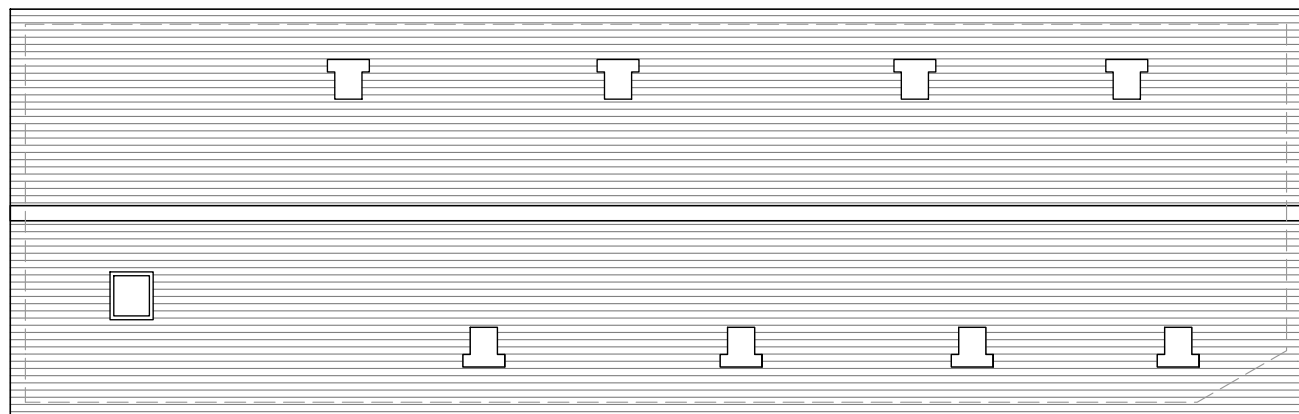

Existing Roof Plan scale 1:100

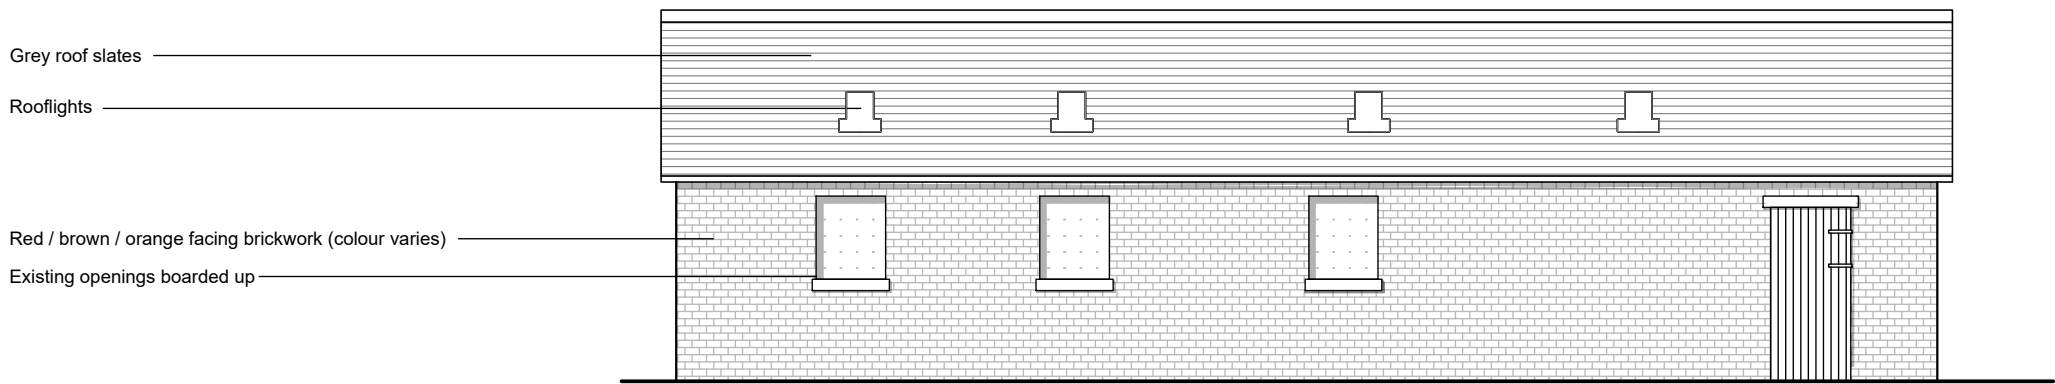


Rear Elevation
Scale 1:100

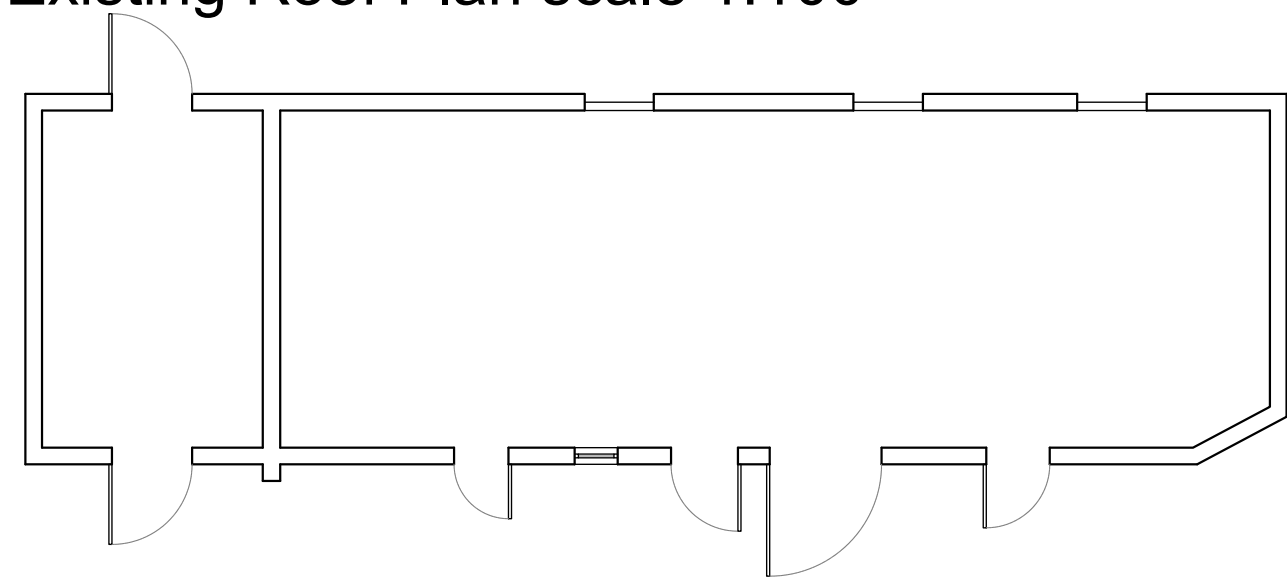


Existing Floor Plan scale 1:100

IMPLEMENT SHED
(to be converted)

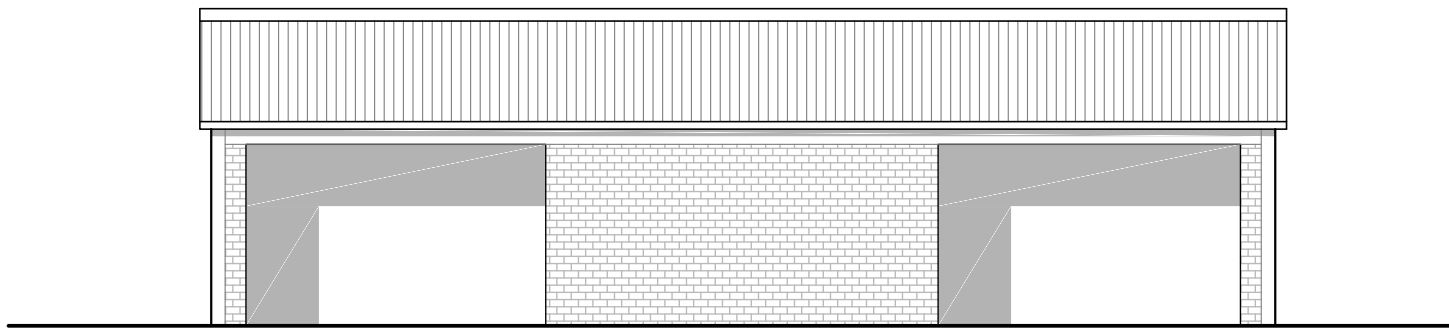


Front Elevation
Scale 1:100

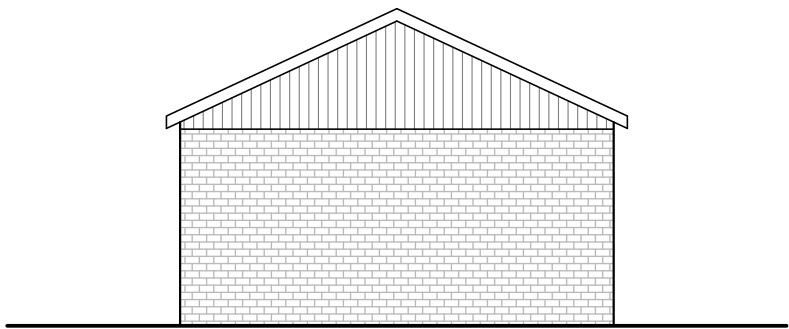



Side Elevation
Scale 1:100



Existing Roof Plan scale 1:100

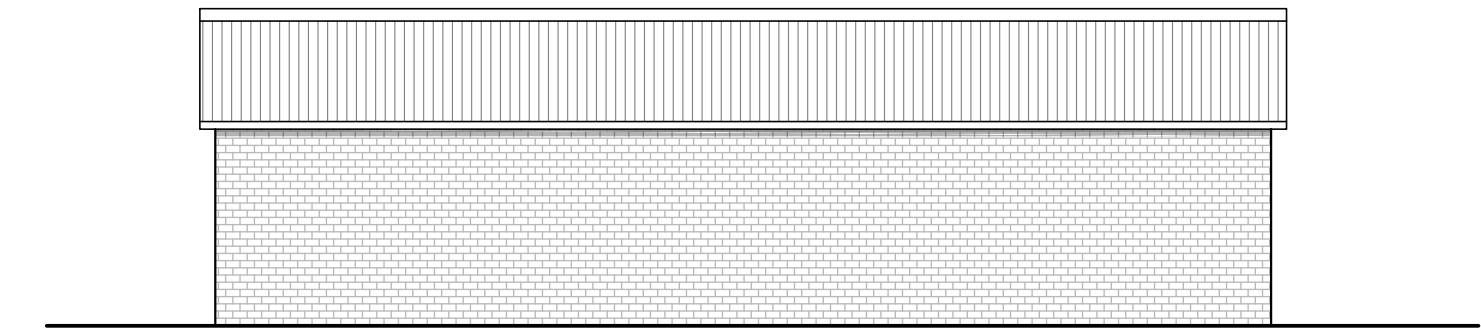

Rear Elevation
Scale 1:100

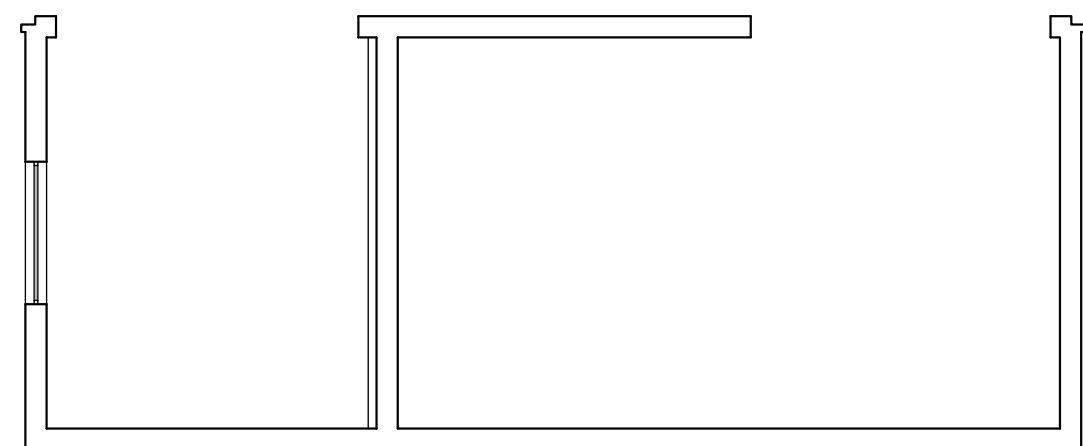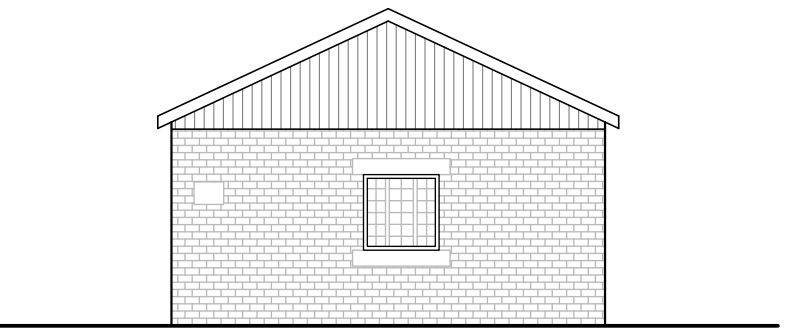

Existing Floor Plan scale 1:100

THIS DRAWING, TOGETHER WITH THE DESIGN IT ILLUSTRATES, IS COPYRIGHT, AND MAY NOT BE REPRODUCED IN ANY FORM, WITHOUT THE WRITTEN CONSENT OF ZARA MOON ARCHITECTS.
DO NOT SCALE OFF THIS DRAWING EXCEPT FOR DETERMINATION OF BASIC LAYOUT - ONLY FIGURED DIMENSIONS TO BE USED; ALL DIMENSIONS TO BE CHECKED ON SITE.