



Elevations throughout:
Integrated bat access panels and bird
boxes incorporated throughout to provide
habitats for crevice roosting bats

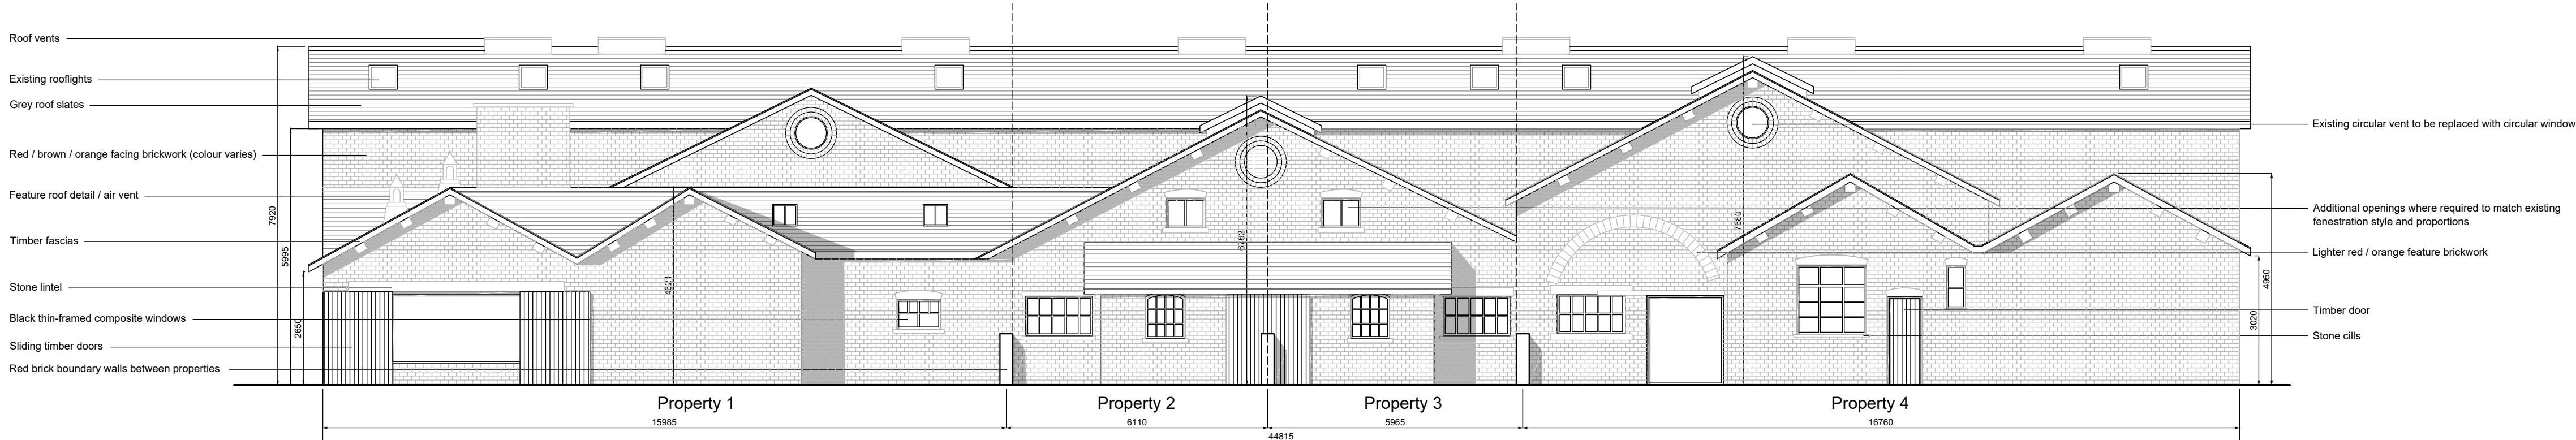


Proposed South Elevation
Scale 1:100



Proposed North Elevation
Scale 1:100

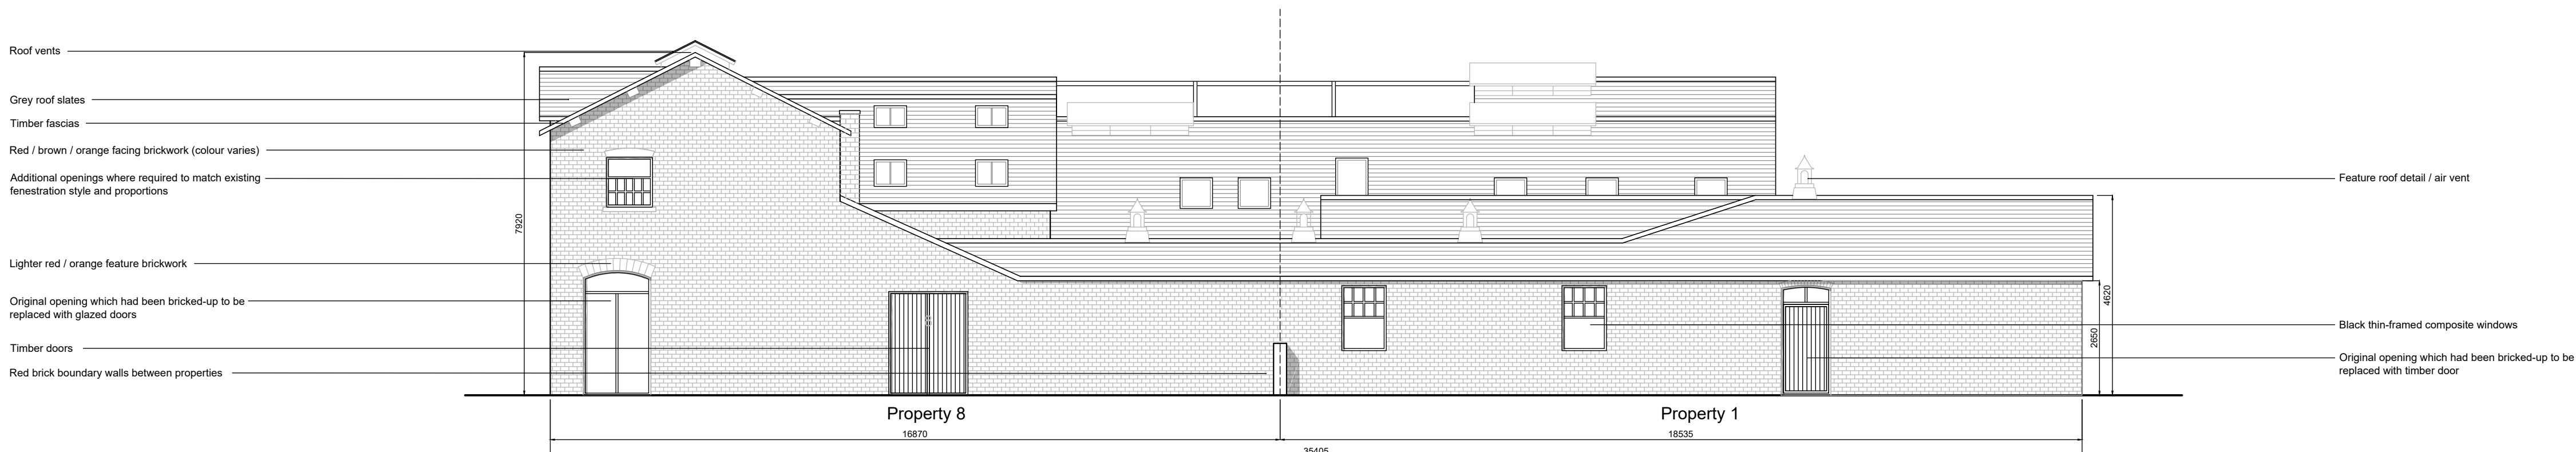

Proposed West Elevation
Scale 1:100

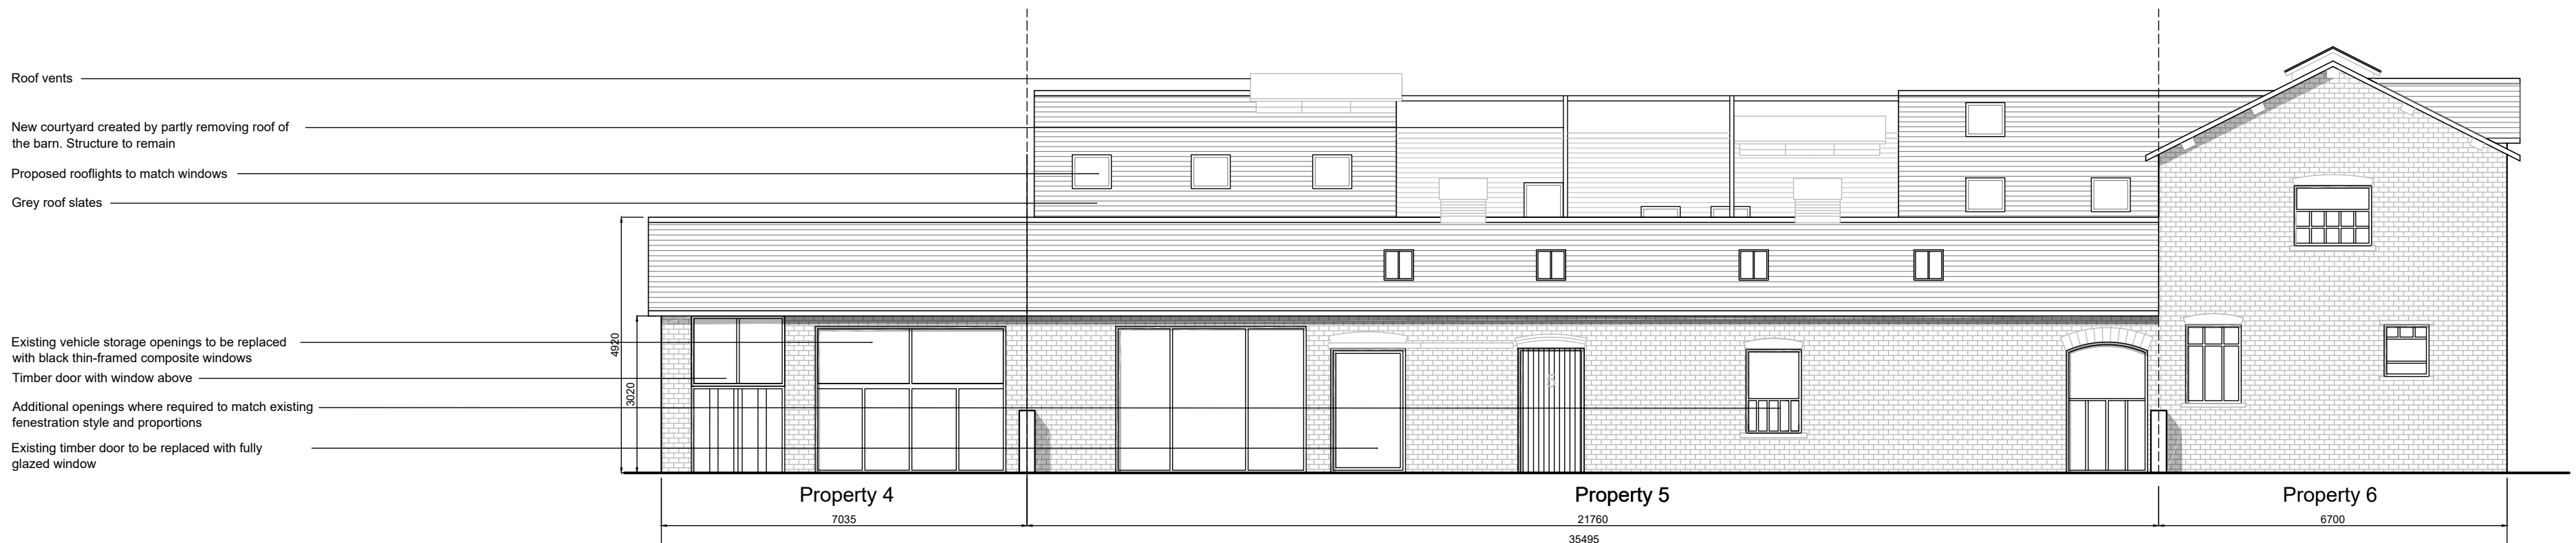

Proposed East Elevation
Scale 1:100