
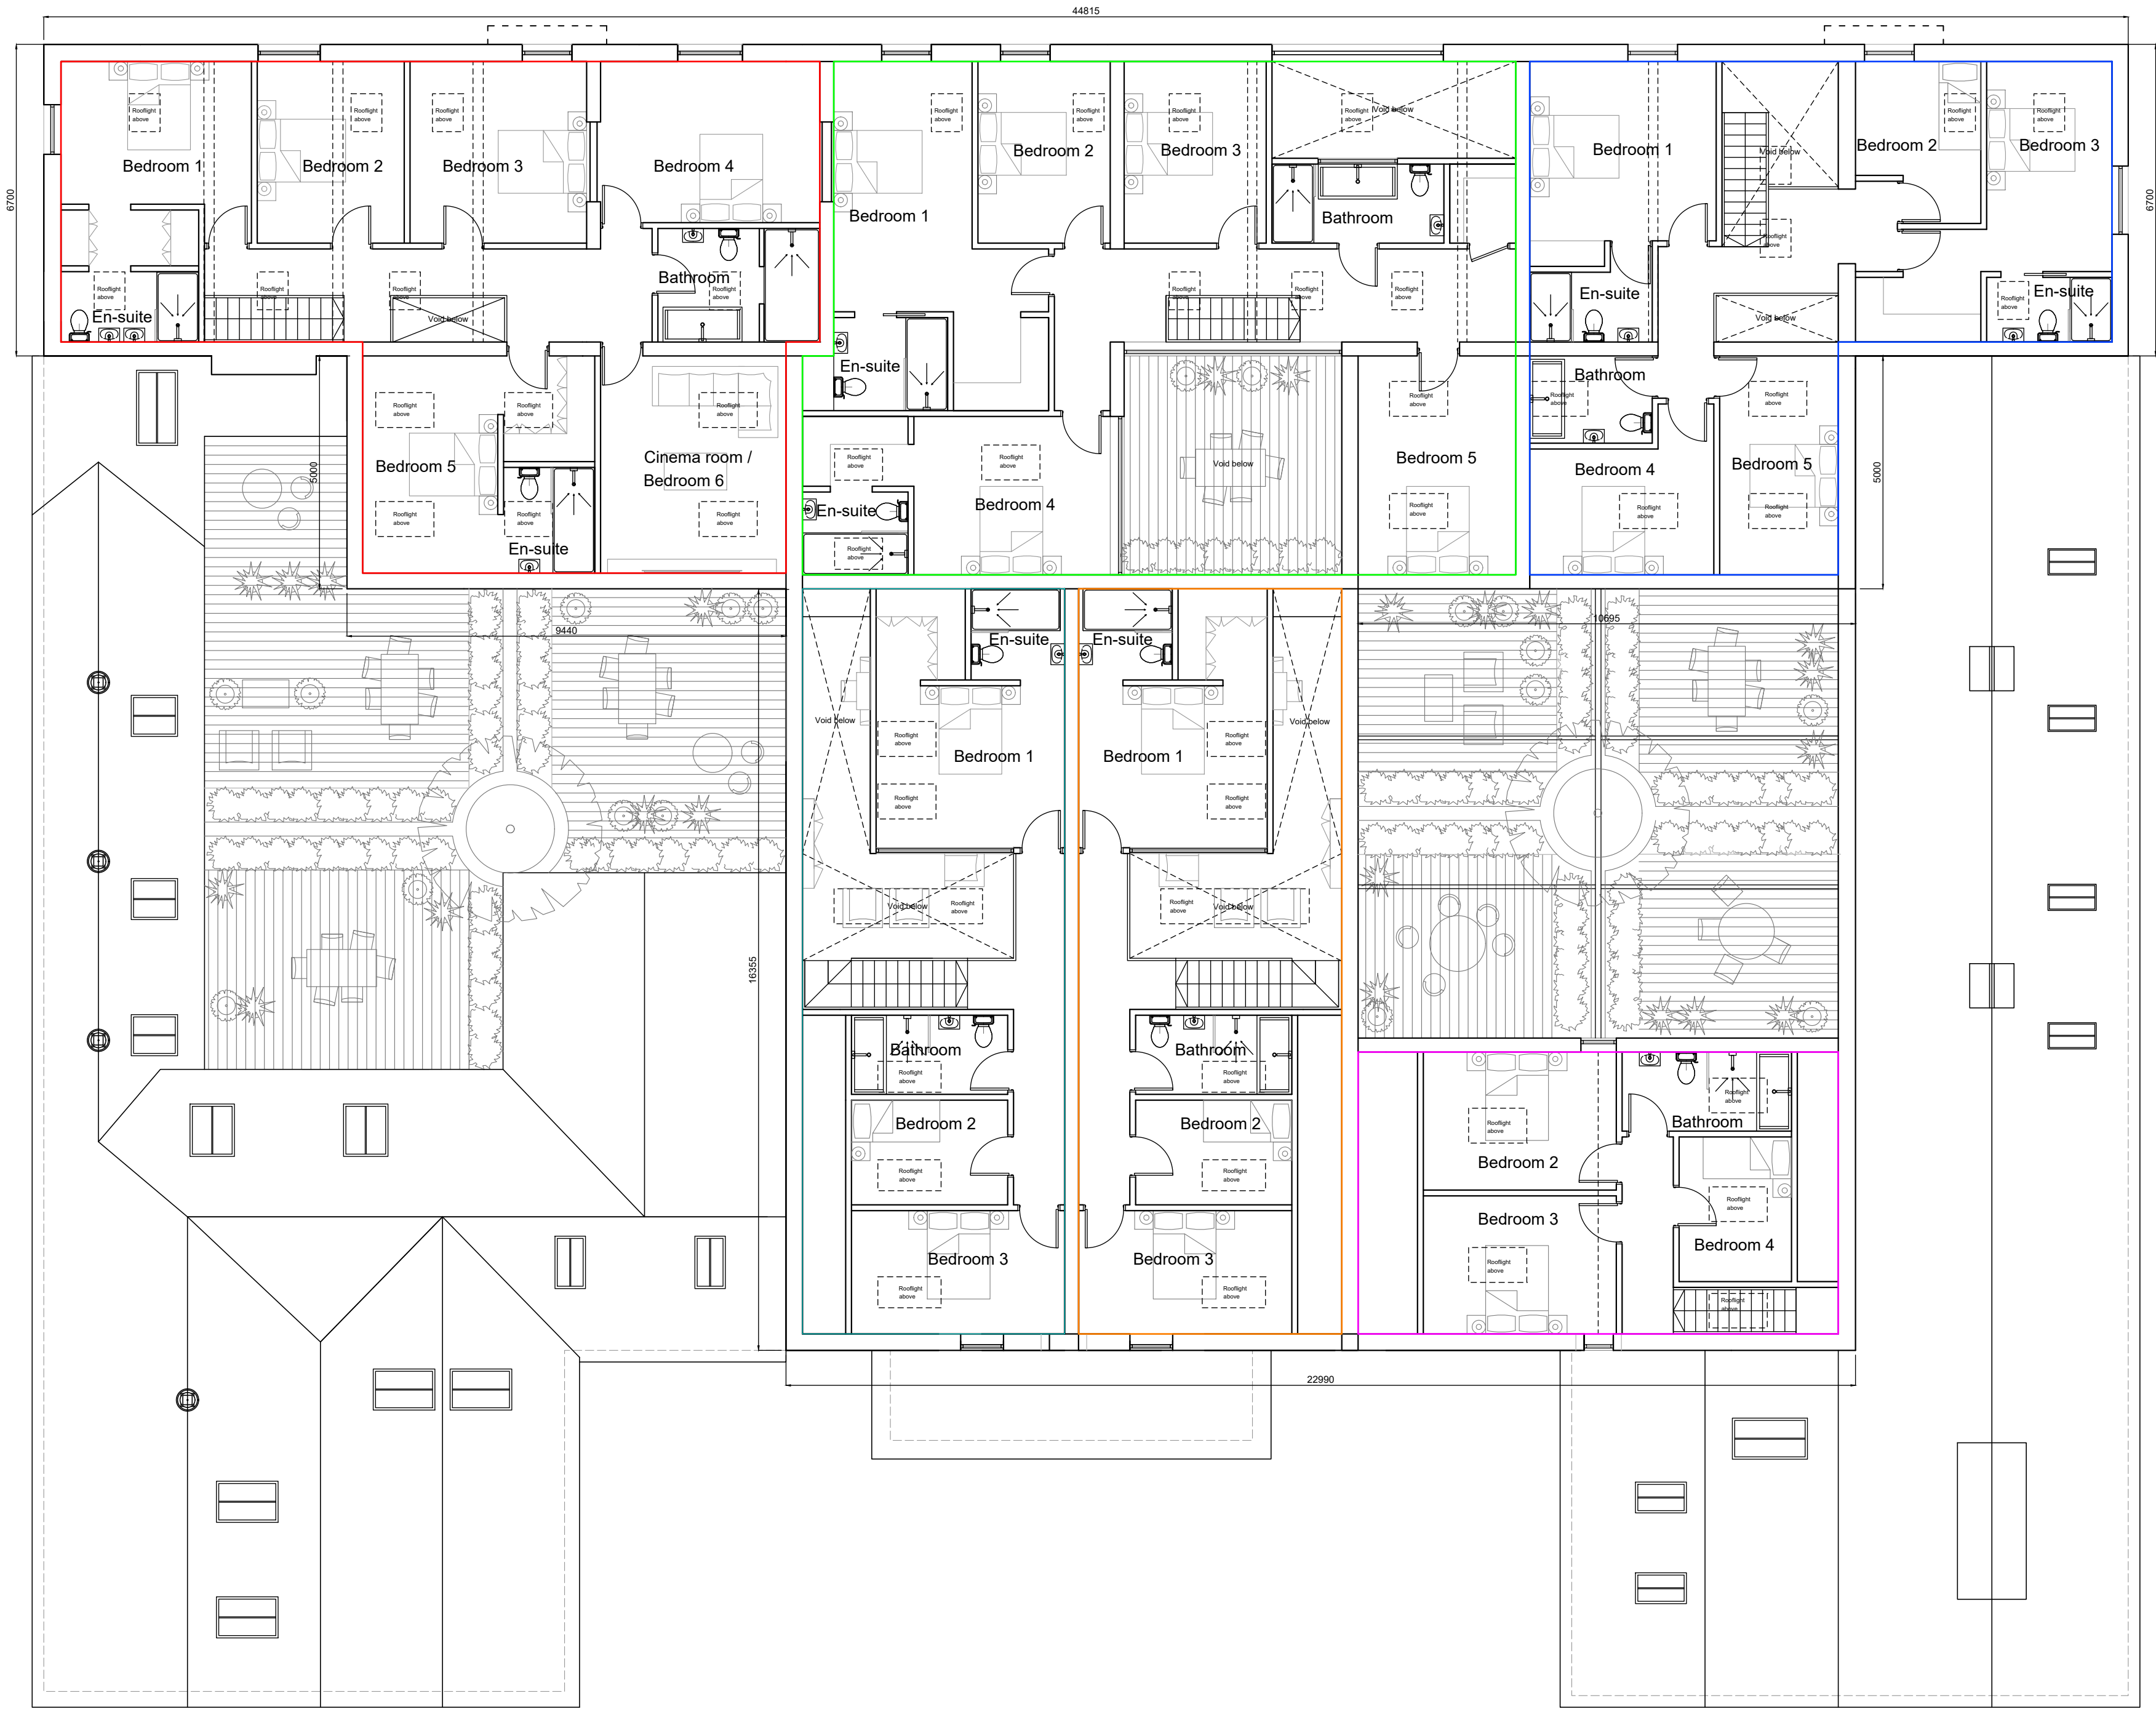


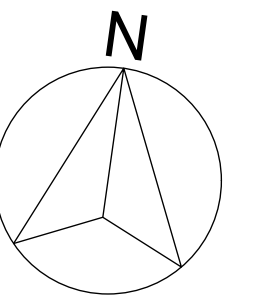

Proposed First Floor Plan  
Scale 1:100

- Property 1 -  
4B7P Single storey property  
199sqm / 2142sqft
- Property 2 -  
3B5P Duplex property  
157sqm / 1690sqft
- Property 3 -  
3B5P Duplex property  
157sqm / 1690sqft
- Property 4 -  
4B7P Duplex property  
189sqm / 2034sqft
- Property 5 -  
3B6P Single storey property  
119sqm / 1281sqft
- Property 6 -  
5B10P Duplex property  
204sqm / 2196sqft
- Property 7 -  
5B10P Duplex property  
271sqm / 2917sqft
- Property 8 -  
6B12P Duplex property  
306sqm / 3294sqft

Areas above are the gross  
internal floor area and do not  
include the external  
courtyards or garages.

|                                           |                                 |                |               |
|-------------------------------------------|---------------------------------|----------------|---------------|
| A                                         | Dimensions added                | 26.03.21       | RMH           |
| REV                                       | DETAILS OF REVISION             | DATE           | INITIALS      |
| PROJECT NAME<br>BROCKHALL FARM            |                                 |                |               |
| DRAWING NAME<br>PROPOSED FIRST FLOOR PLAN |                                 |                |               |
| PROJECT No<br>65.19                       | STATUS<br>PLANNING RESUBMISSION | DATE<br>JAN 21 | SIZE<br>A1    |
| SCALE<br>1:100                            |                                 |                | DWG No<br>11A |

