


Proposed Ground Floor Plan  
Scale 1:200

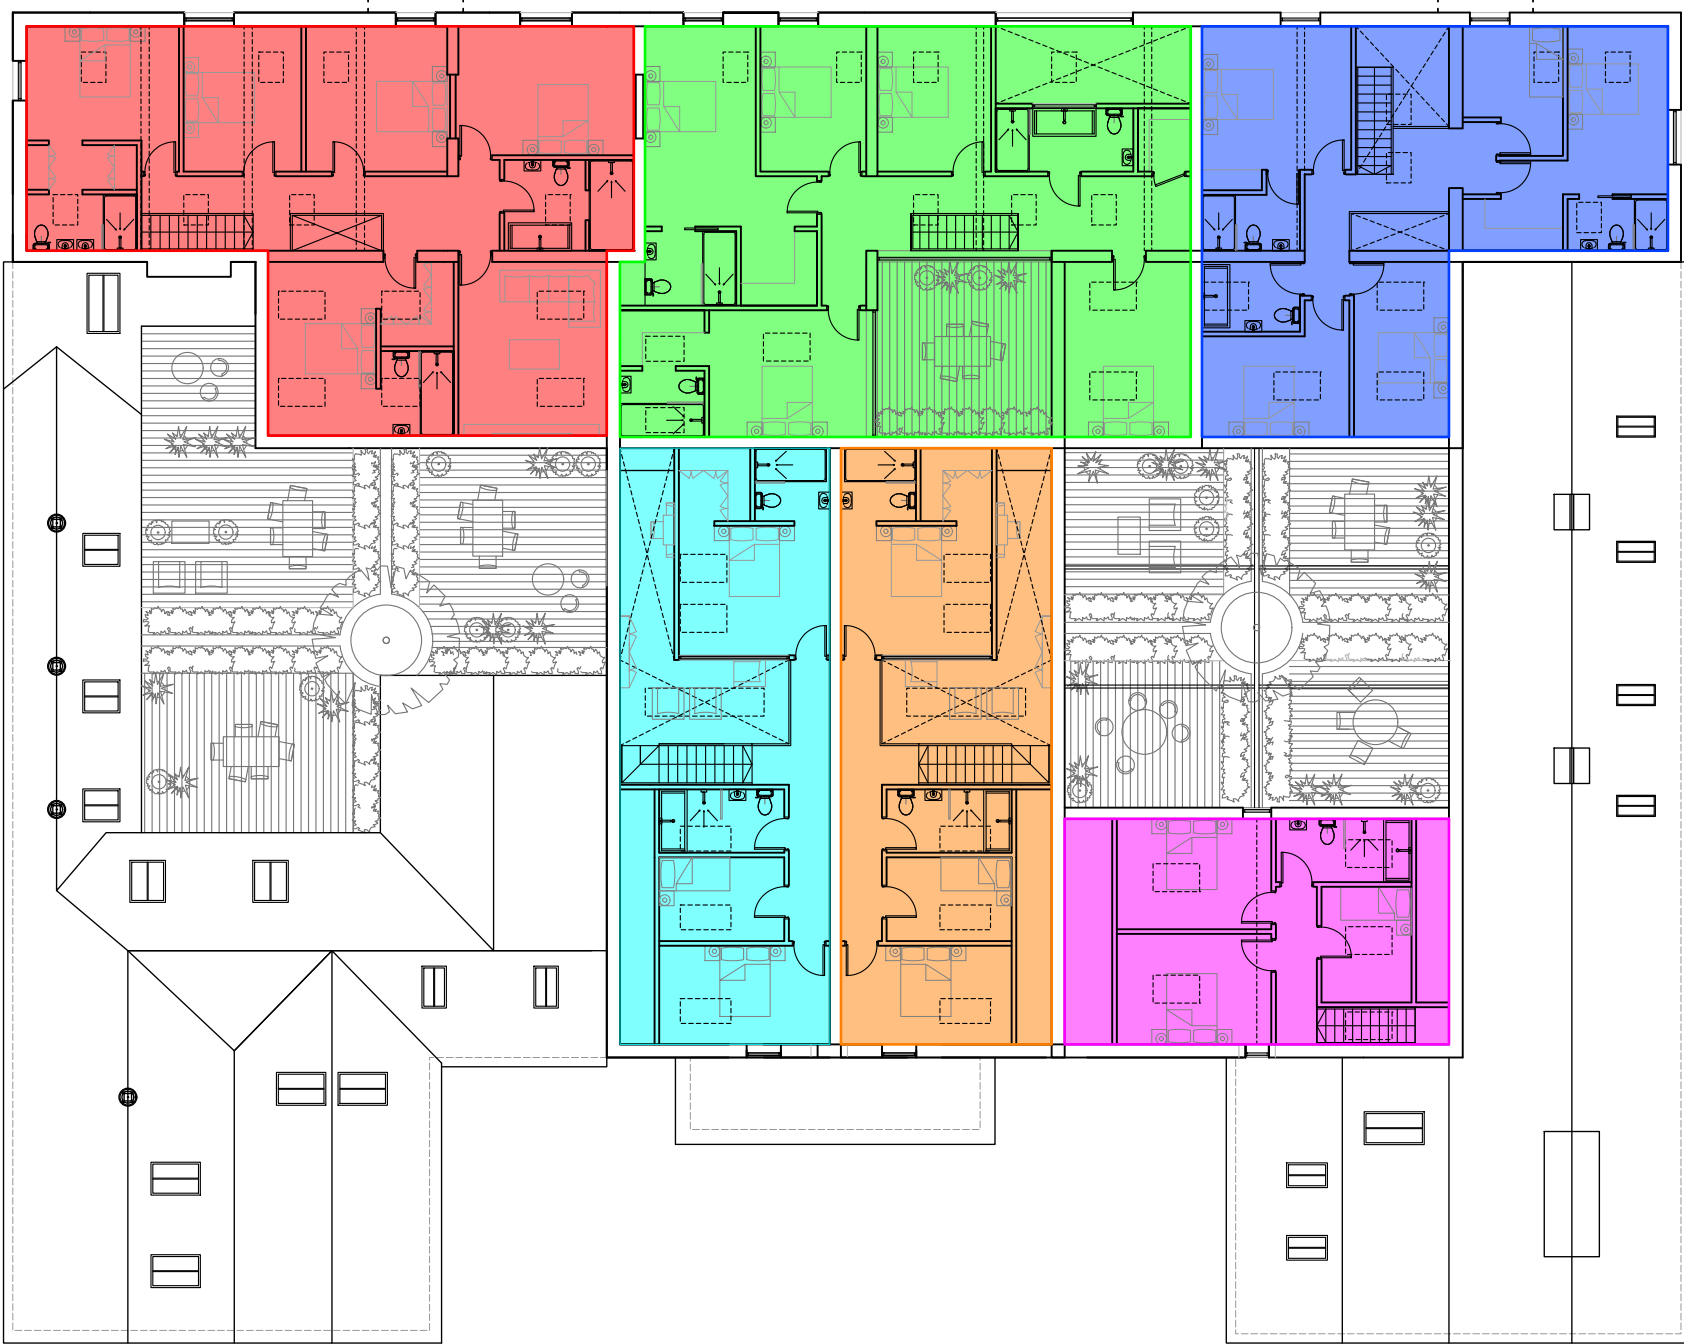

Proposed First Floor Plan  
Scale 1:200

Property 1 -  
4B7P Single storey property  
199sqm / 2142sqft

Property 2 -  
3B5P Duplex property  
157sqm / 1690sqft

Property 3 -  
3B5P Duplex property  
157sqm / 1690sqft

Property 4 -  
4B7P Duplex property  
189sqm / 2034sqft

Property 5 -  
3B6P Single storey property  
119sqm / 1281sqft

Property 6 -  
5B10P Duplex property  
204sqm / 2196sqft

Property 7 -  
5B10P Duplex property  
271sqm / 2917sqft

Property 8 -  
6B12P Duplex property  
306sqm / 3294sqft

Areas above are the gross  
internal floor area and do not  
include the external  
courtyards or garages.

