



PROPOSED GARAGES


PROPOSED GARAGES
(new garages for Property
1, 6, 7 & 8)

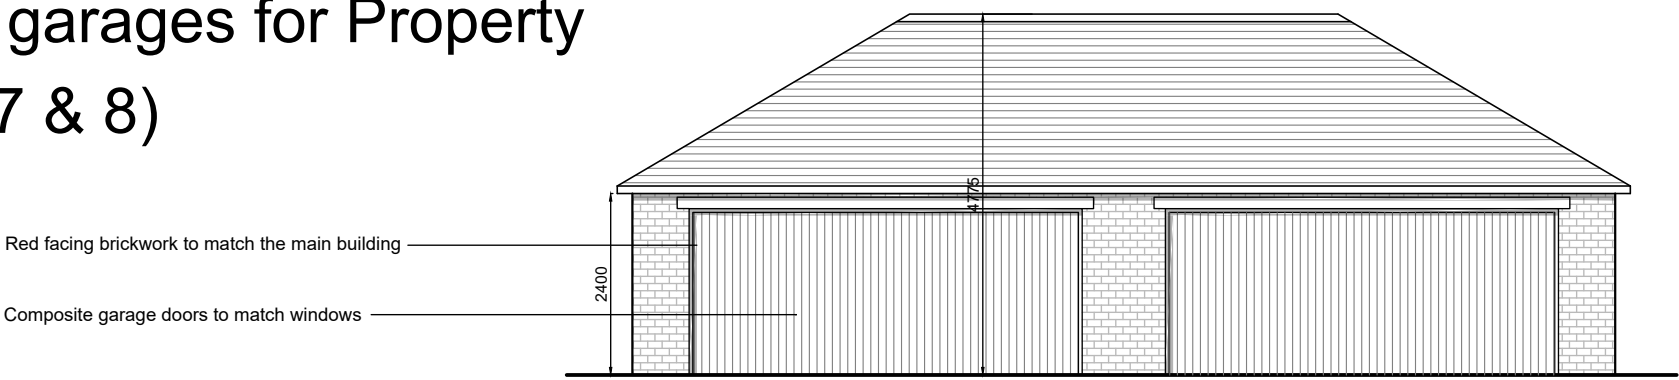


Front Elevation
Scale 1:100

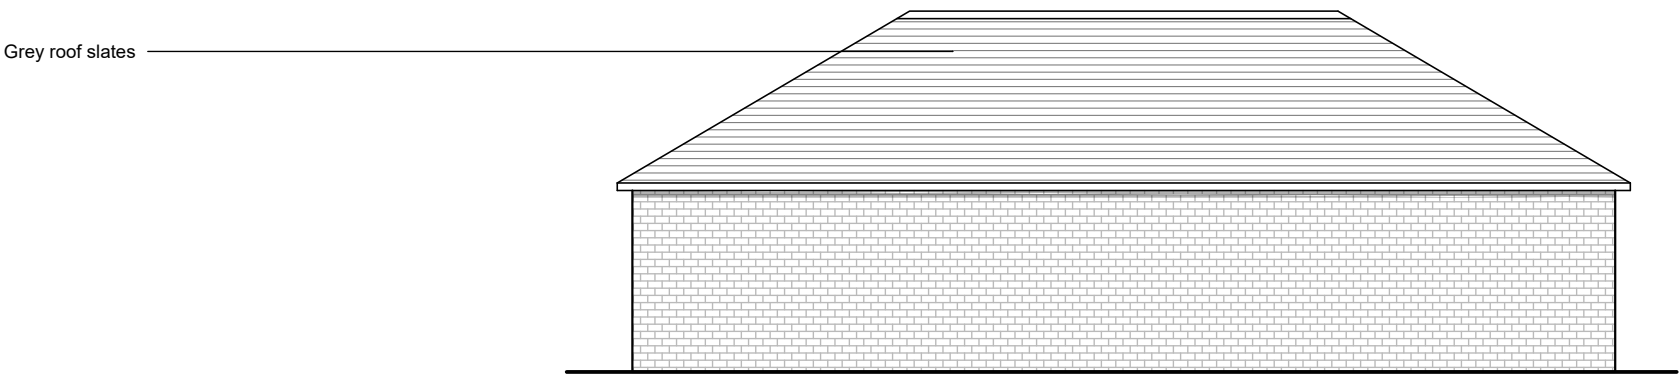


Rear Elevation
Scale 1:100

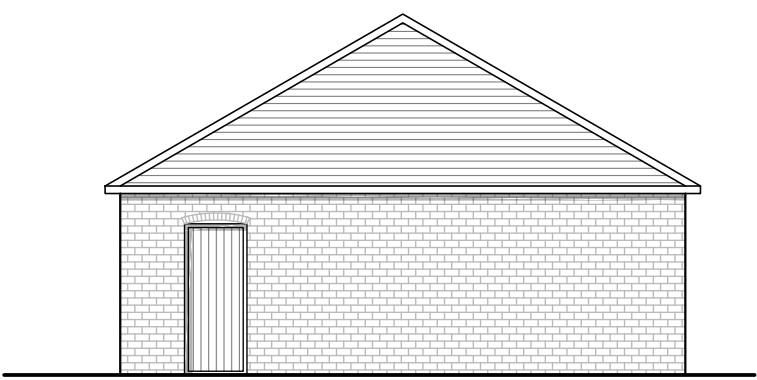


Side Elevation
Scale 1:100

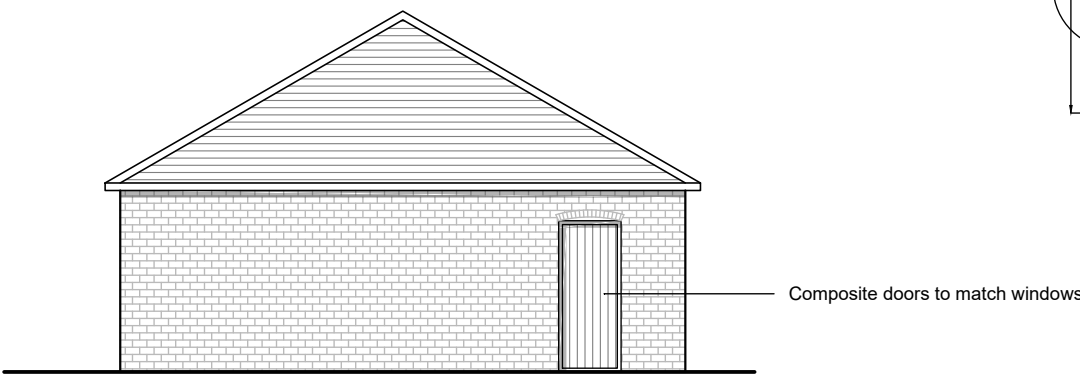

Side Elevation
Scale 1:100

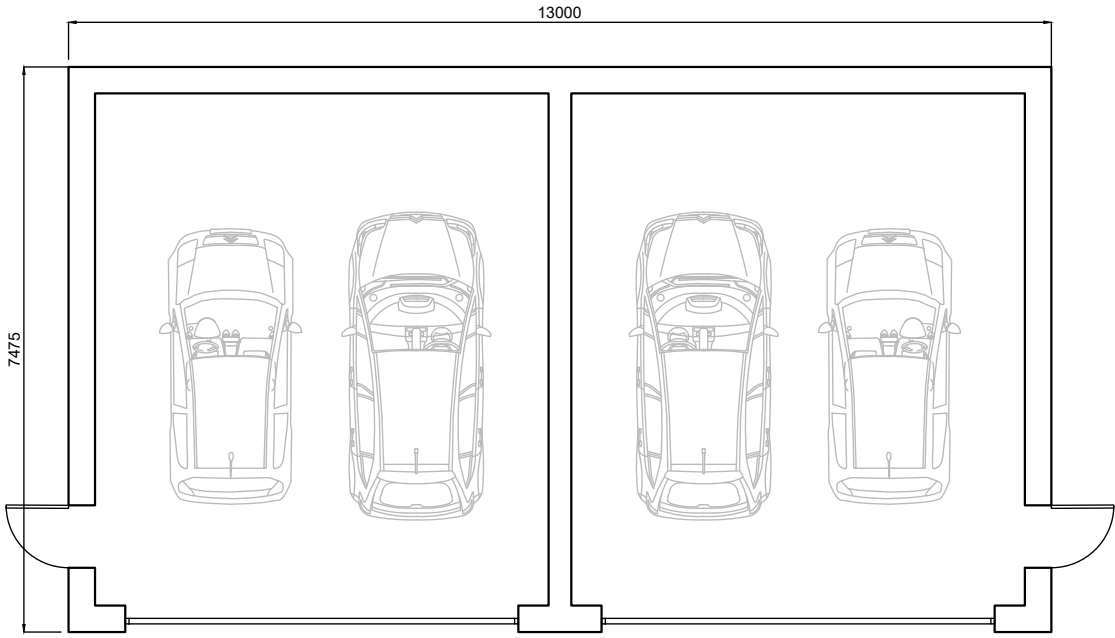

Proposed Garage Floor Plan
Scale 1:100

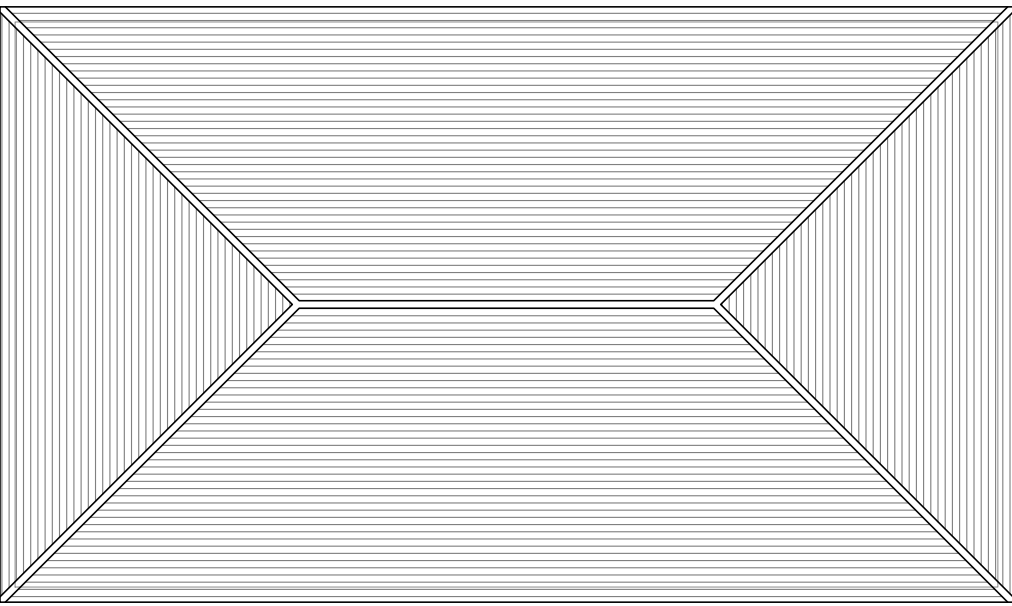

Proposed Garage Roof Plan
Scale 1:100

THIS DRAWING, TOGETHER WITH THE DESIGN IT ILLUSTRATED, IS COPYRIGHT, AND MAY NOT BE REPRODUCED IN ANY FORM, WITHOUT THE WRITTEN CONSENT OF ZARA MOON ARCHITECTS.

DO NOT SCALE OFF THIS DRAWING EXCEPT FOR DETERMINATION OF BASIC LAYOUT - ONLY FIGURED DIMENSIONS TO BE USED; ALL DIMENSIONS TO BE CHECKED ON SITE.

A	Dimensions added	26.03.21	RMH
REV	DETAILS OF REVISION	DATE	INITIALS
PROJECT NAME BROCKHALL FARM			
DRAWING NAME PROPOSED GARAGES			
PROJECT No 65.19	STATUS PLANNING RESUBMISSION	DATE JAN 21	SIZE A1
SCALE 1:100			DWG No 17A