




EASTERN PIGGERY
(converted to garages
for Property 4 & 5)

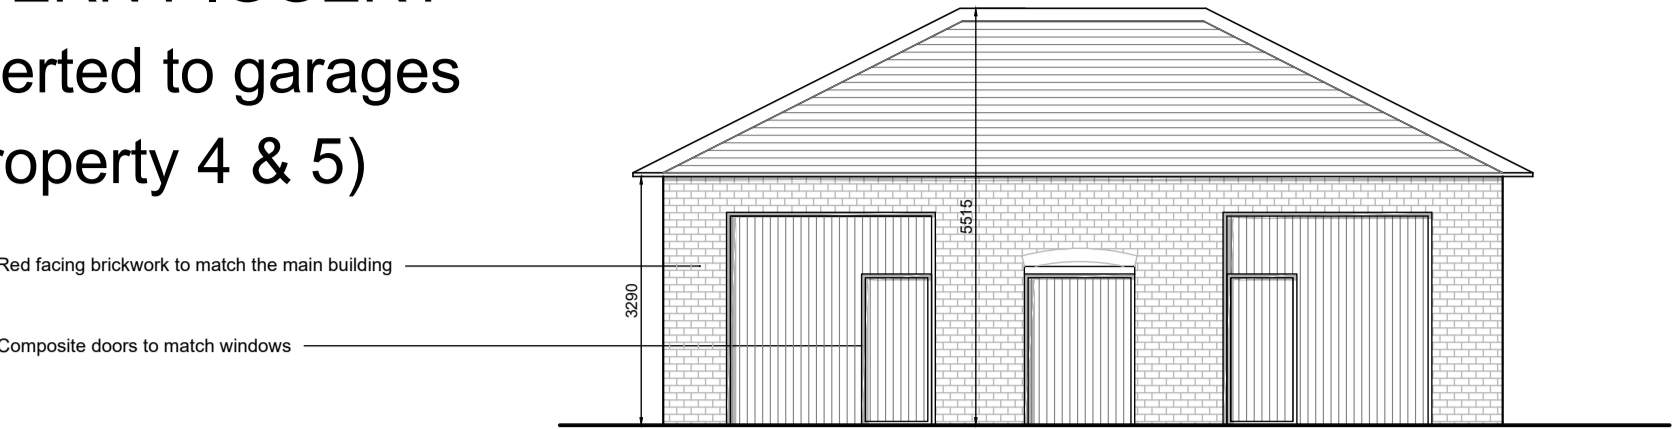


Front Elevation
Scale 1:100

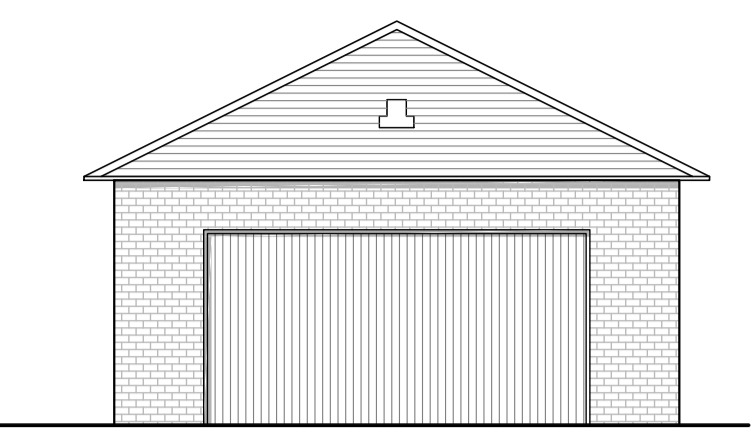


Side Elevation
Scale 1:100

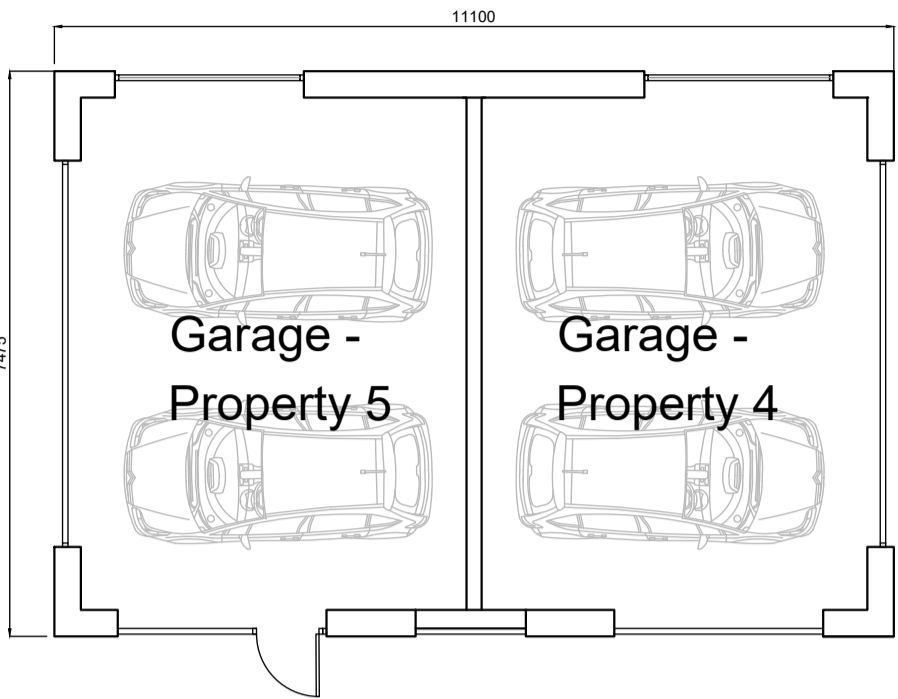


Proposed Floor Plan
Scale 1:100

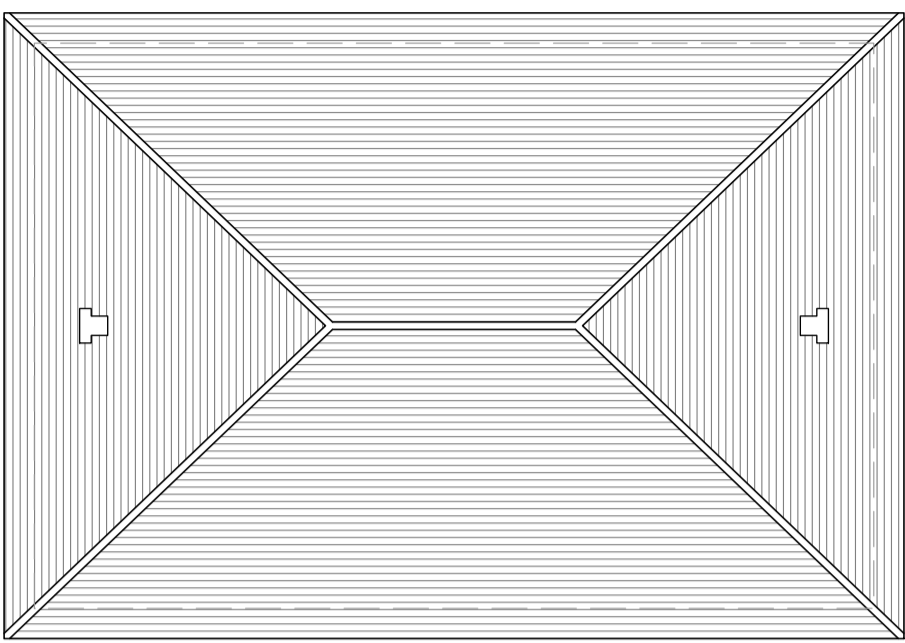

Proposed Roof Plan
Scale 1:100

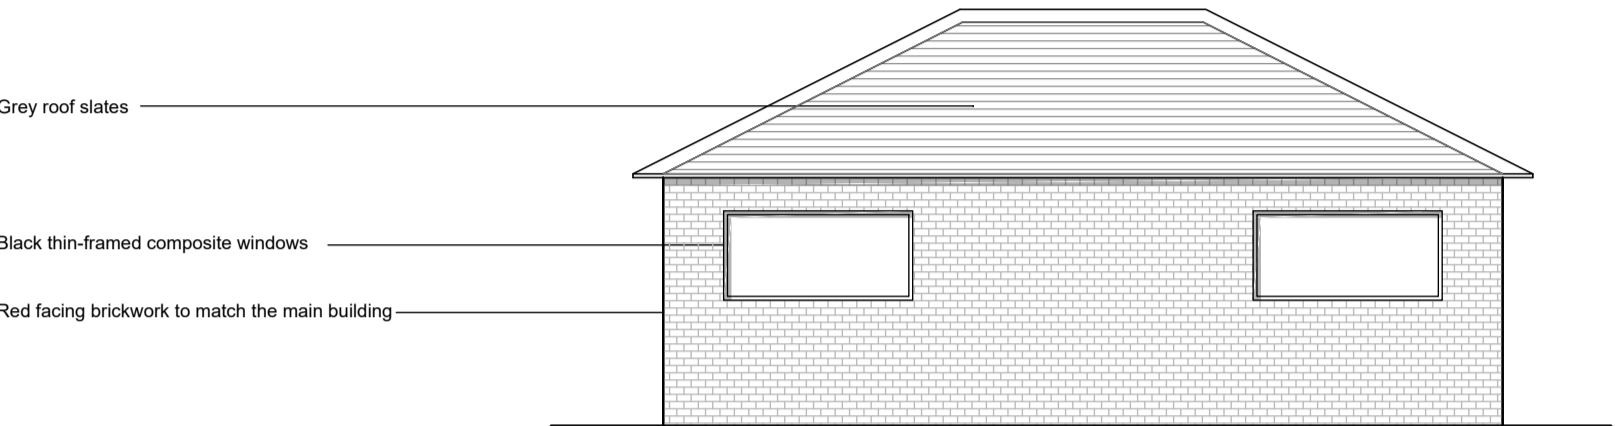


Rear Elevation
Scale 1:100

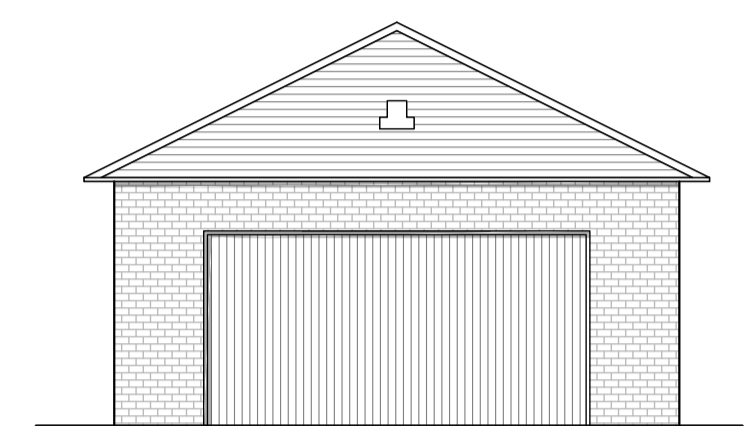


Side Elevation
Scale 1:100


NORTH - EAST PIGGERY
(converted as communal
energy hub, bike store
and outdoor store)

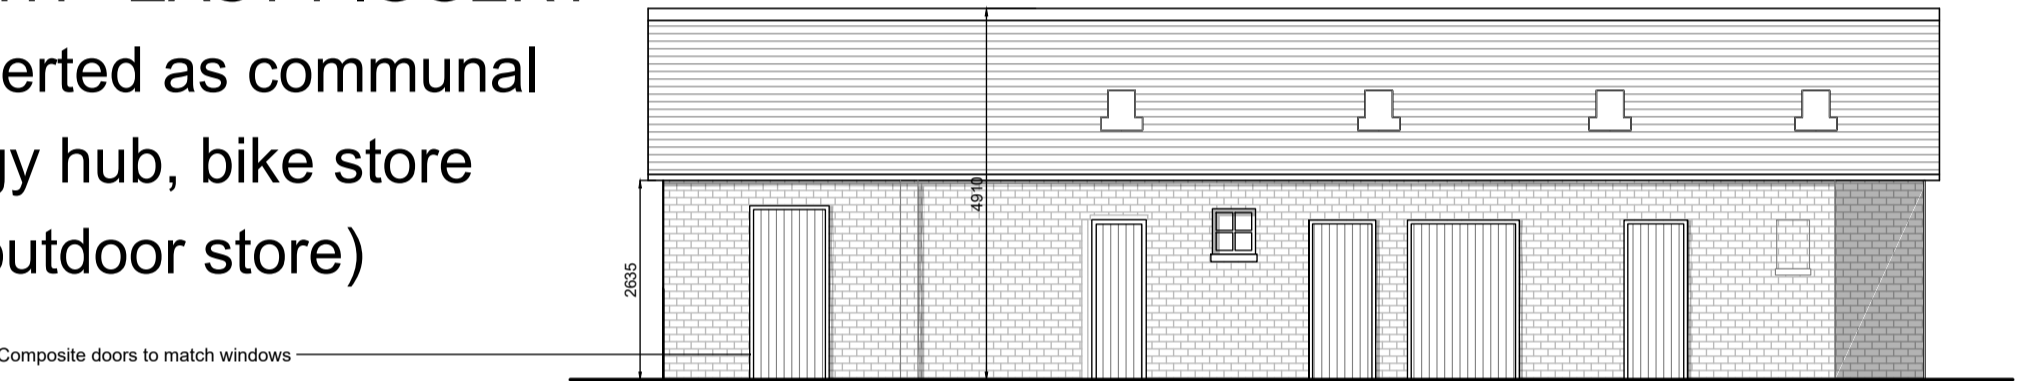


Front Elevation
Scale 1:100

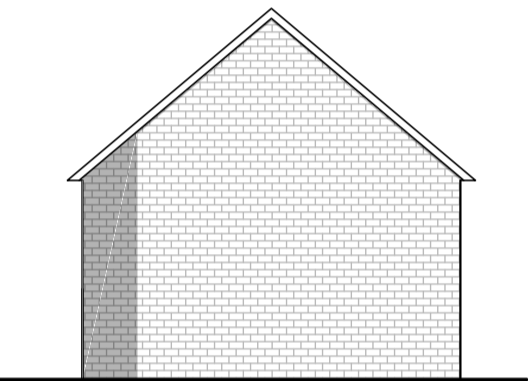


Side Elevation
Scale 1:100

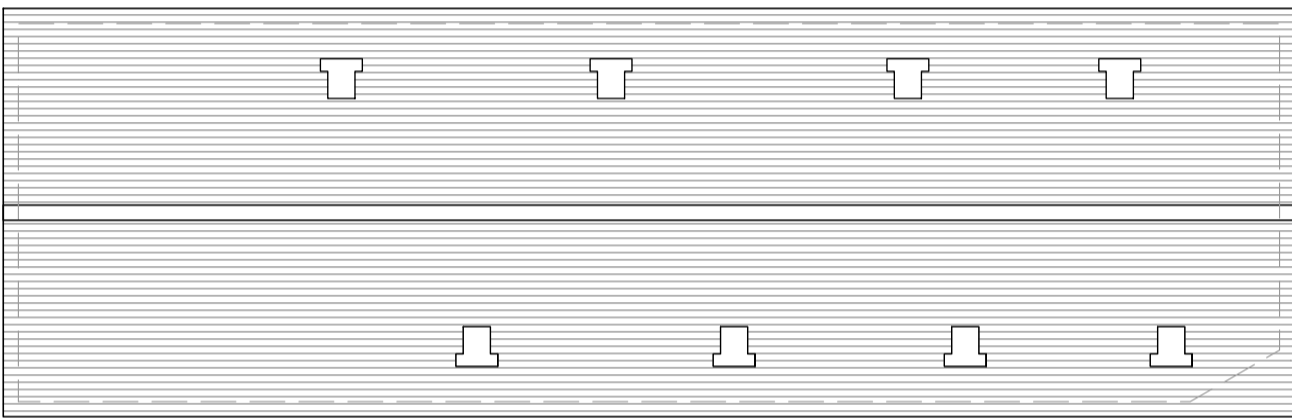


Proposed Roof Plan scale 1:100

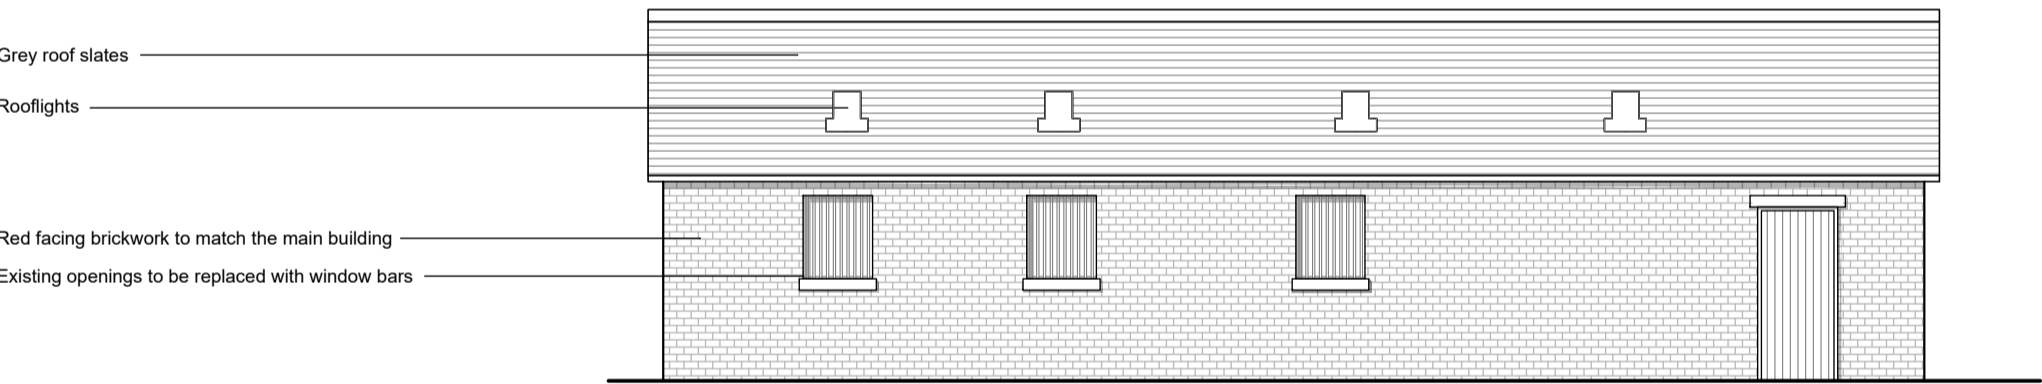

Rear Elevation
Scale 1:100

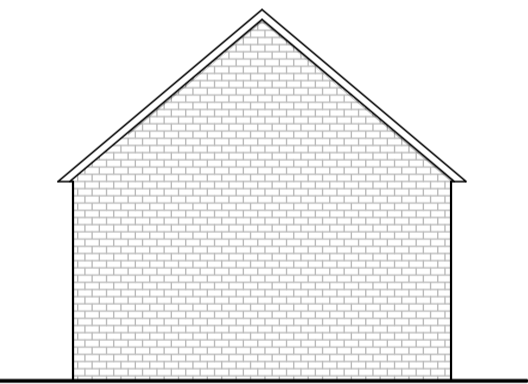


Side Elevation
Scale 1:100

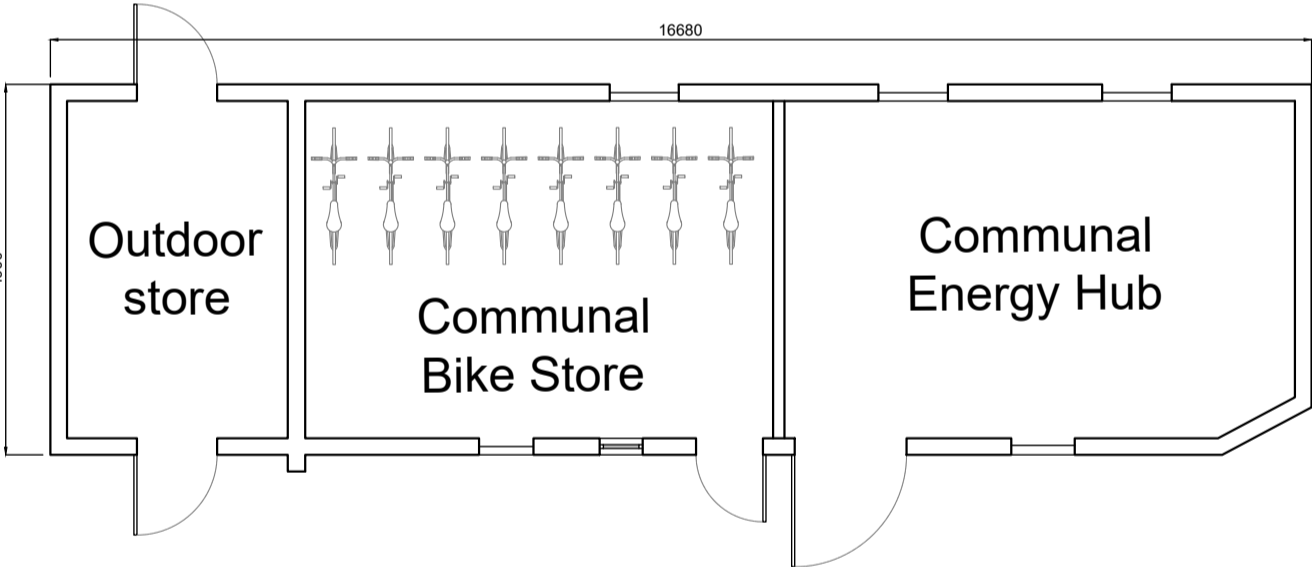


Proposed Floor Plan scale 1:100


IMPLEMENT SHED
(converted to a garage
and bike store for
existing bungalow)

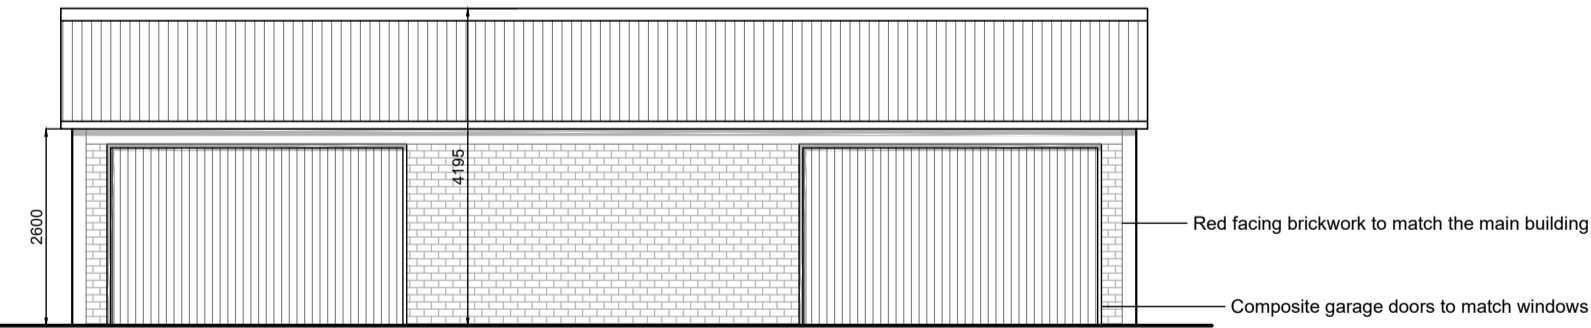


Front Elevation
Scale 1:100

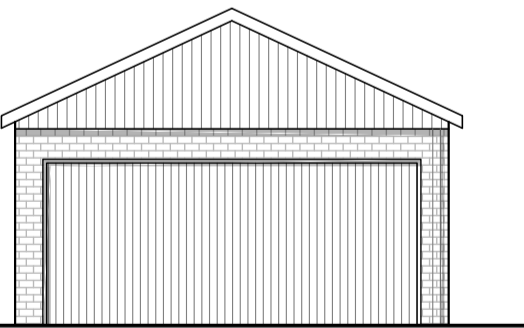


Side Elevation
Scale 1:100

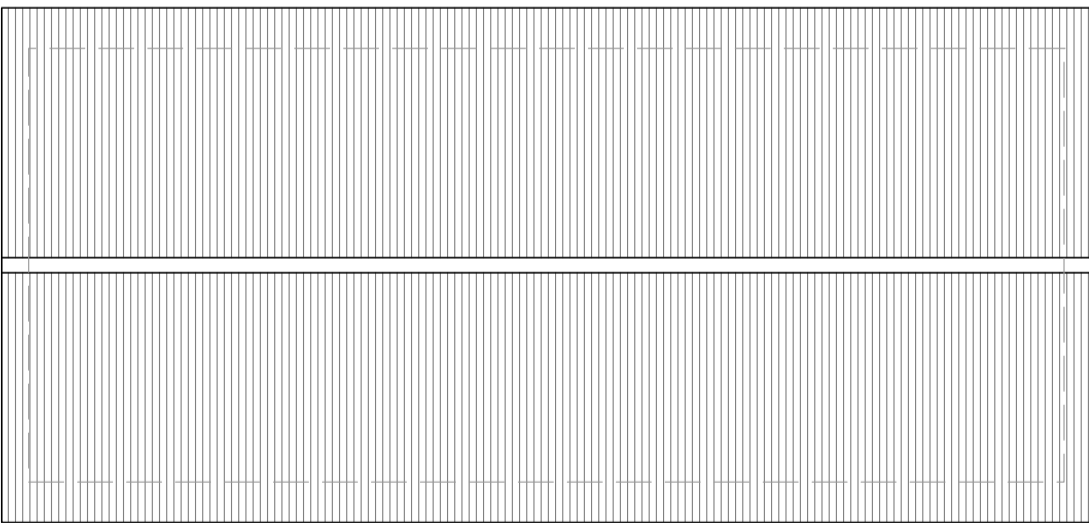


Proposed Roof Plan scale 1:100

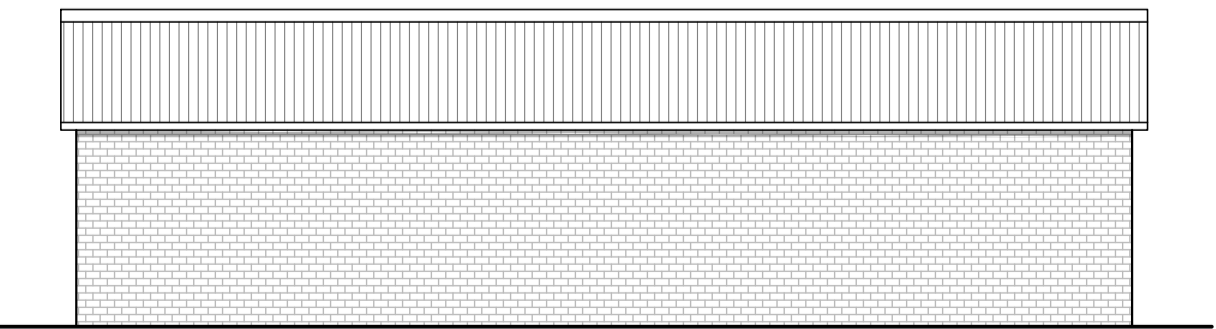

Rear Elevation
Scale 1:100

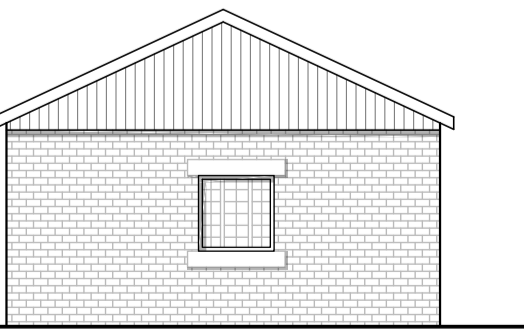

Side Elevation
Scale 1:100

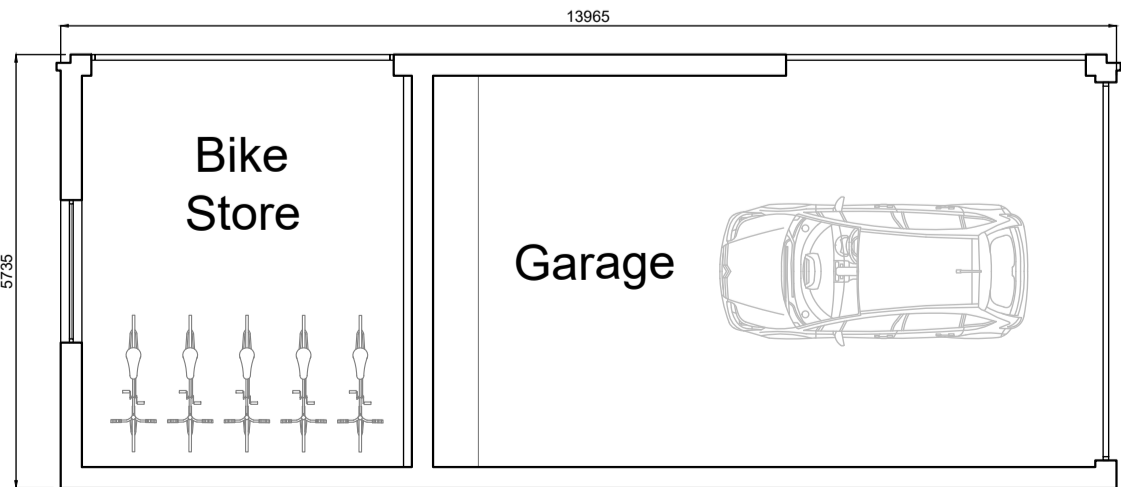

Proposed Floor Plan scale 1:100

THIS DRAWING, TOGETHER WITH THE DESIGN IT ILLUSTRATED, IS COPYRIGHT, AND MAY NOT BE REPRODUCED IN ANY FORM, WITHOUT THE WRITTEN CONSENT OF ZARA MOON ARCHITECTS.
DO NOT SCALE OFF THIS DRAWING EXCEPT FOR DETERMINATION OF BASIC LAYOUT - ONLY FIGURED DIMENSIONS TO BE USED, ALL DIMENSIONS TO BE CHECKED ON SITE.

| | | | |
|--|---------------------------------|----------------|---------------|
| A | Dimensions added | 26.03.21 | RMH |
| REV | DETAILS OF REVISION | DATE | INITIALS |
| PROJECT NAME BROCKHALL FARM | | | |
| DRAWING NAME PROPOSED OUT-BUILDINGS | | | |
| PROJECT No 65.19 | STATUS PLANNING RESUBMISSION | DATE JAN 21 | SIZE A1 |
| SCALE 1:100 | | | DWG No 16A |

