



PART FRONT ELEVATION

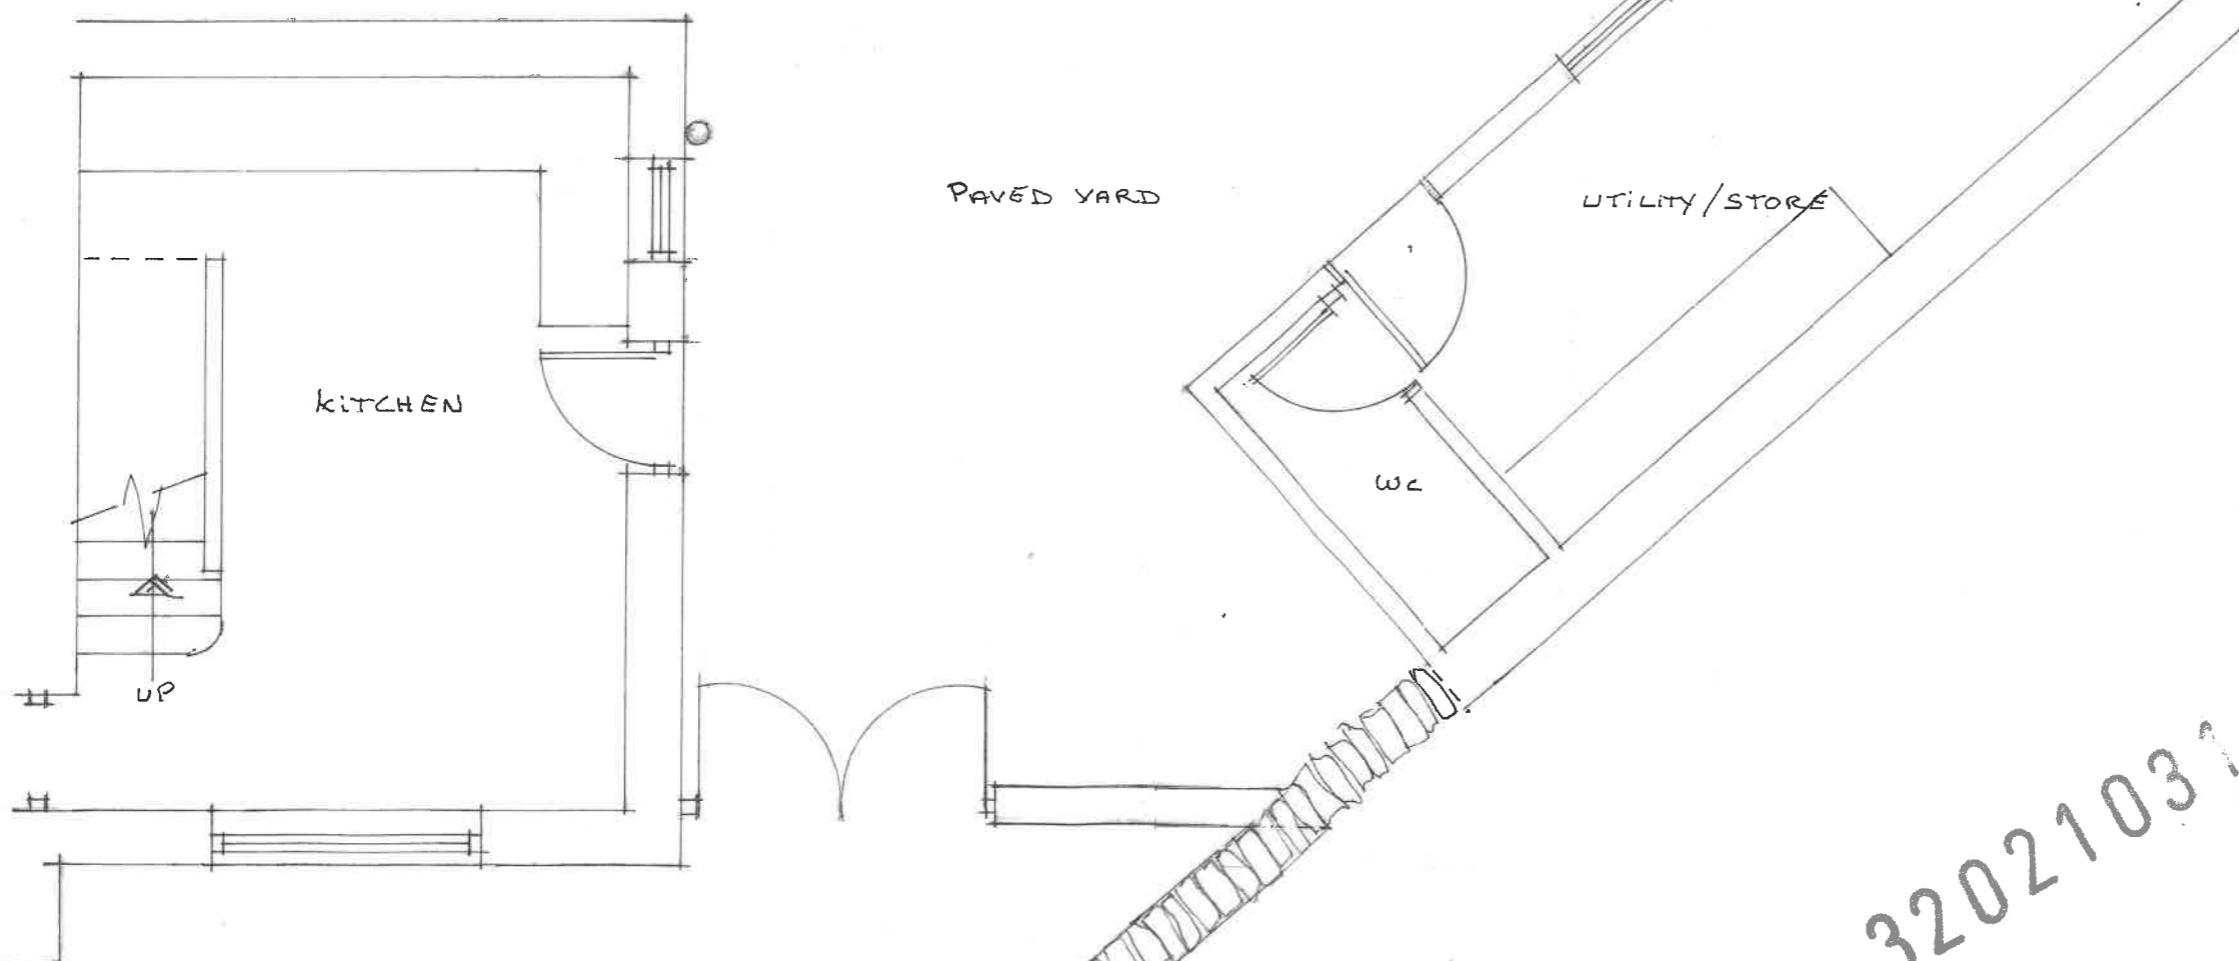

SIDE ELEVATION

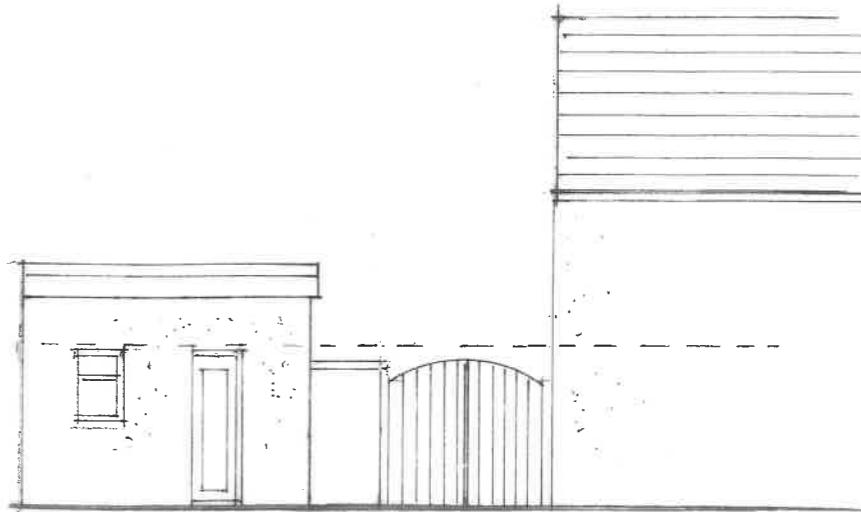

Client
MR & MRS WEATHERILL

Job Title
PROPOSED EXTENSION TO
MEADOW VIEW
CHAPEL ROAD
WEST BRADFORD

Drawing Title
EXISTING PART PLAN &
ELEVATIONS.


Scale 1:50 1:100 Date JAN 21 Drawn




PART FRONT ELEVATION



SIDE ELEVATION

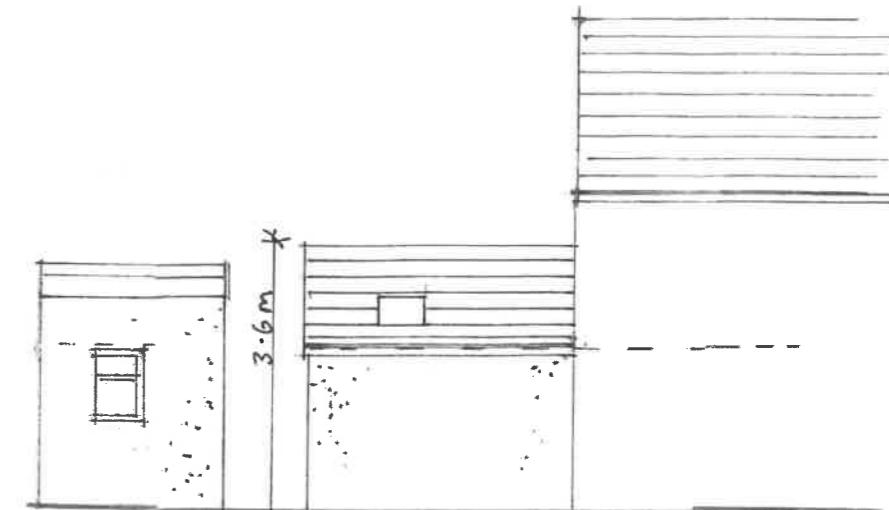

REAR ELEVATION

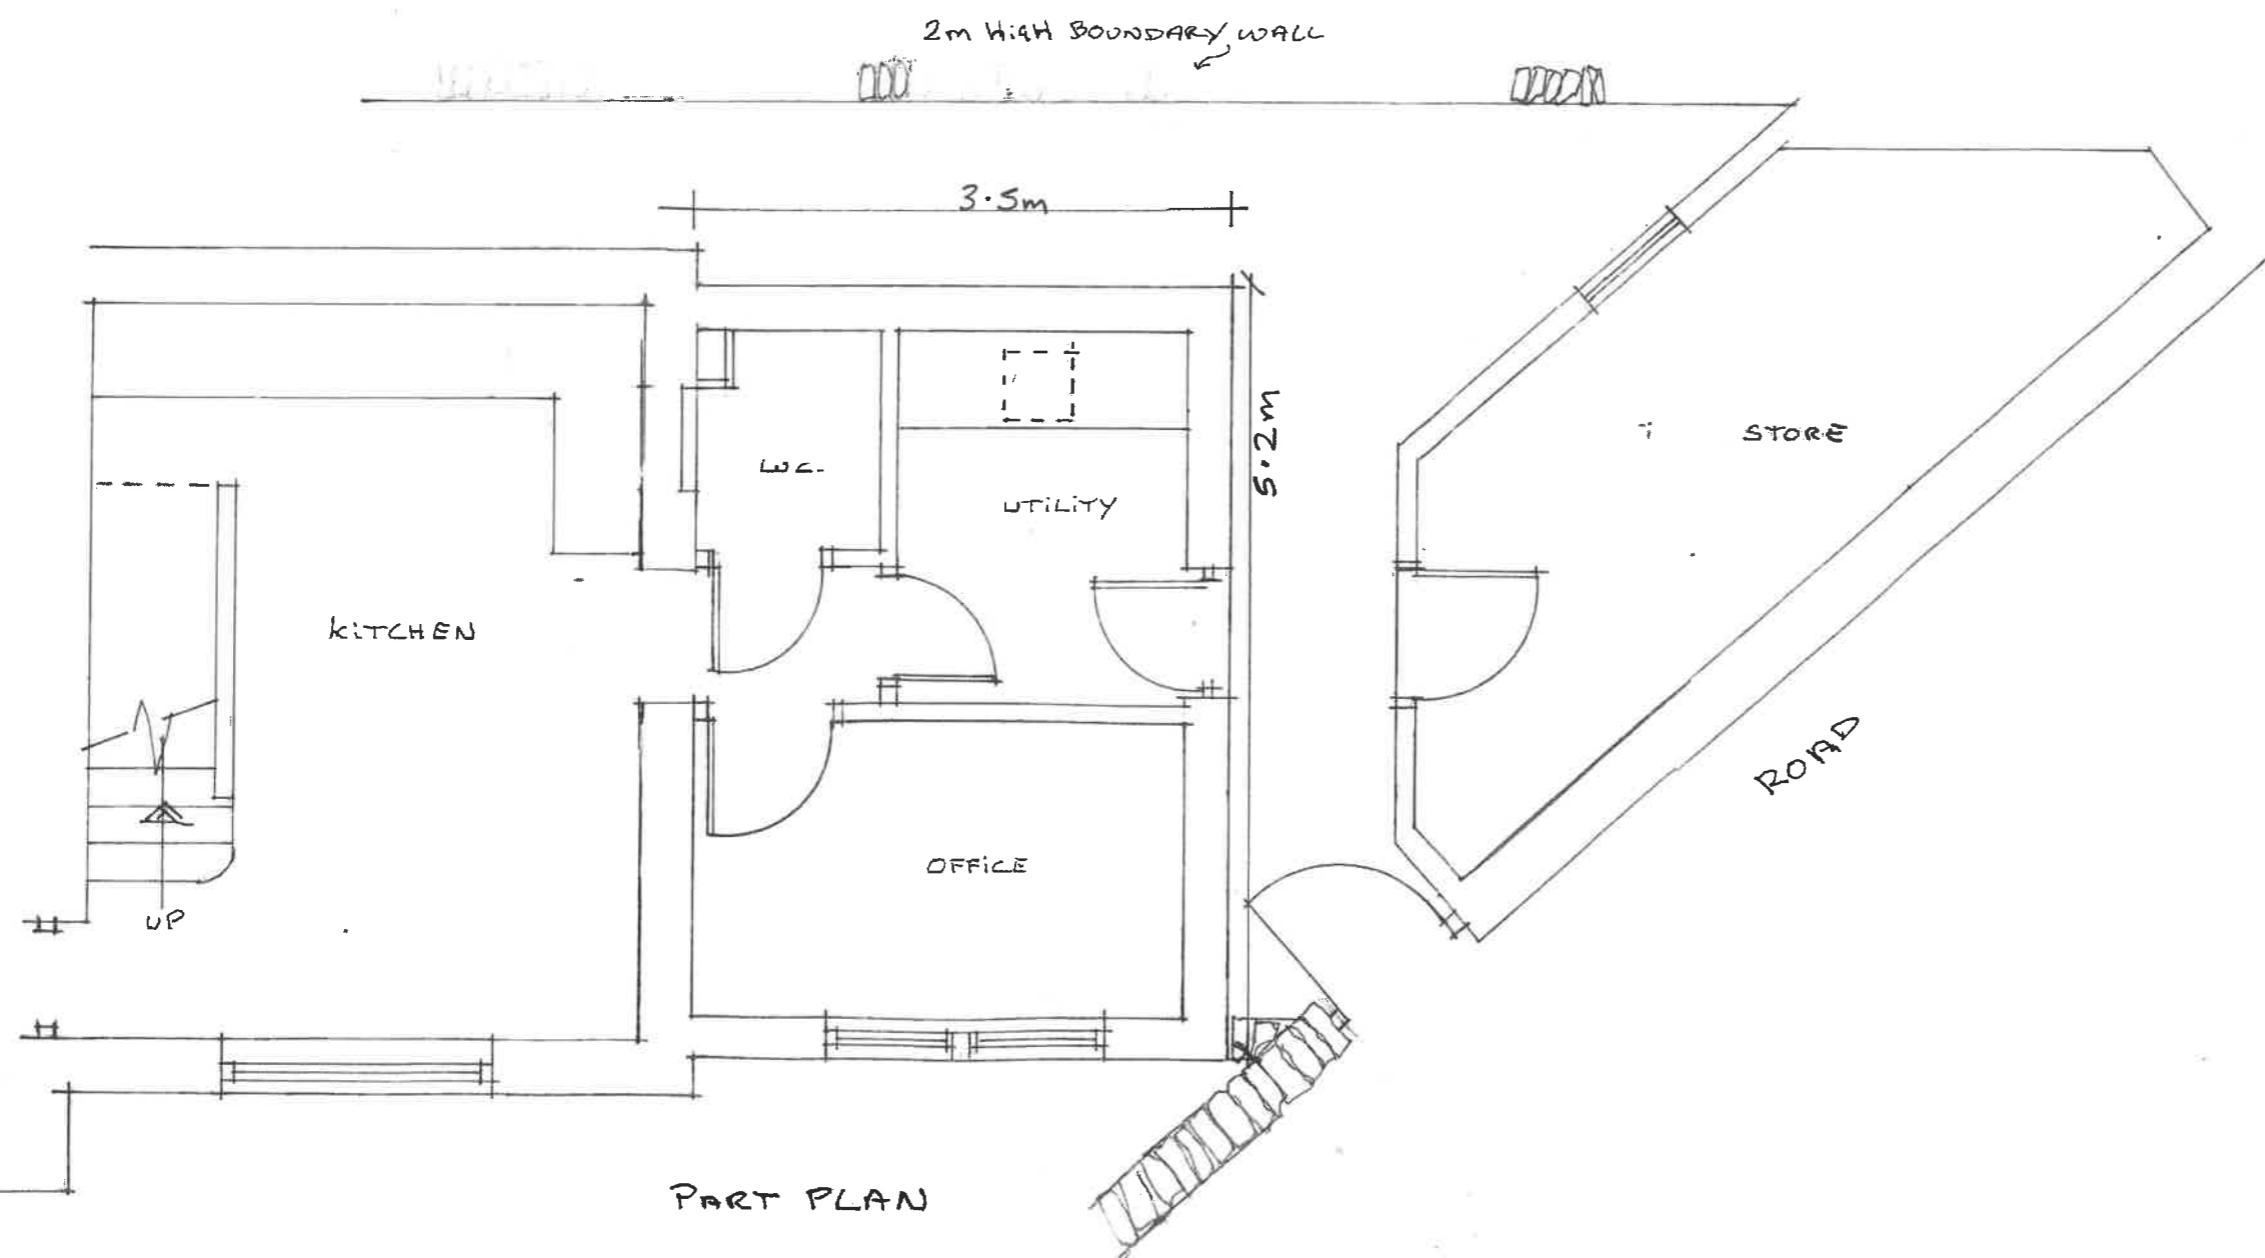

PART PLAN

320210316P

221 - 2