


The drawings are prepared in accordance with the standards of the Institution of Professional Surveyors (I.P.S.) and the standards of the Institution of Professional Engineers (I.P.E.). The drawings are prepared in accordance with the standards of the Institution of Professional Surveyors (I.P.S.) and the standards of the Institution of Professional Engineers (I.P.E.).

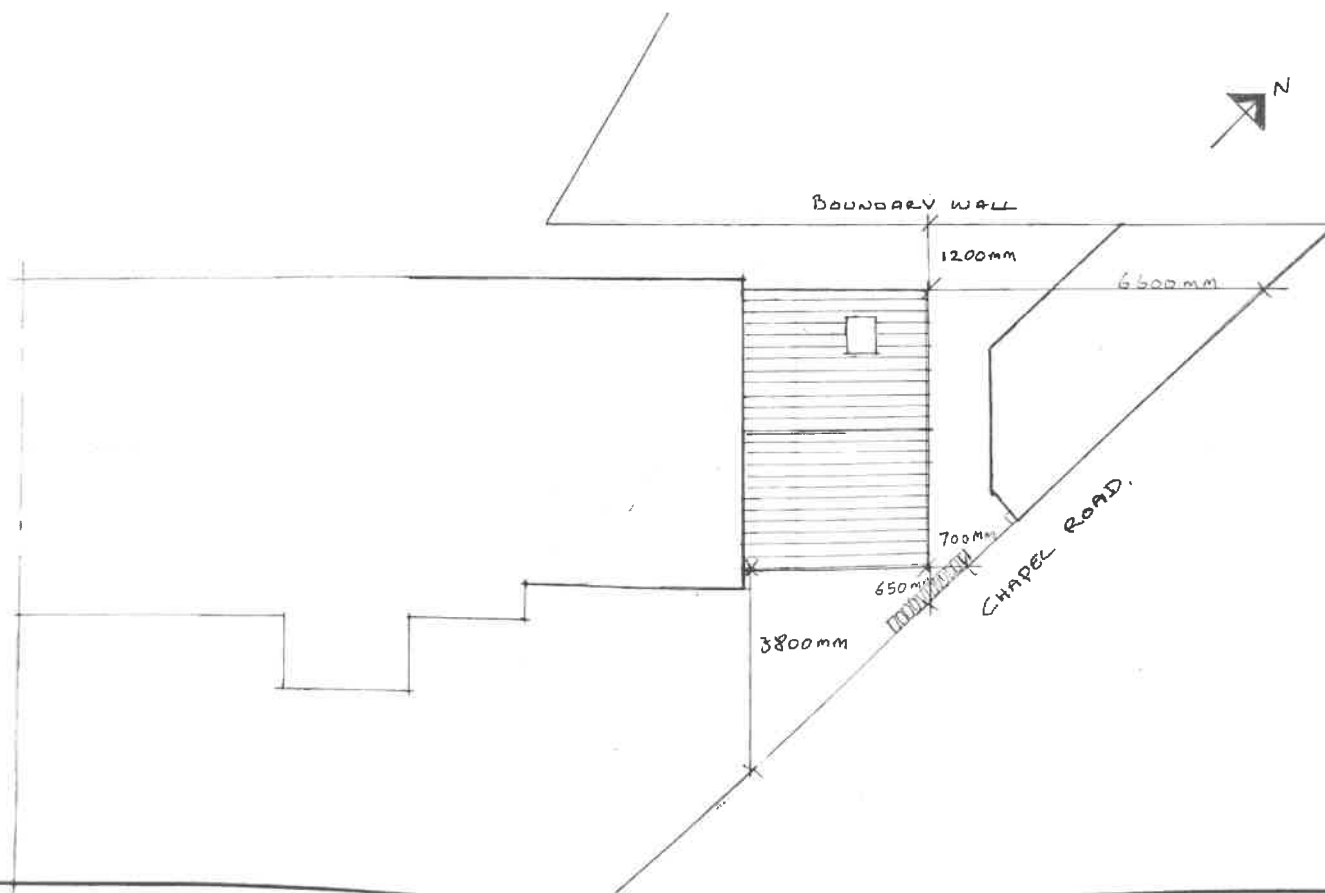

Client
MR & MRS WEATHERILL

Job Title
PROPOSED EXTENSION TO
MEADOW VIEW
CHAPEL ROAD
WEST BRADFORD

Drawing Title
SITE PLAN

Scale 1:100 A3 Date 21/11/21 Drawn

221 - 3