



This drawing is to be read in conjunction with all relevant Architect, consultants' and specialist drawings and specifications. The Architect is to be notified of any discrepancies before proceeding. Do not scale from this drawing. All dimensions and levels are to be checked on site. This drawing is subject to copyright. All work carried out before Planning and Building Permission has been granted is at the contractor's risk.

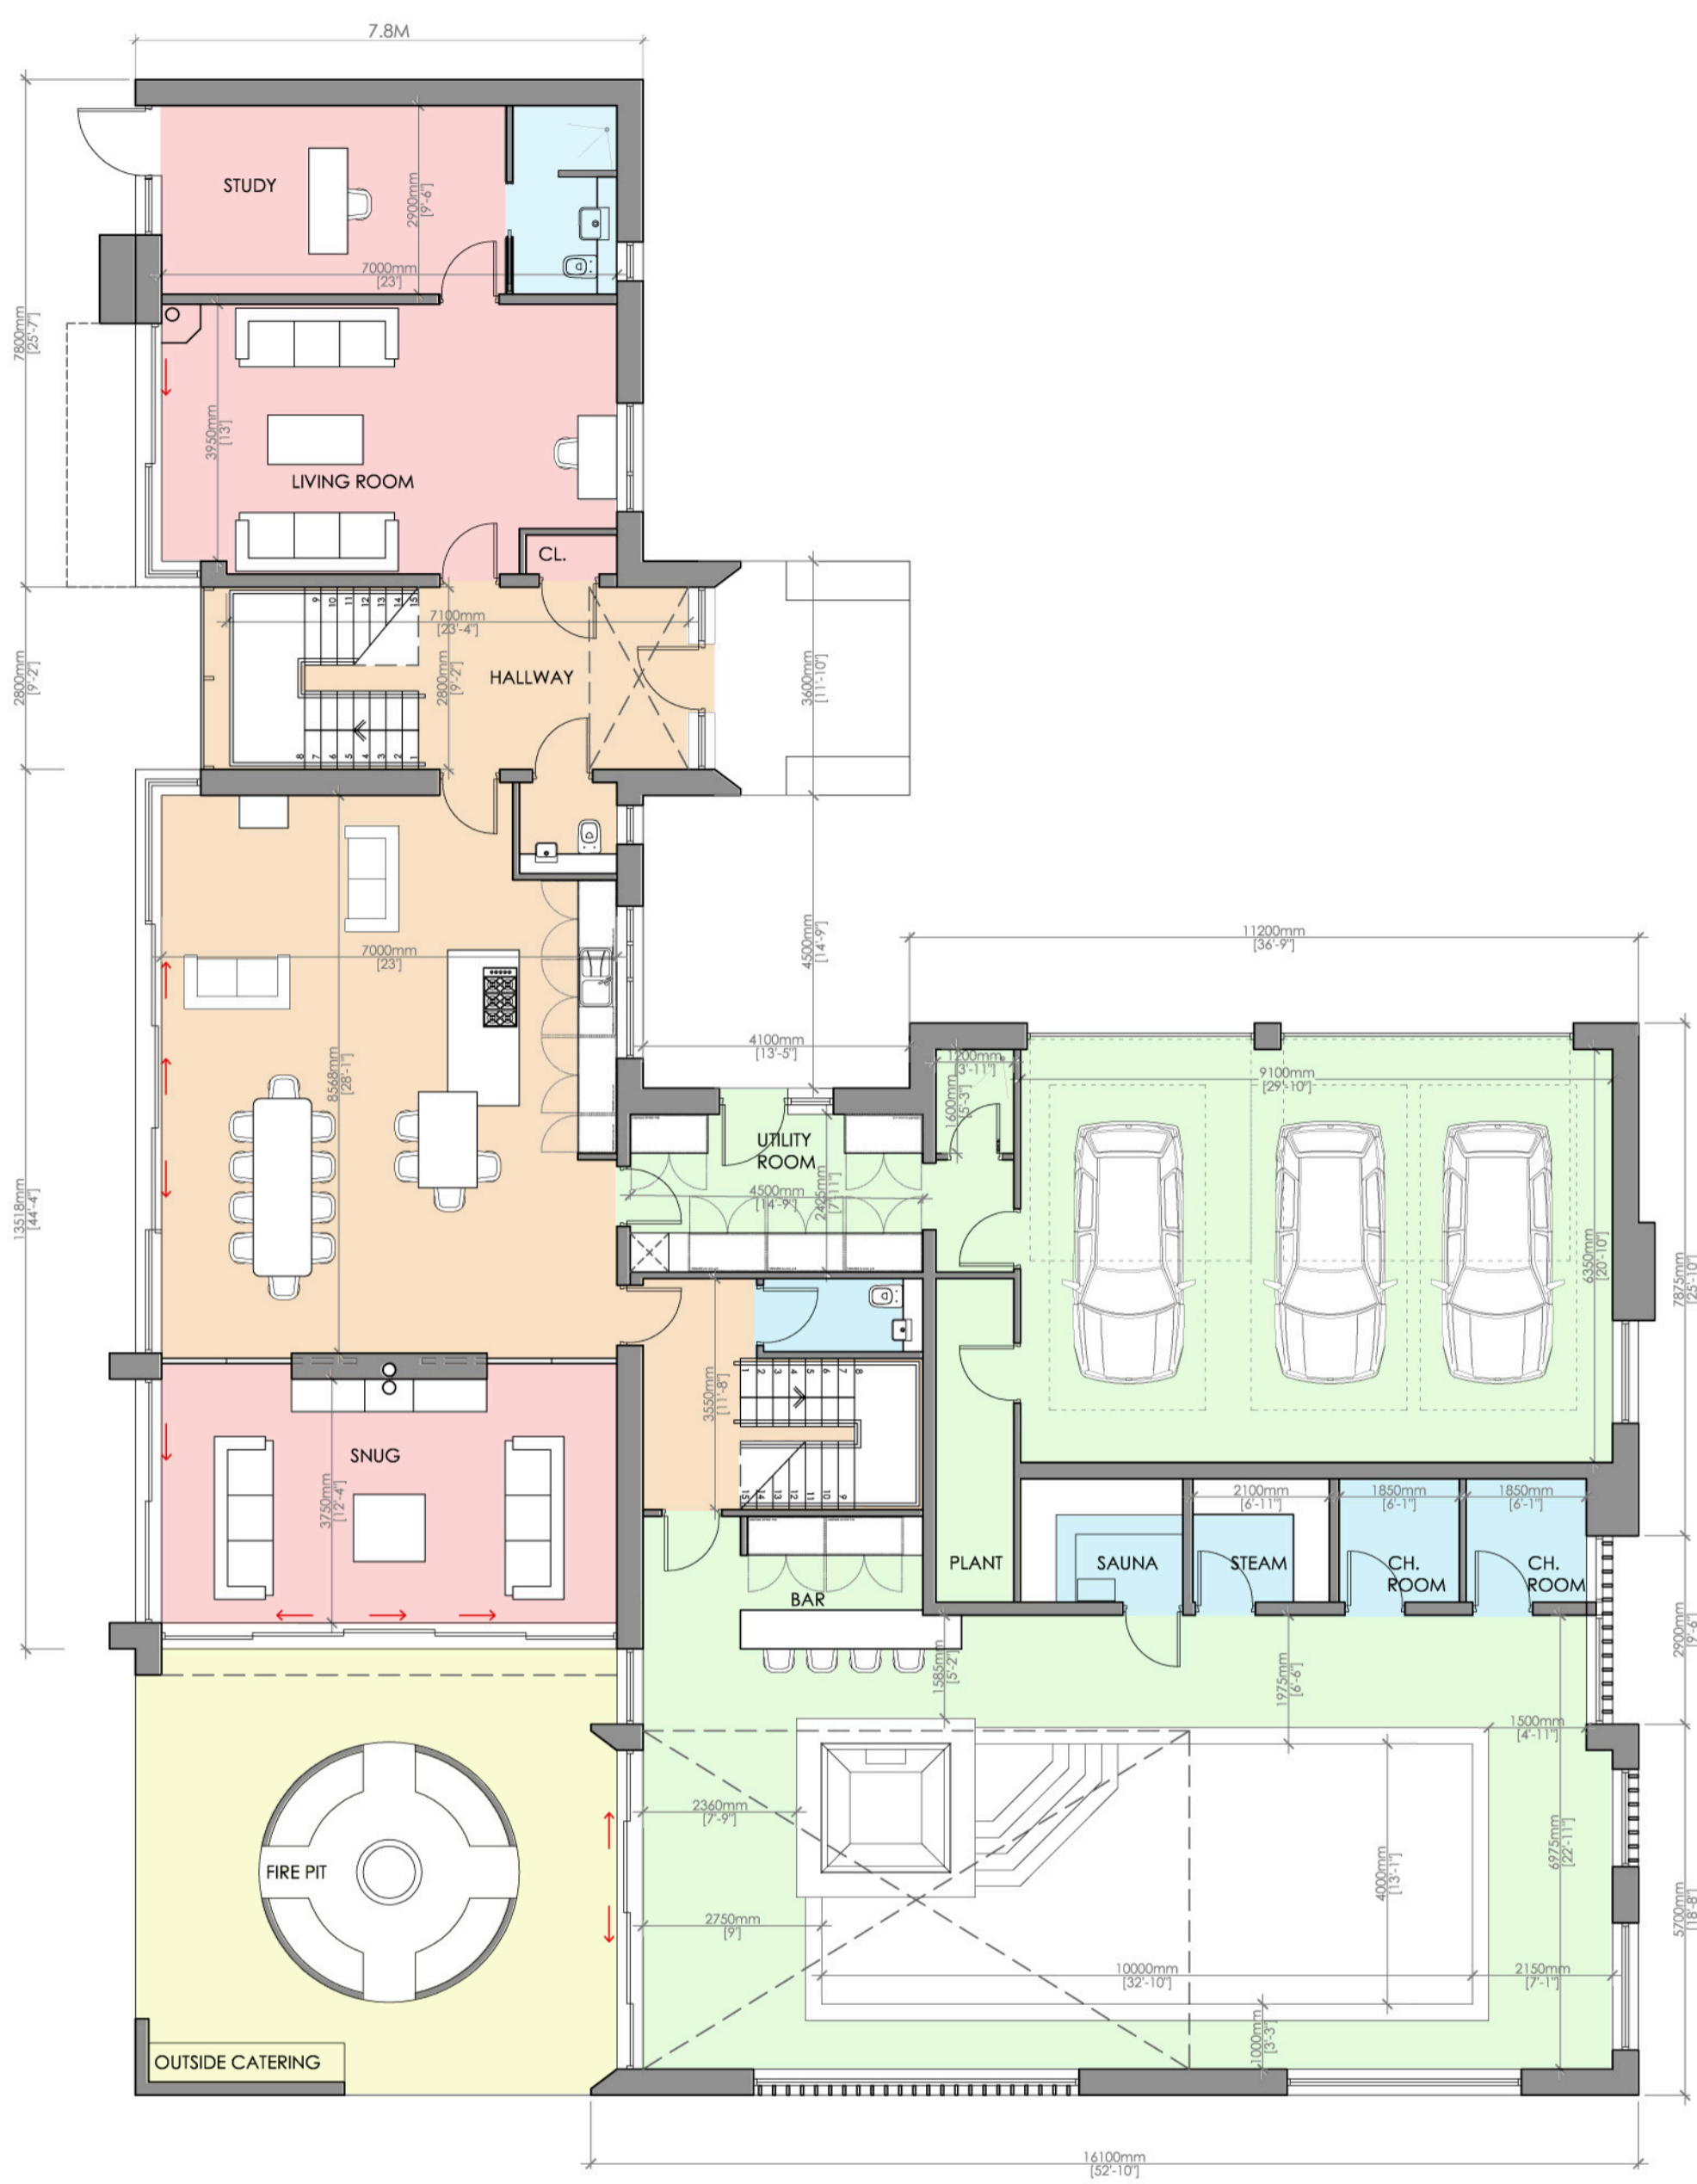

PROPOSED GROUND FLOOR PLAN



PROPOSED FIRST FLOOR PLAN

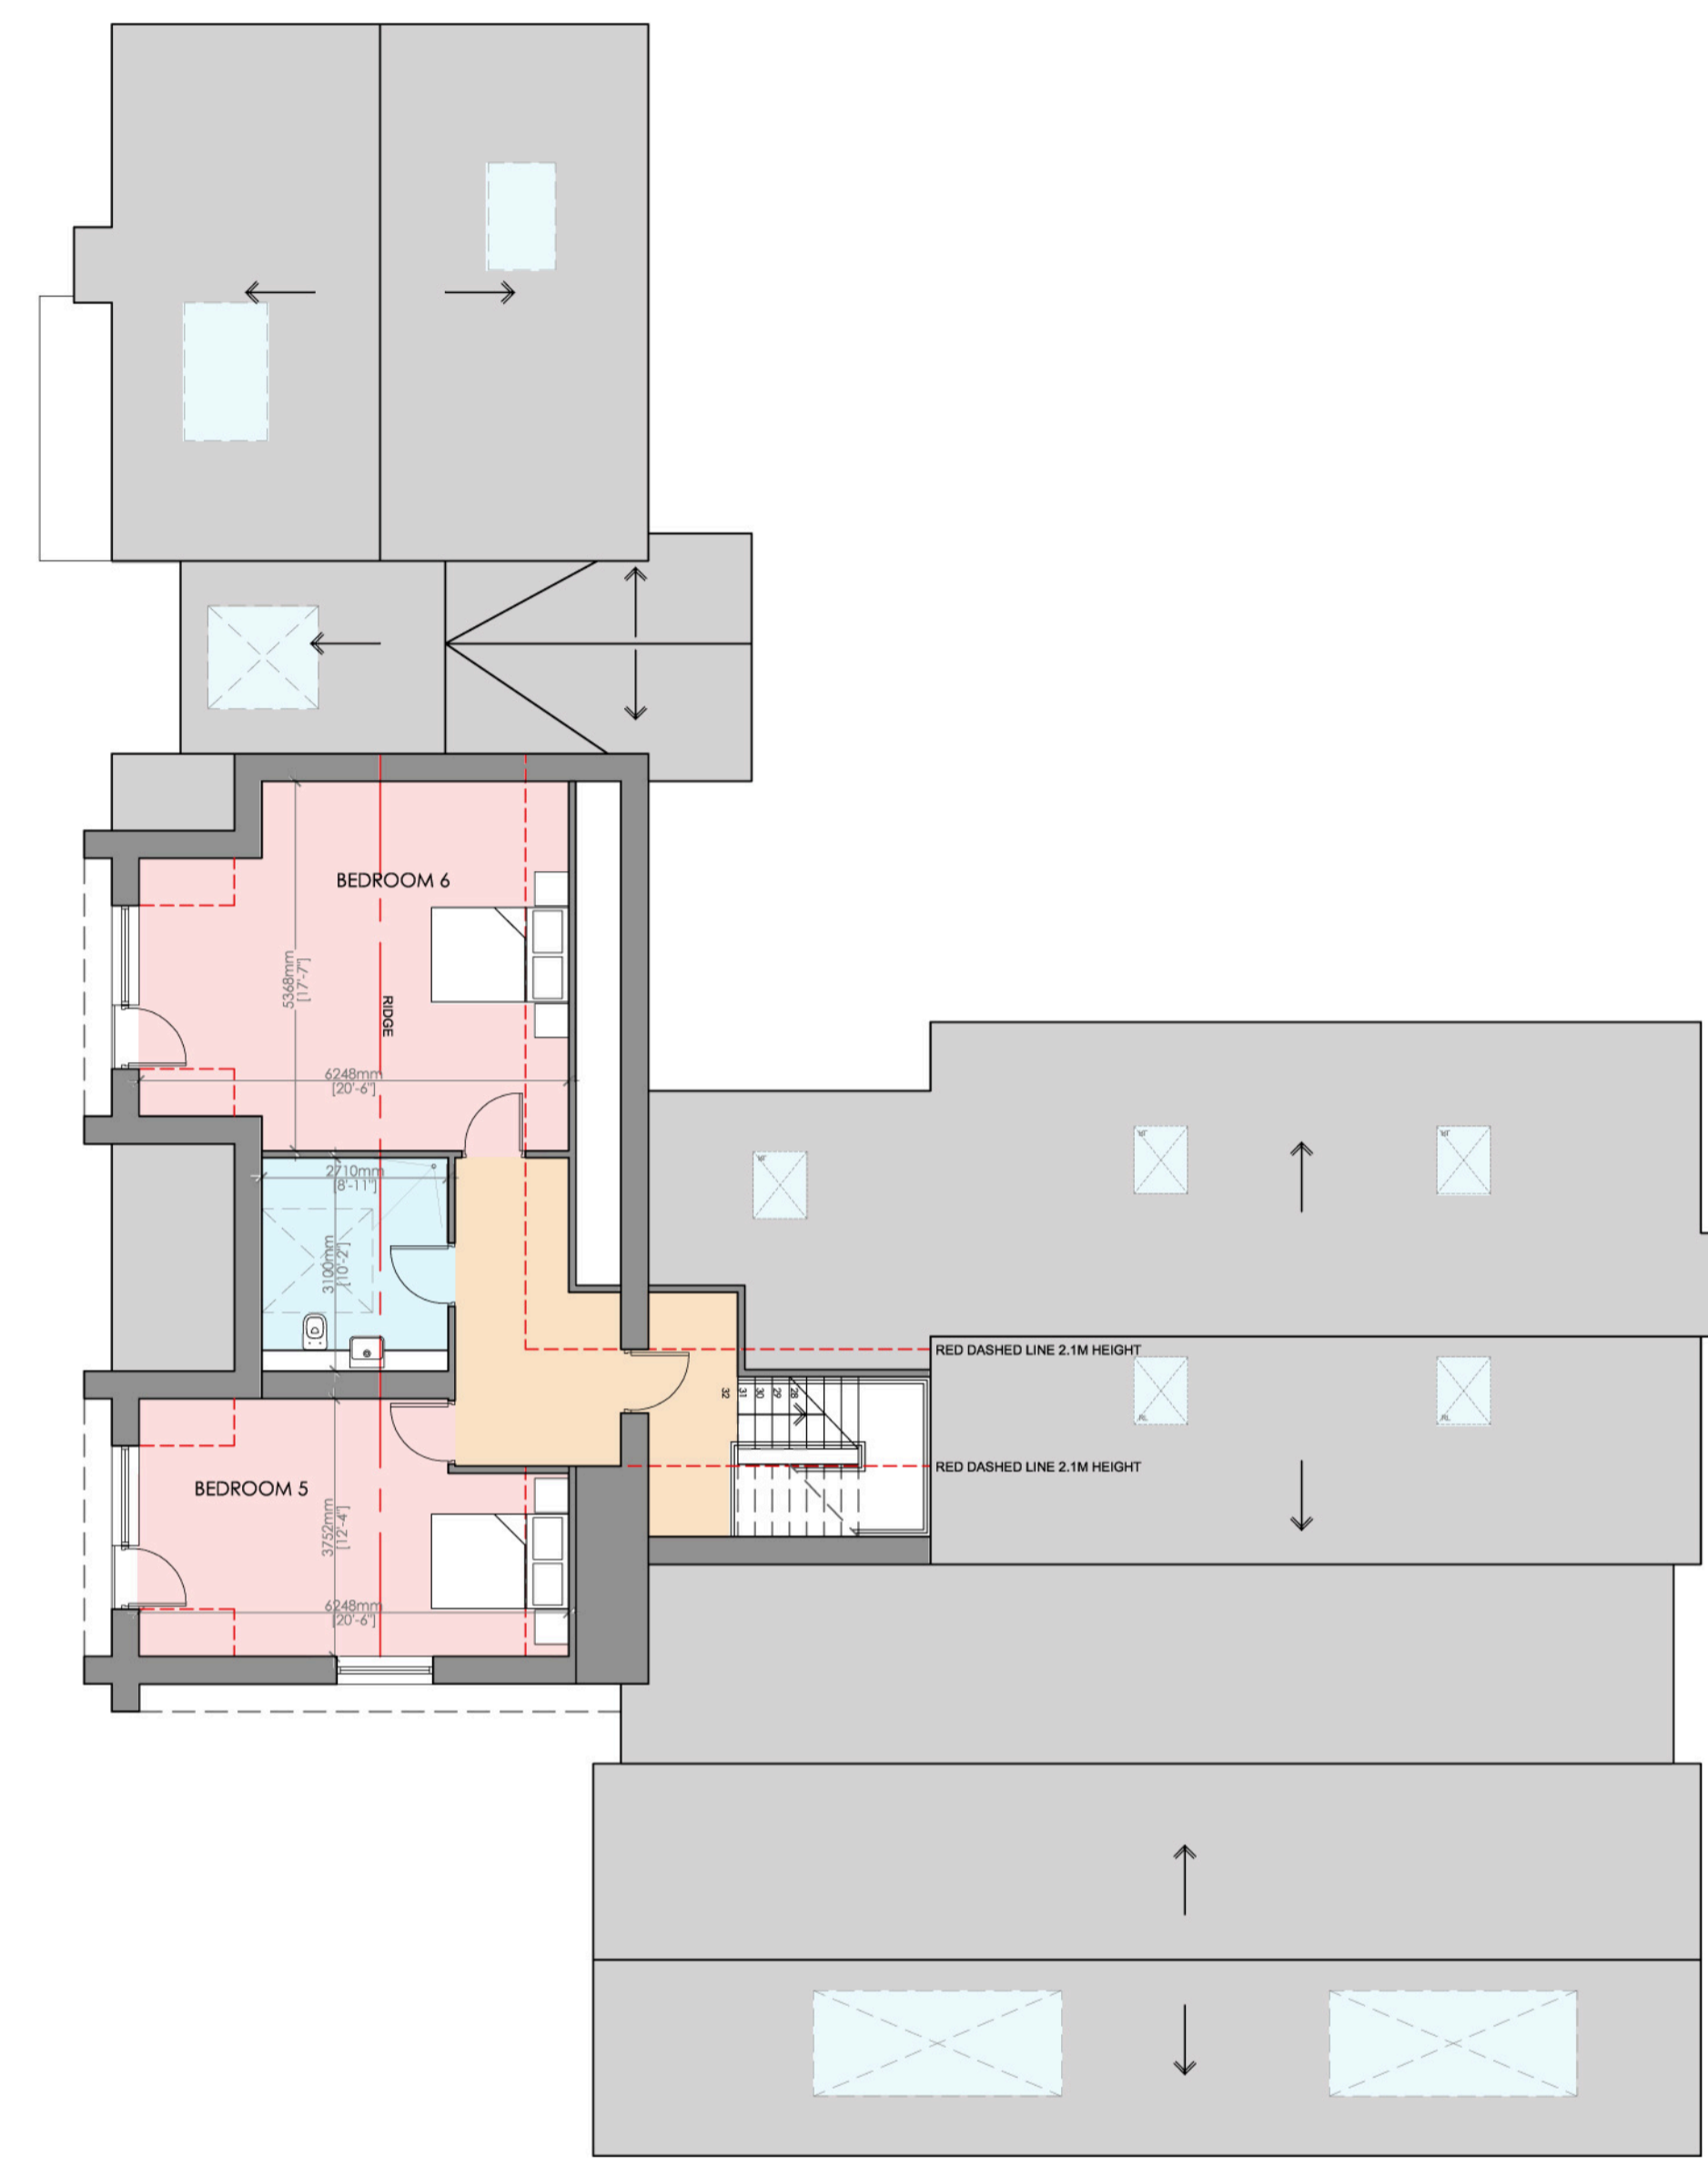

PROPOSED SECOND FLOOR PLAN

Client
Mr and Mrs Slater

Job Title
**Proposed New Dwelling at
 Land Adjacent to 39 Clitheroe Road
 Whalley
 BB7 9AD**

Drawing Title Proposed Floor Plans		
Scale 1:100 @ A1	Date March 21	Drawn RBM

spa
 SUNDERLAND PEACOCK ARCHITECTS
 SUNDERLAND PEACOCK & ASSOCIATES LTD.
 HAZELMERE, PIMICO ROAD, CLITHEROE
 LANSHIRE, BB7 2AQ
 T 01200 423178 F 01200 427328
 E info@sunderlandpeacock.com
 www.sunderlandpeacock.com

6225 -P02 REV
 -