





notes
this drawing is the copyright of
35 the studio limited and not
to be copied or used without
prior consent.

dimensions indicated to be
followed in preference to
scale.


all dimensions to be checked
on site prior to the
commencement of any work
being carried out. any
discrepancies to be reported
& resolved prior to work
commencing.

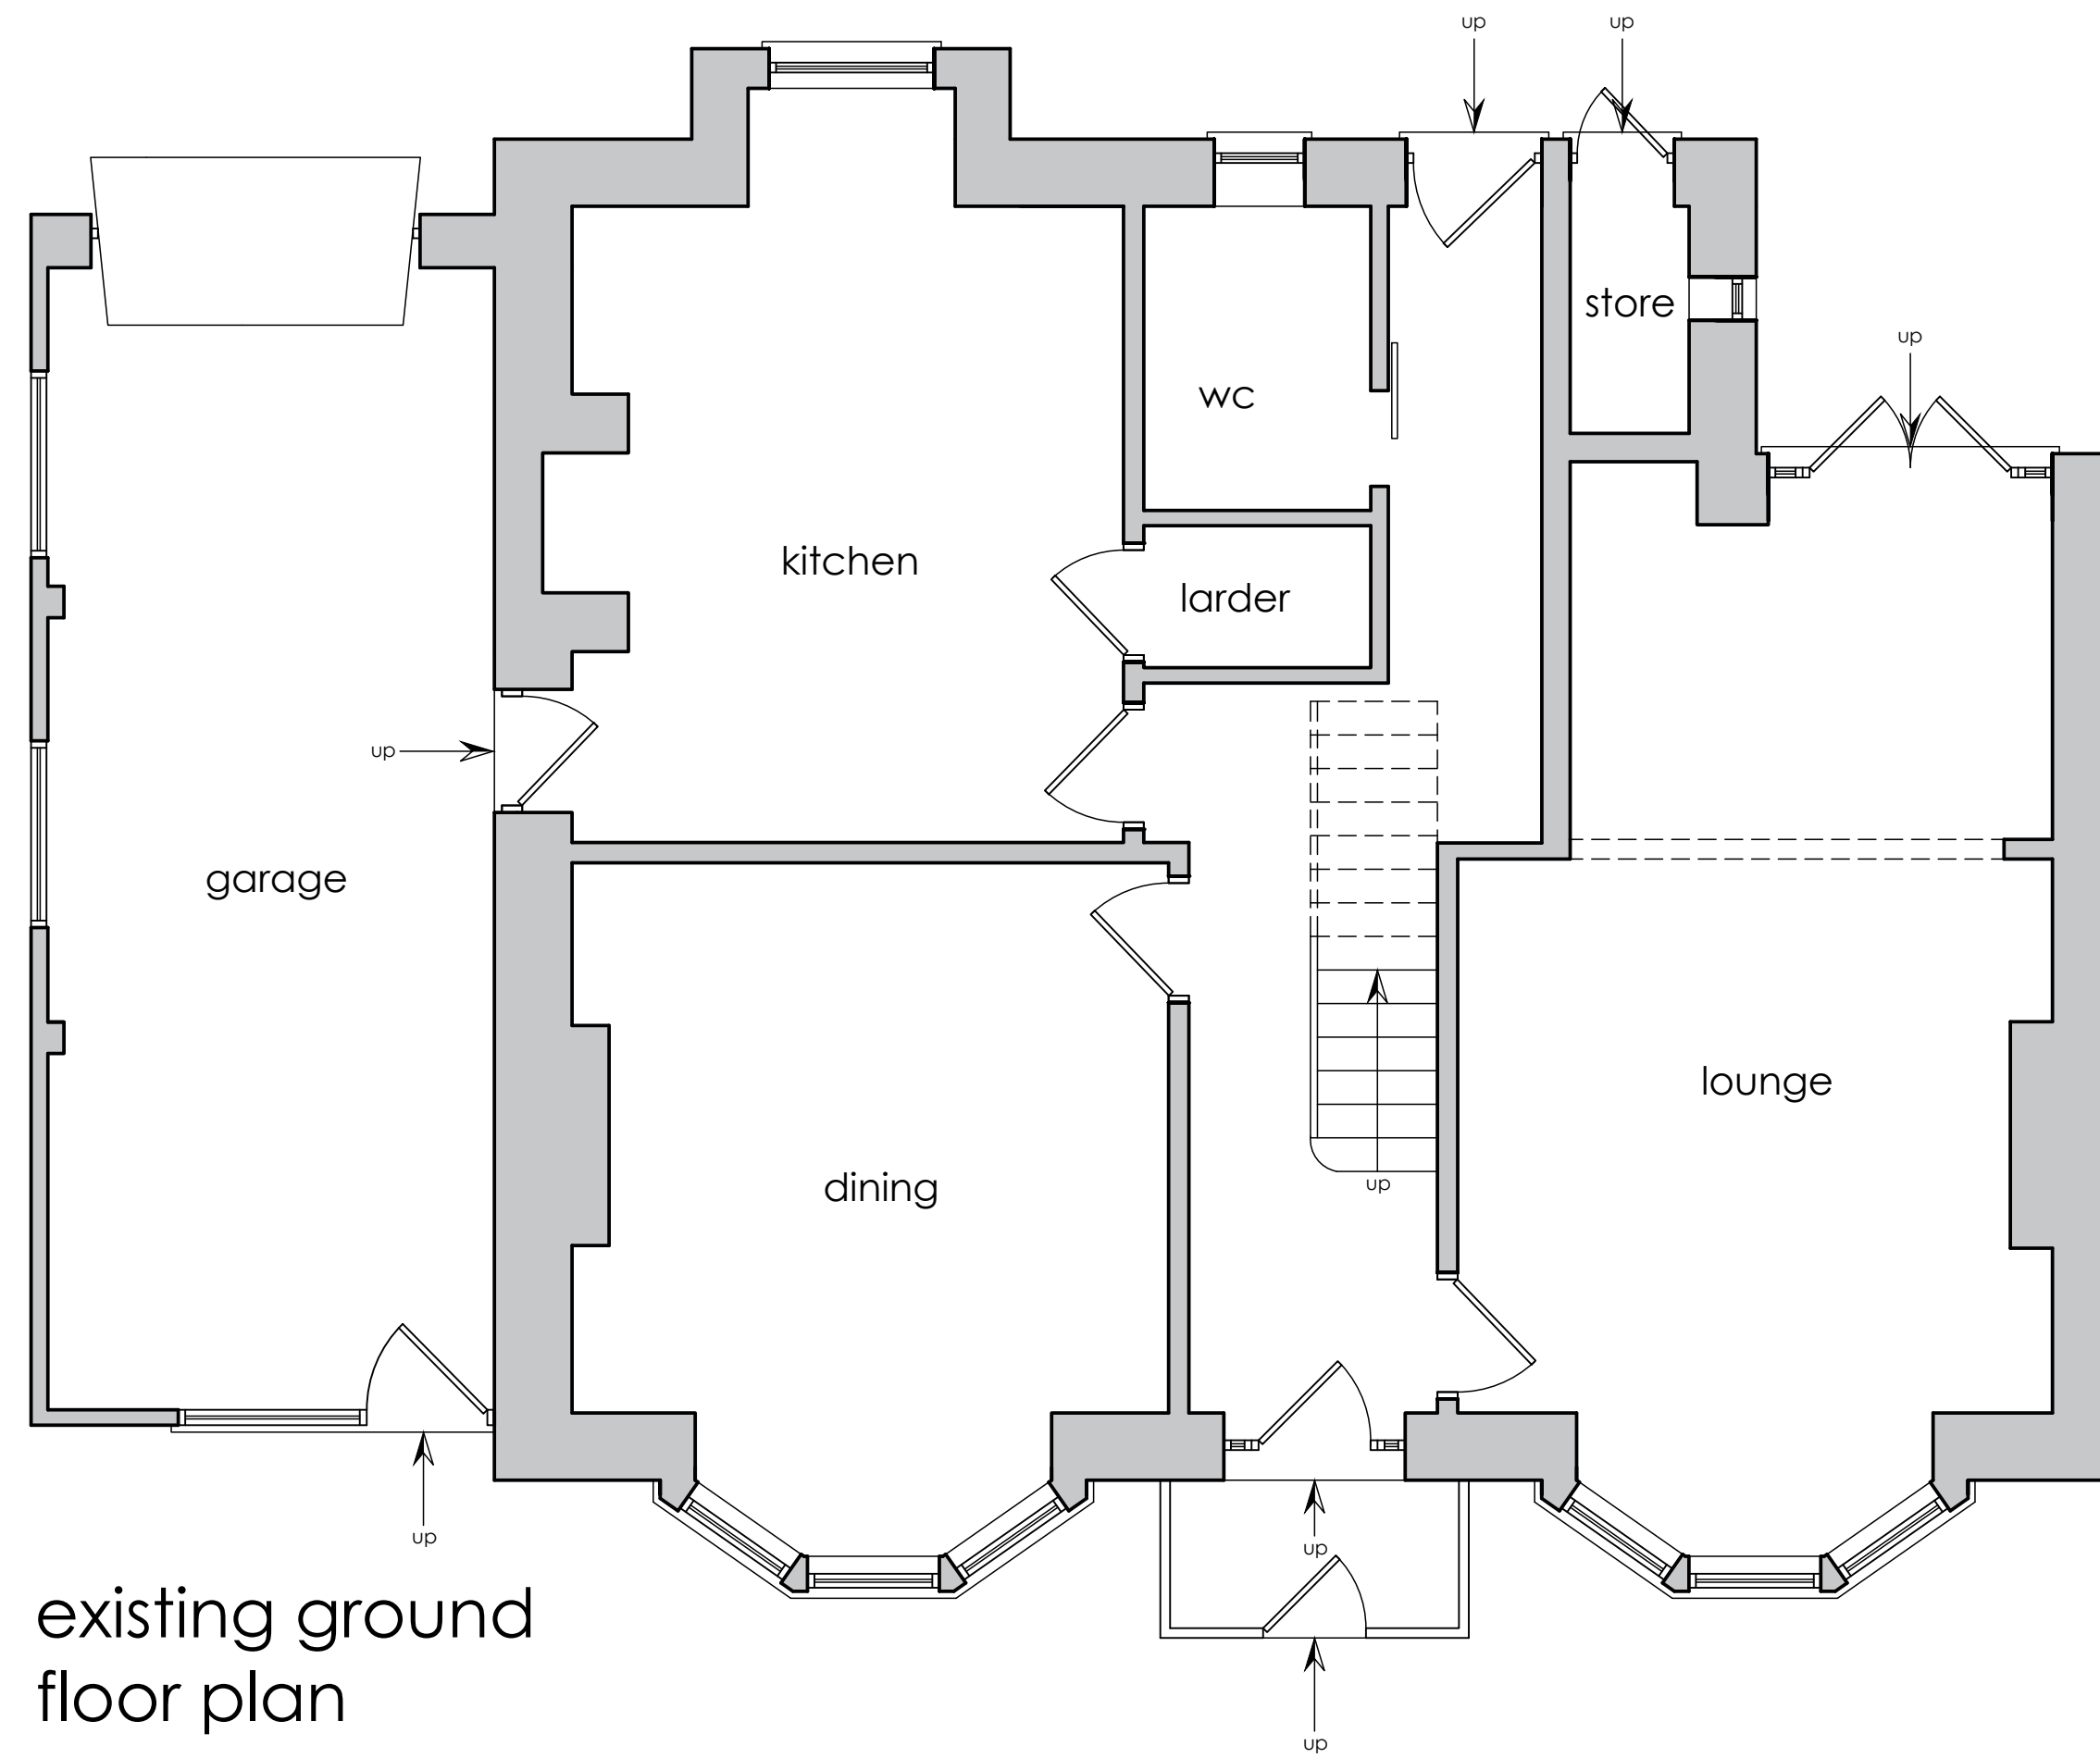

existing ground
floor plan

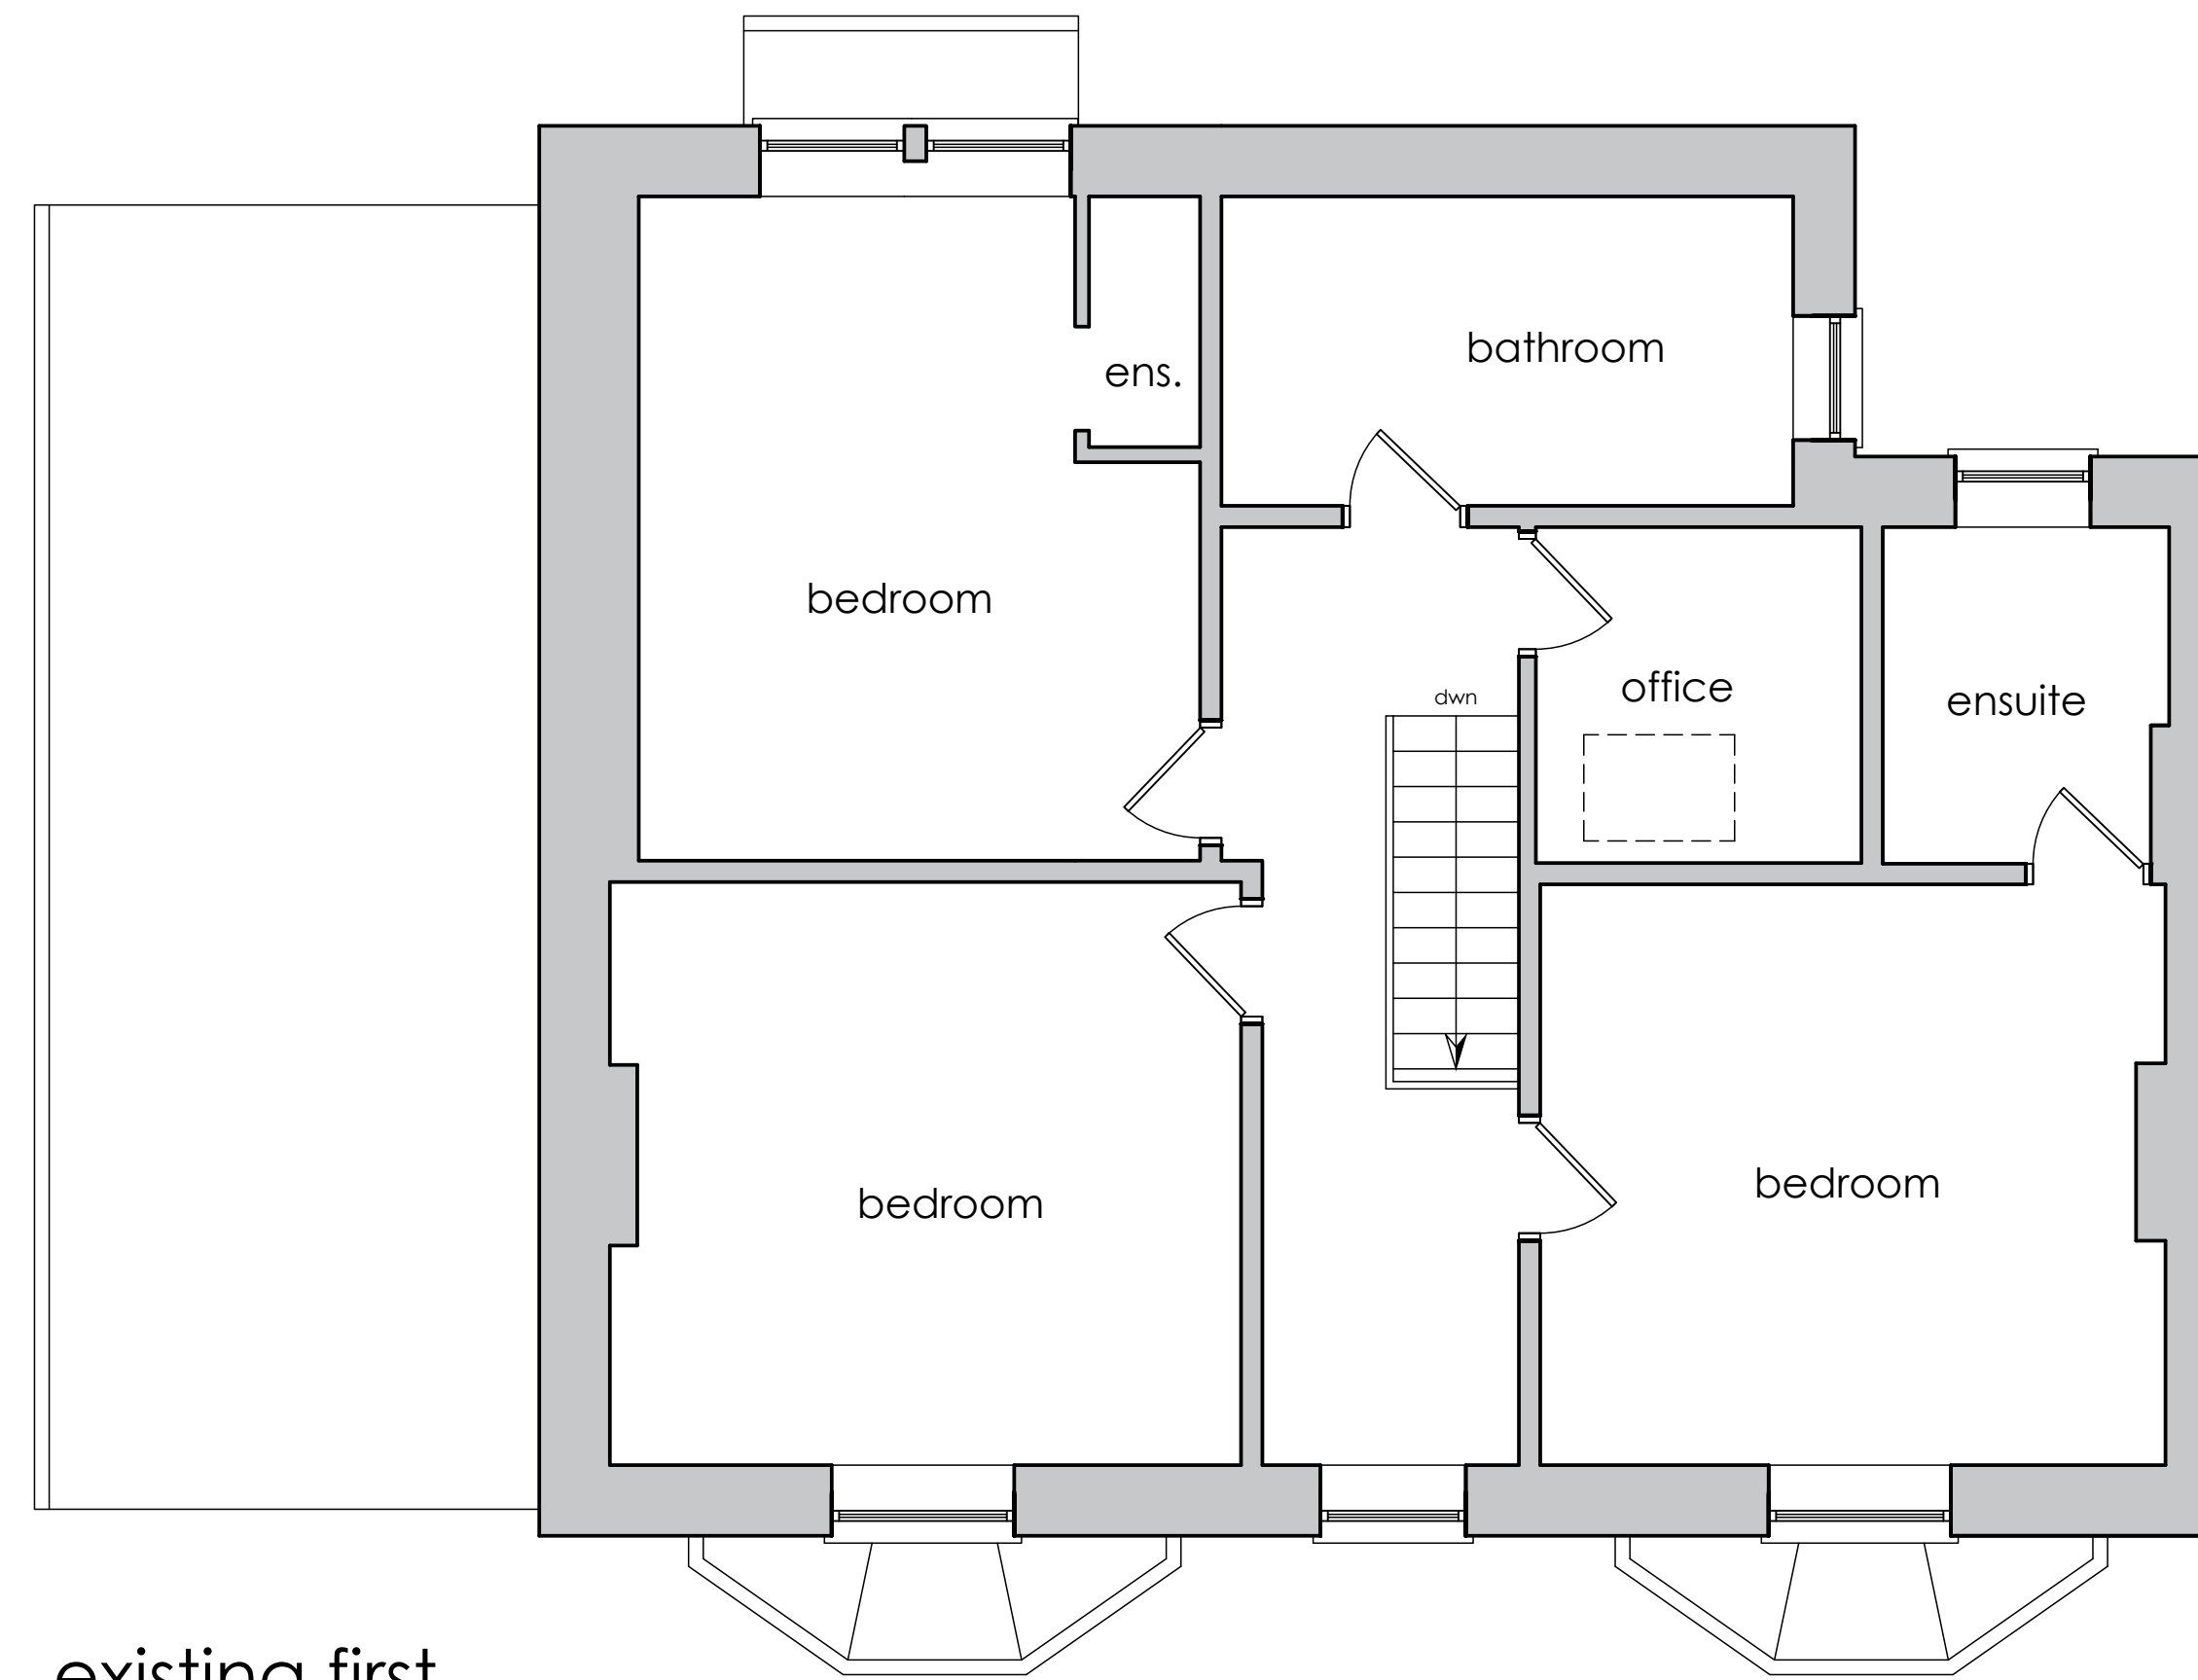

existing first
floor plan

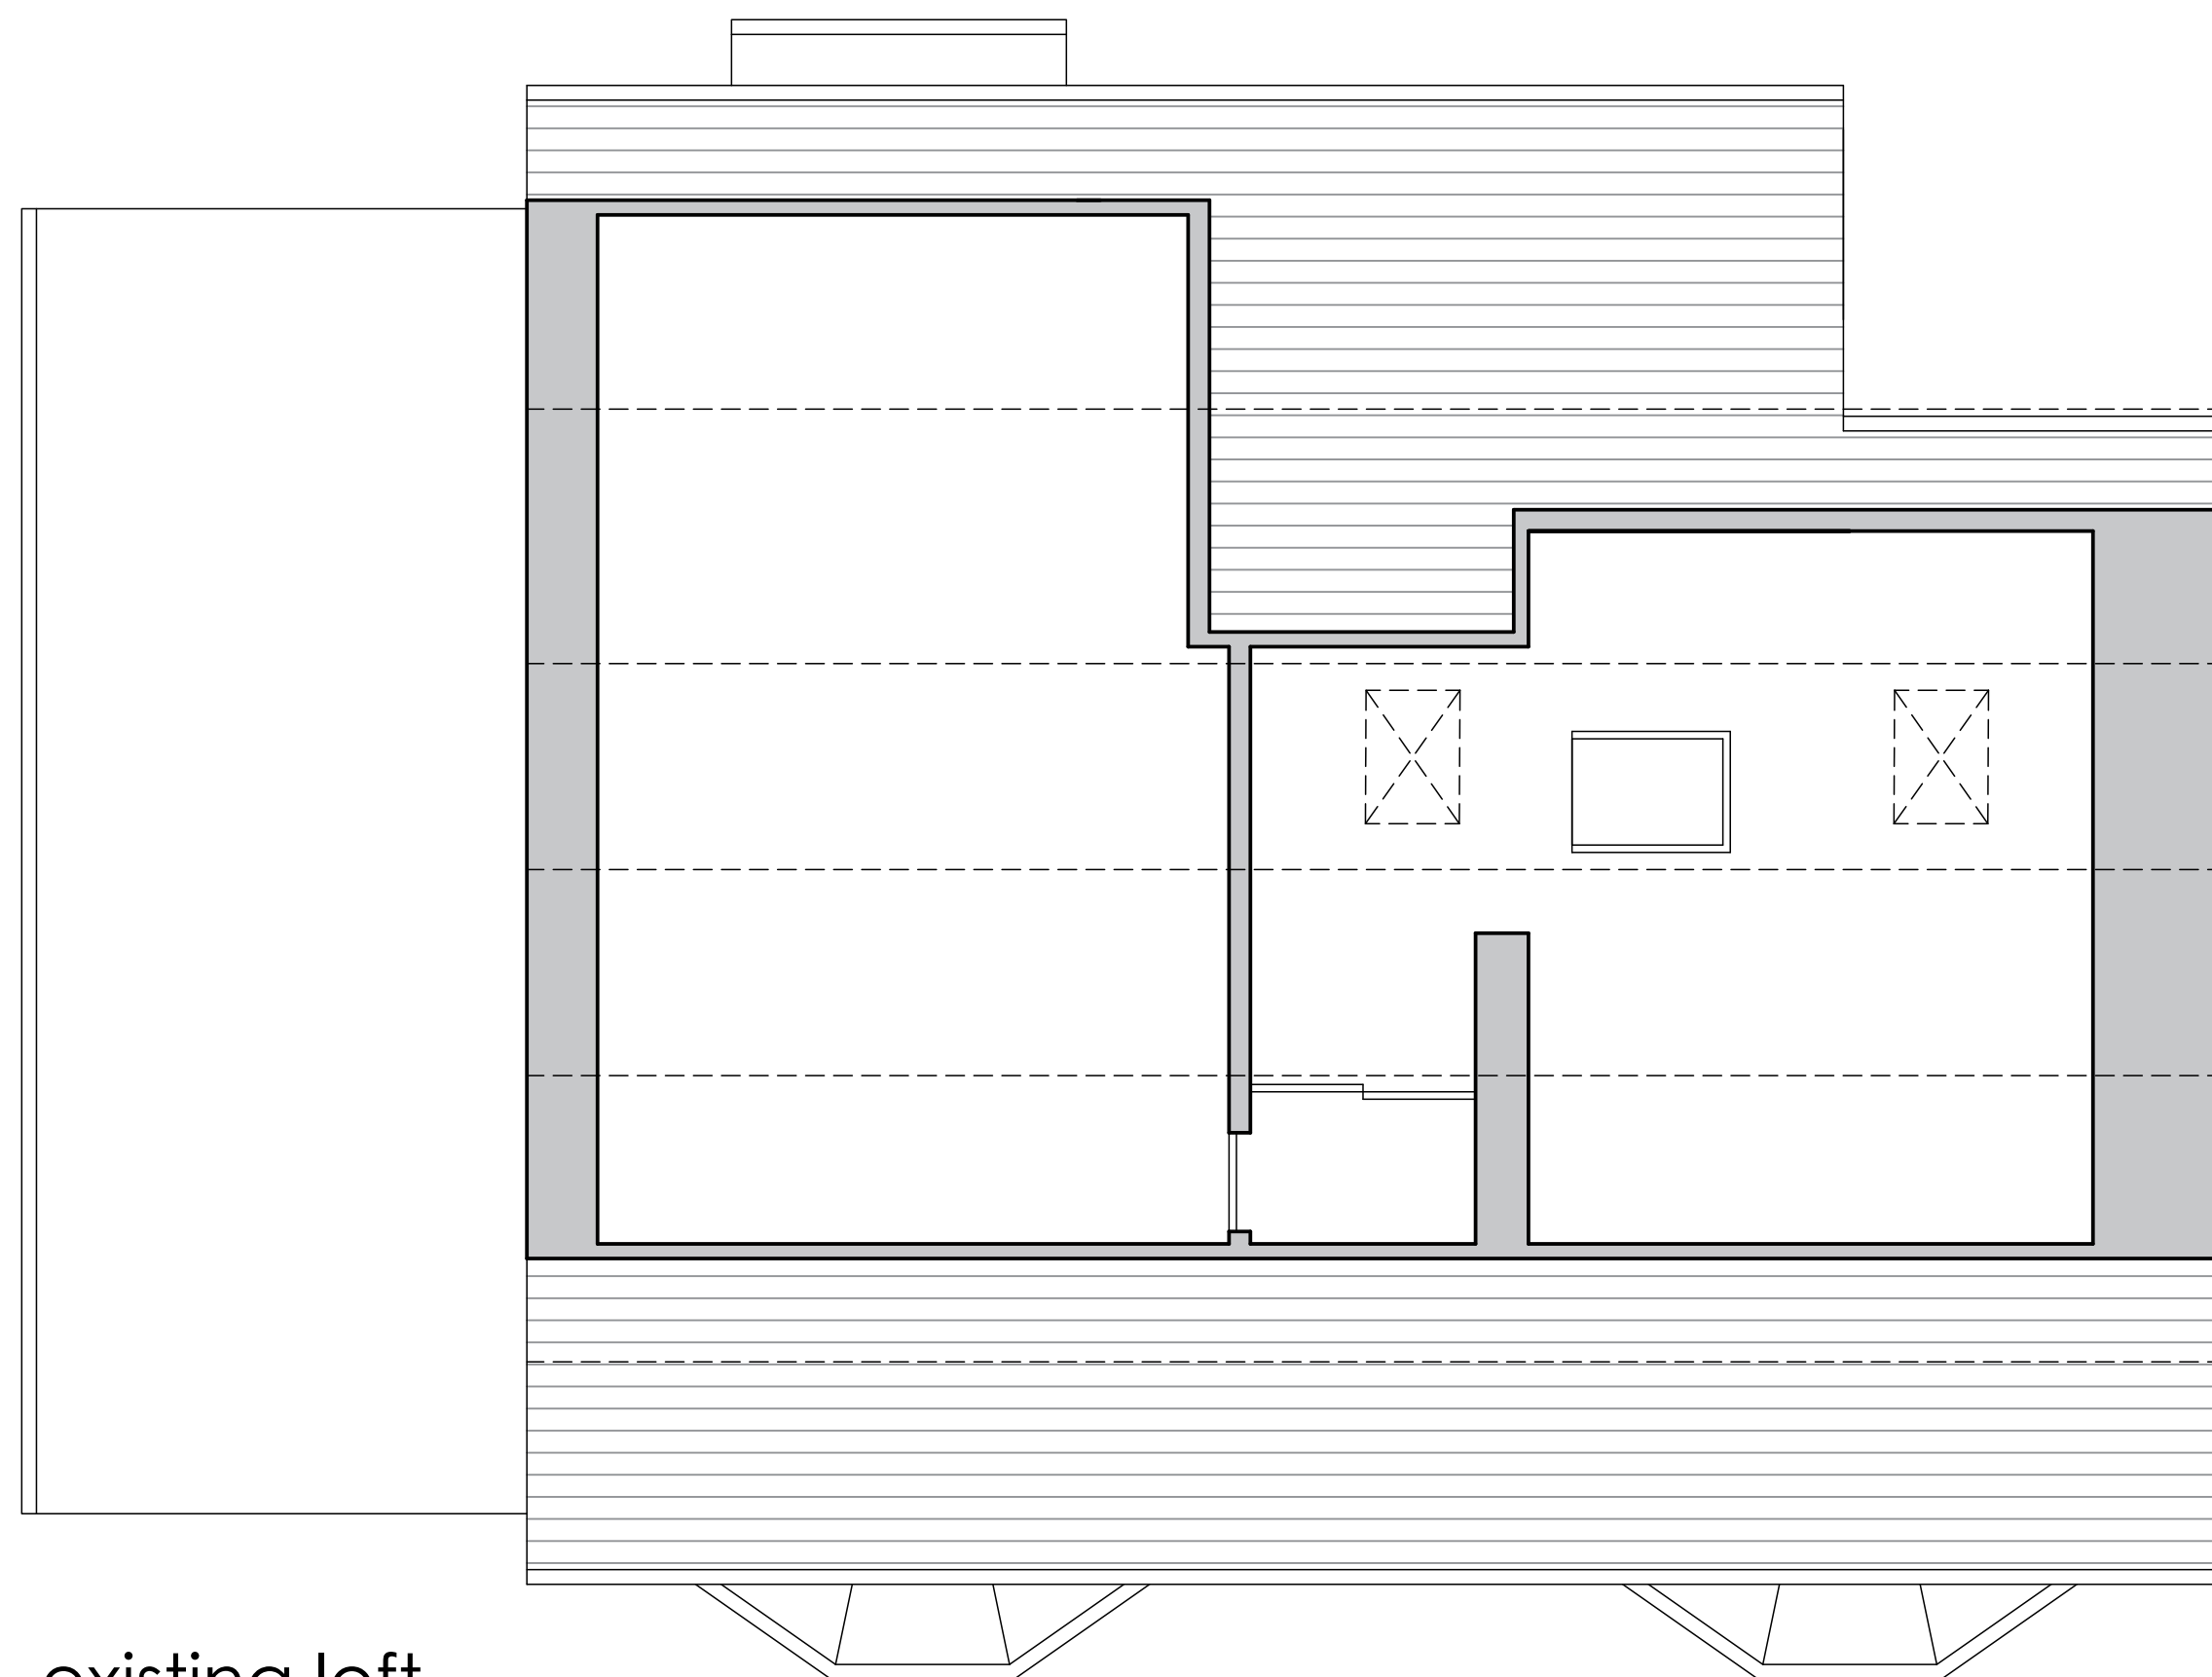

existing loft
floor plan

client
abbi + rhys johnson

project
22 ribchester road,
blackburn,
bb1 9jh

drawing title
existing floor plans

drawing no. rev.
johnson/03

drawn by scale date
a.k. 1:50@A1 jan 2021

35 the studio limited
35 mayfield avenue,
adlington, chorley,
PR6 9QE

t: 07702 185 467
e: info@35thestudio.co.uk
w: www.35thestudio.co.uk

