
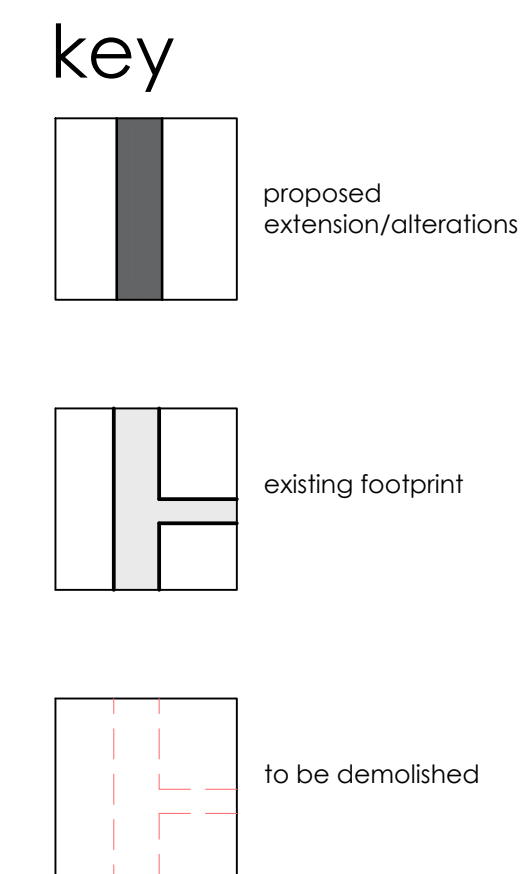
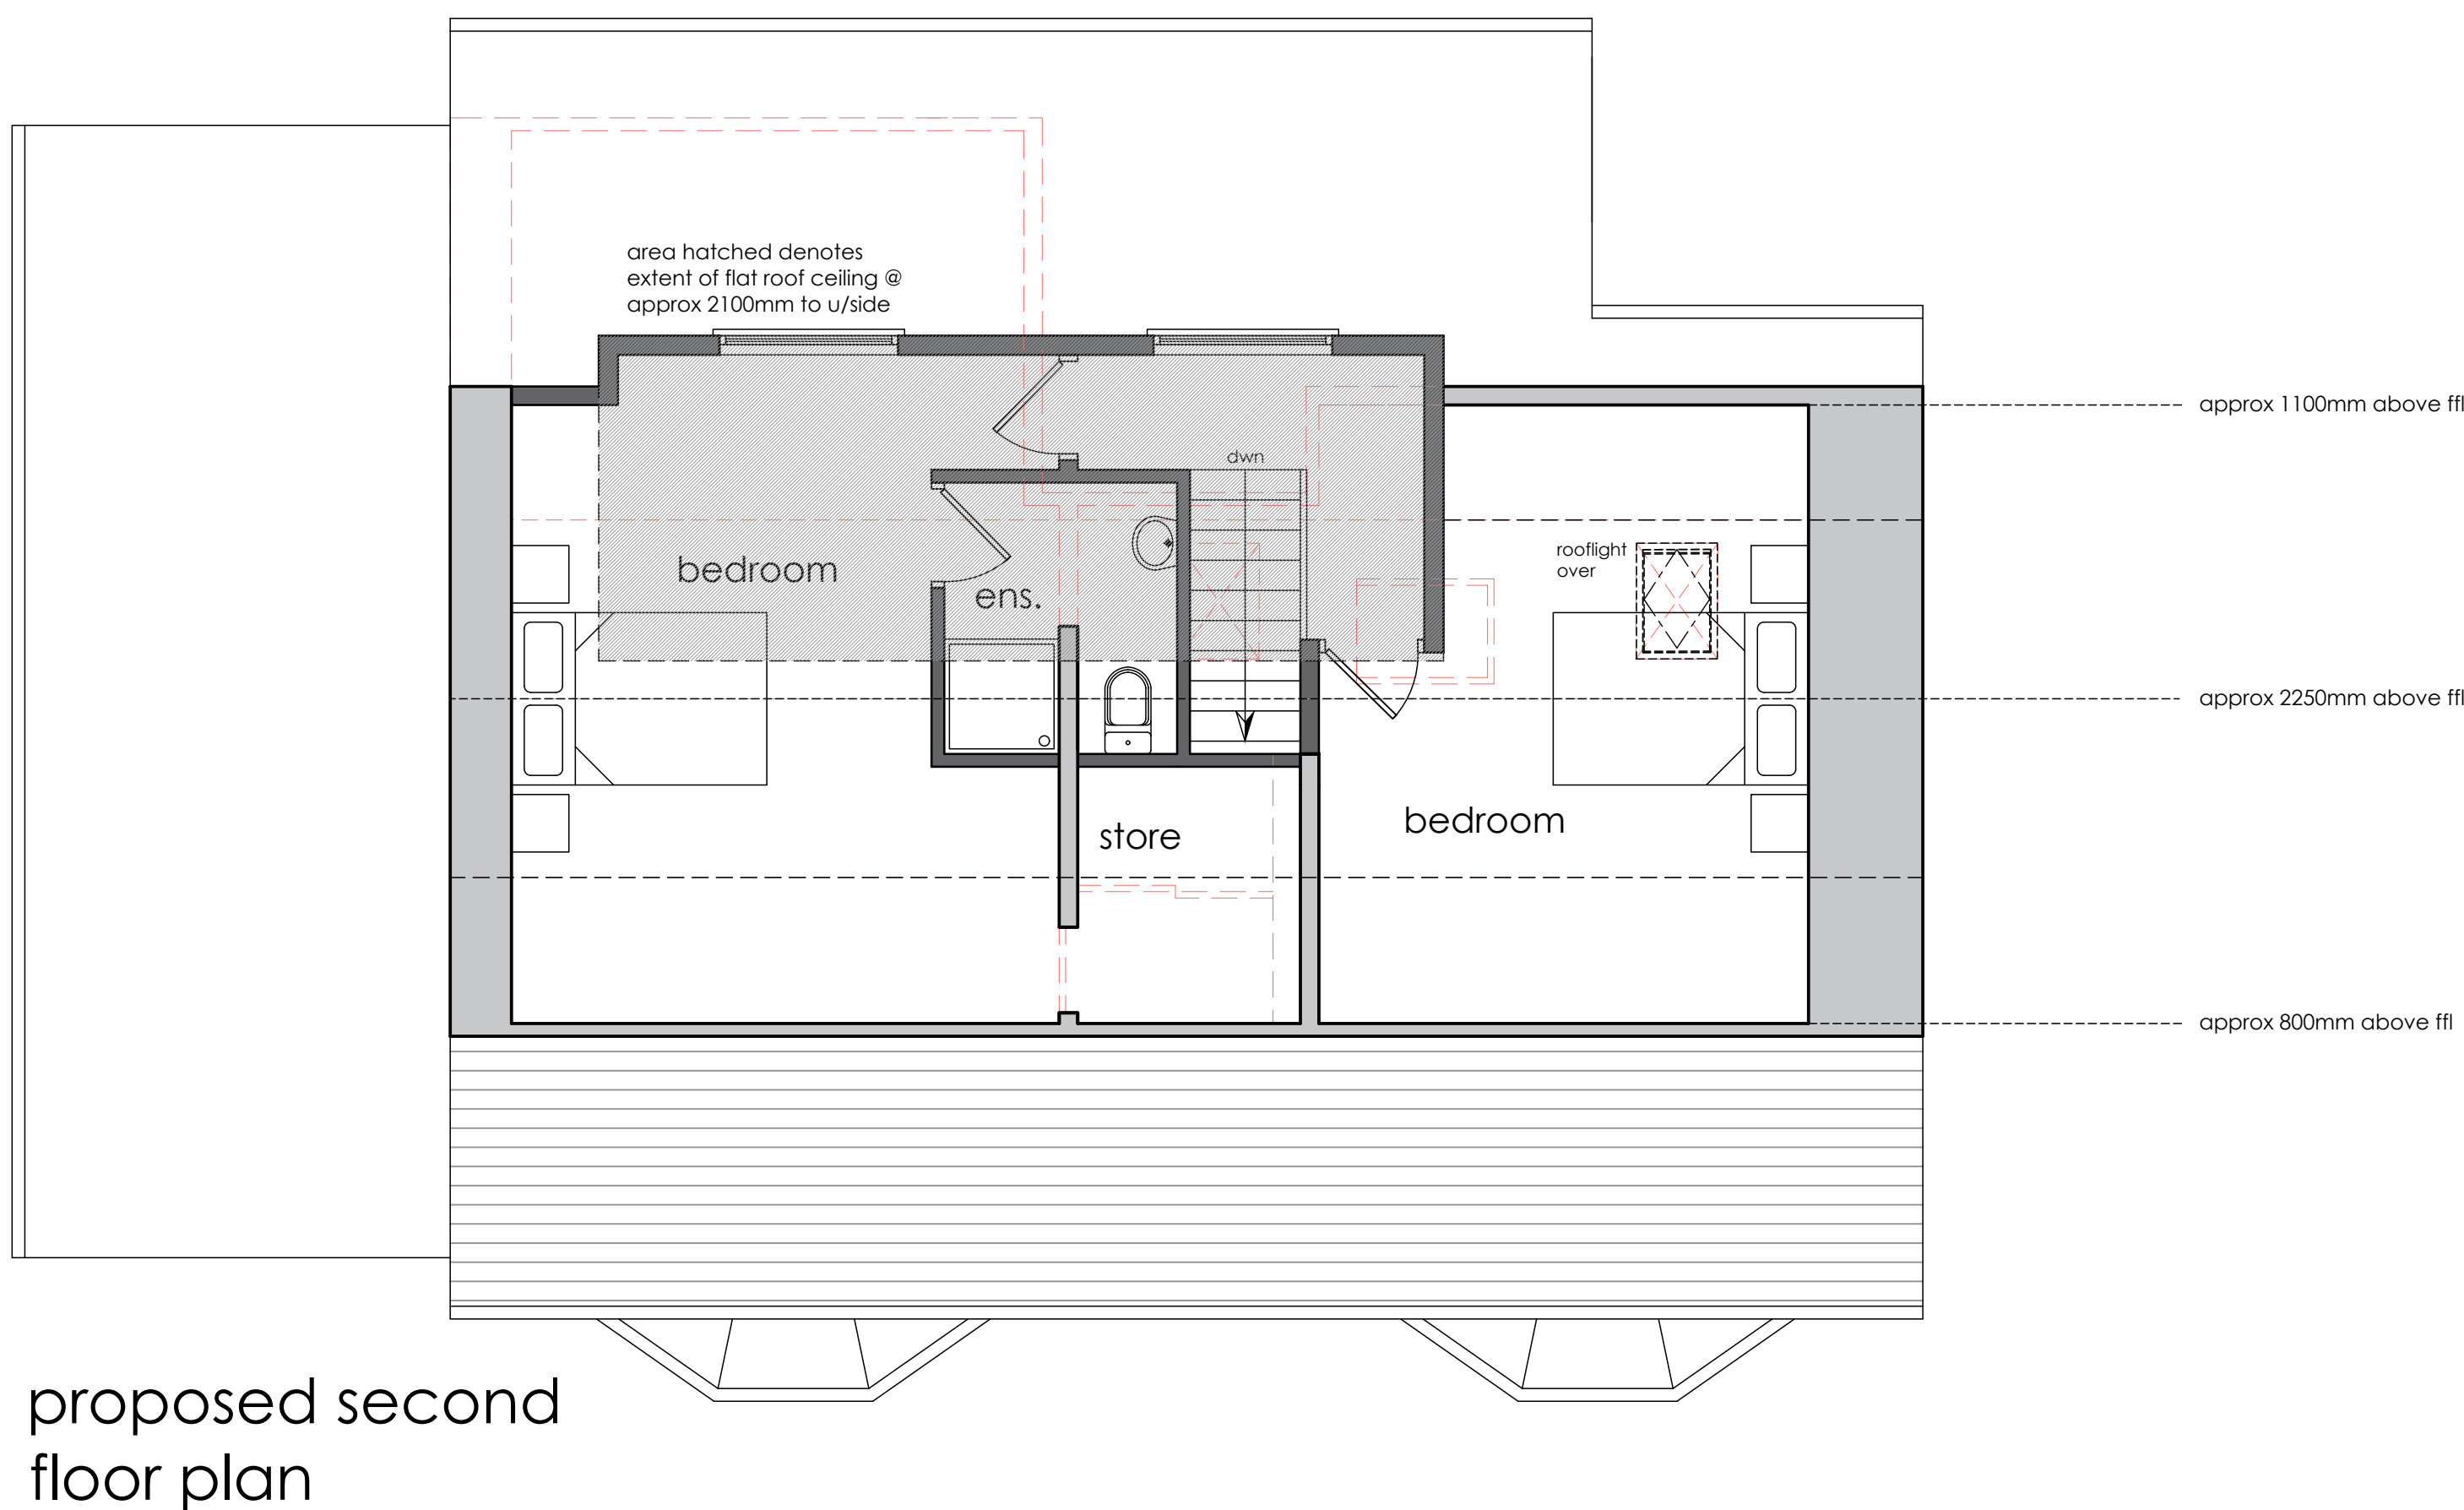


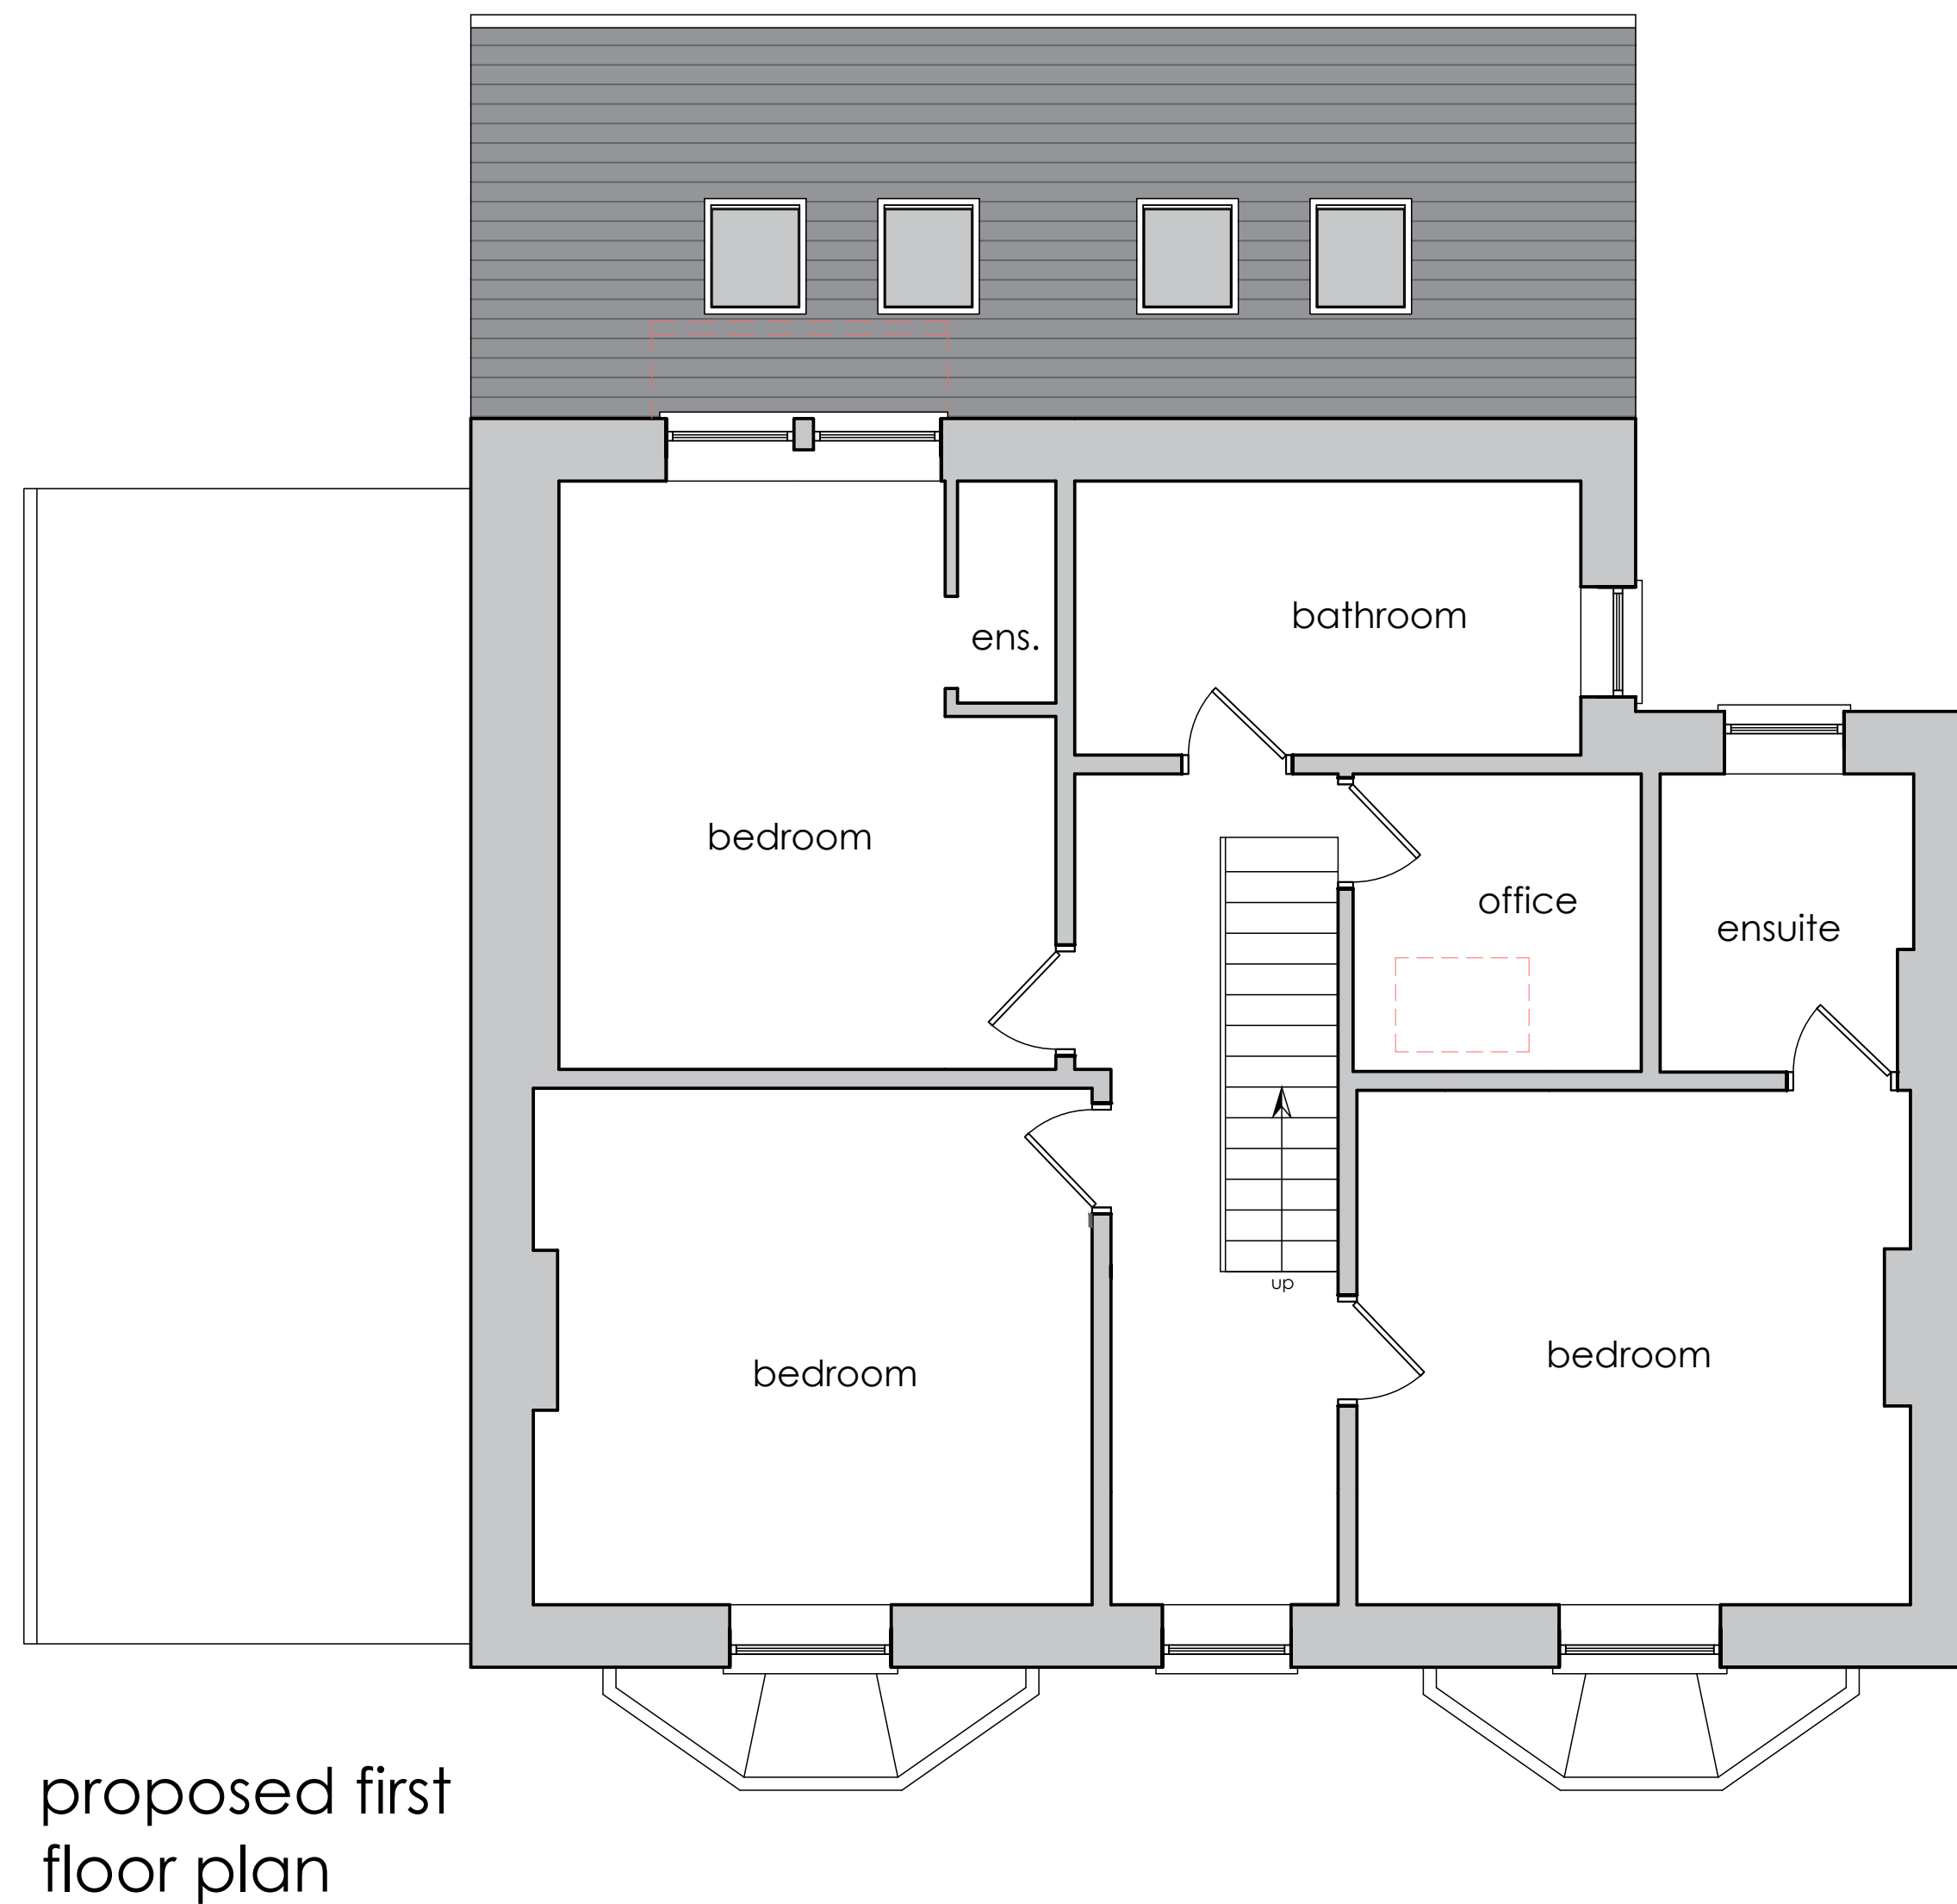

notes

this drawing is the copyright of 35 the studio limited and not to be copied or used without prior consent.

dimensions indicated to be followed in preference to scale.

all dimensions to be checked on site prior to the commencement of any work being carried out. any discrepancies to be reported & resolved prior to work commencing.

client
abbi + rhys johnson

project
22 ribchester road,
blackburn,
bb1 9jh

drawing title
proposed floor plans

drawing no.
johnson/05

drawn by
a.k.

scale
1:50@A1

date
mar 2021

35 the studio limited
35 mayfield avenue,
adlington, chorley,
PR6 9QE

t: 07702 185 467
e: info@35thestudio.co.uk
w: www.35thestudio.co.uk

