


LANGDALE RD.

= PROPOSED FENCE
+ GATE
SCALE 1:100

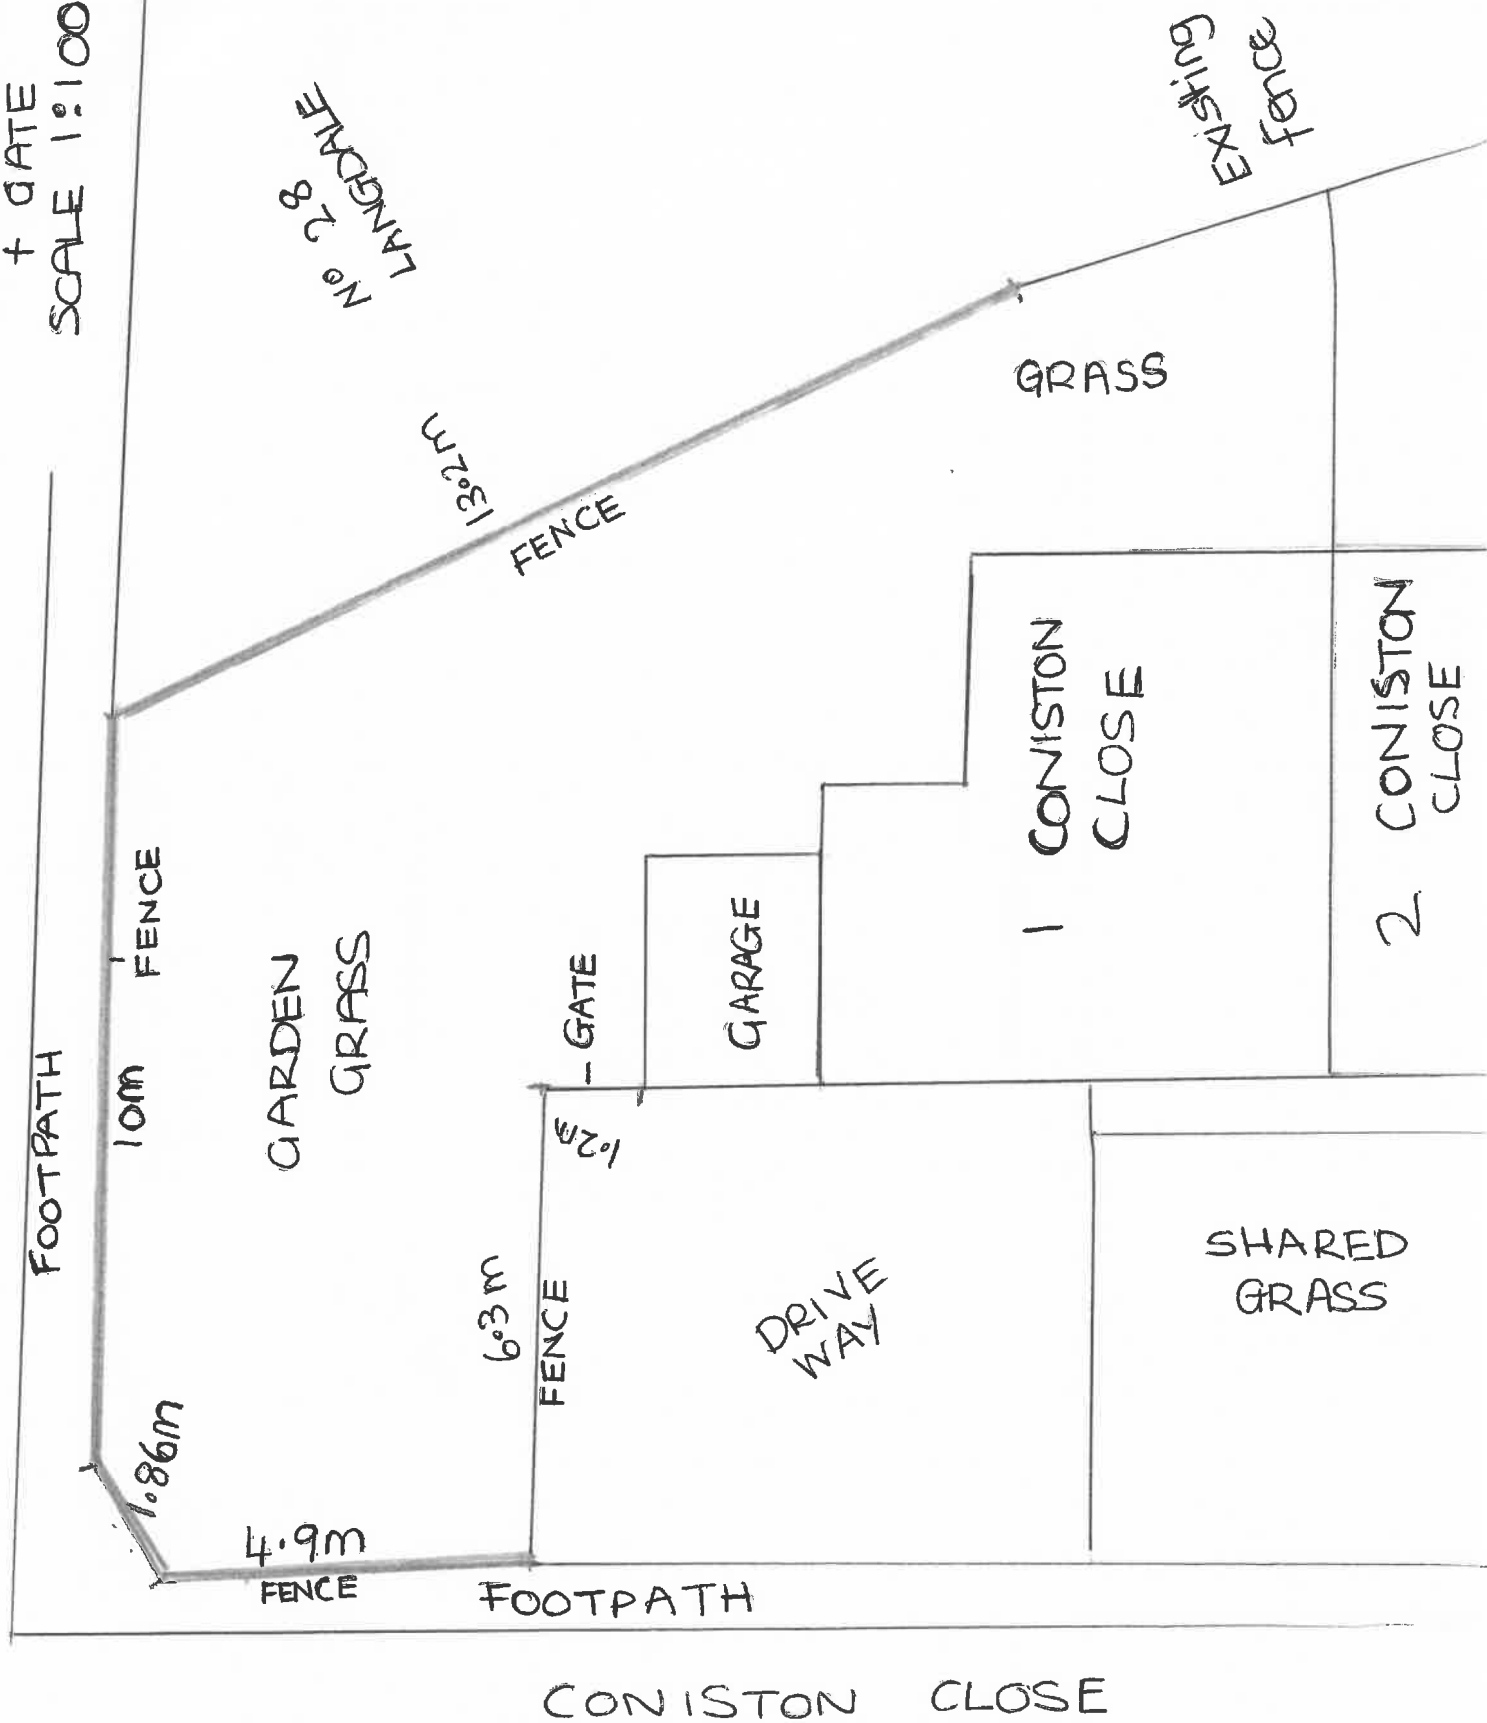

SITE PLAN.

ARCHED CLOSE BOARD PANELS

5FT (1.52m) HEIGHT

x 6FT (1.82m) WIDTH



CONCRETE
POST (1.82m)
6FT
HIGH

CONCRETE
GRAVEL BOARD
6FT (1.82m) x
1FT (0.3m)

10m

1.86m

4.9m

13.2m

PROPOSED
ELEVATIONS