


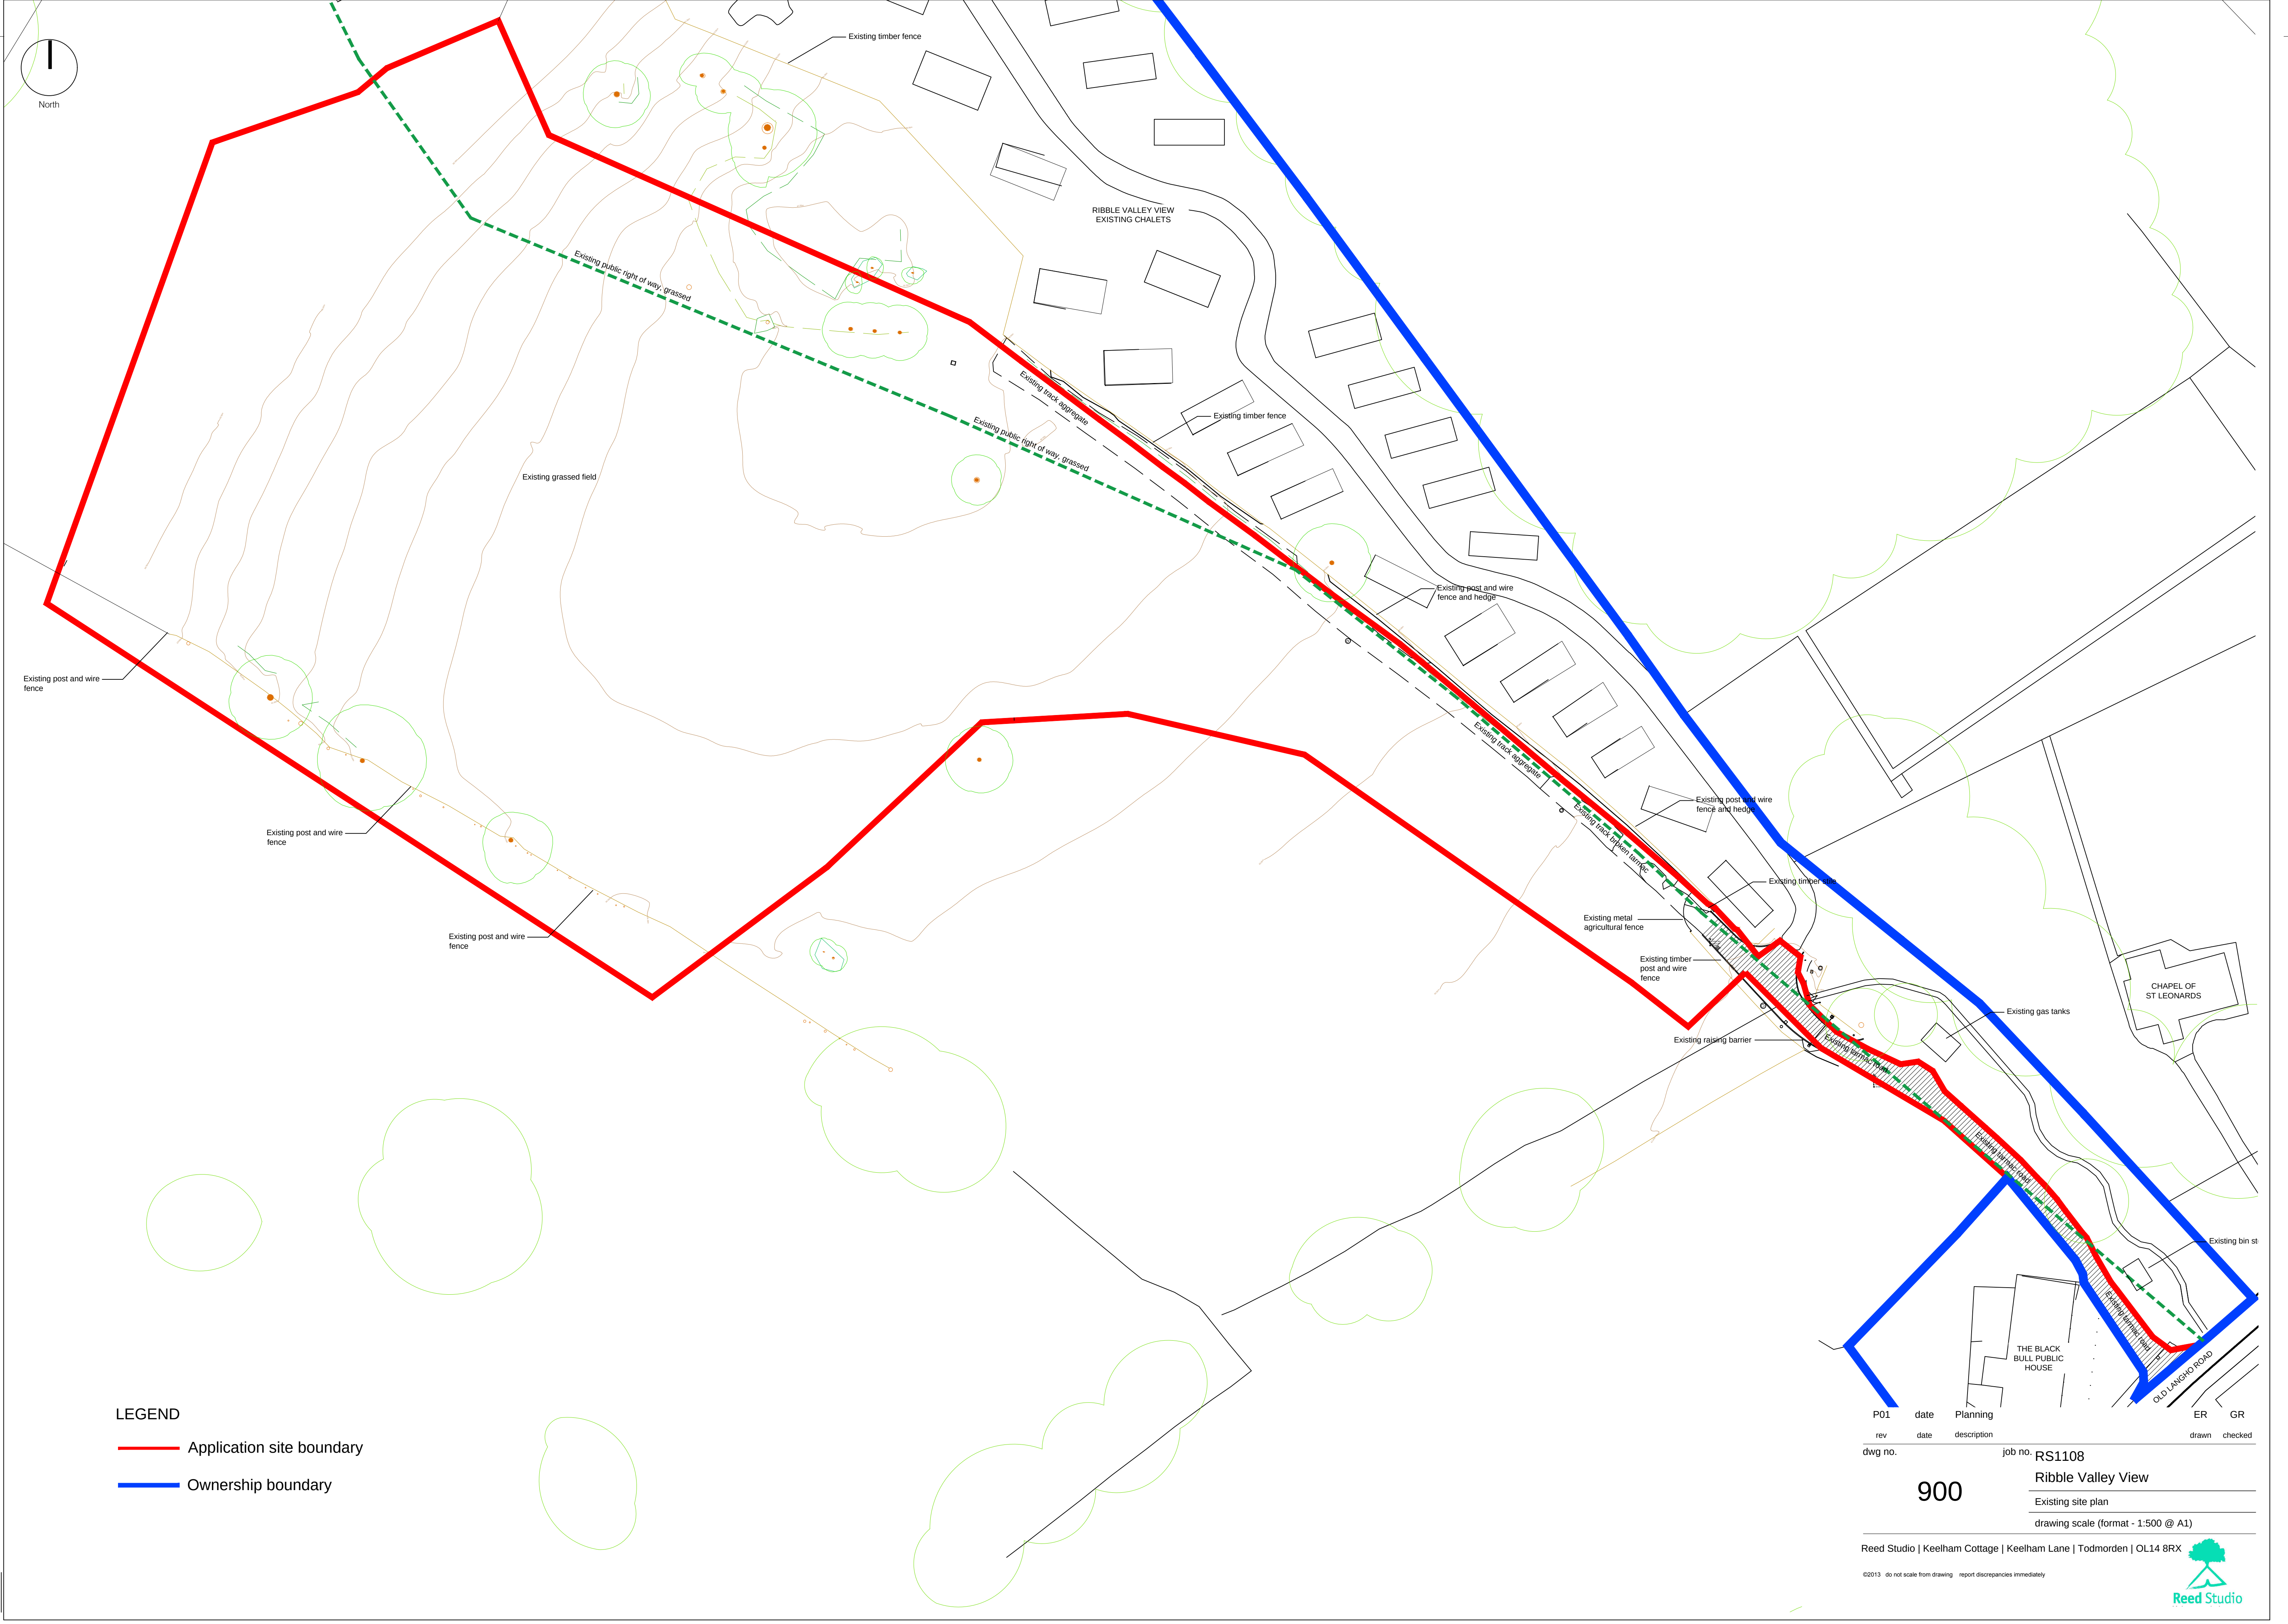

LEGEND

— Application site boundary

— Ownership boundary

P01	date	Planning	ER	GR
rev	date	description	drawn	checked
dwg no. 900				
job no. RS1108				
Ribble Valley View				
Existing site plan				
drawing scale (format - 1:500 @ A1)				
Reed Studio Keelham Cottage Keelham Lane Todmorden OL14 8RX				
©2013 do not scale from drawing report discrepancies immediately				
				