


See inset plan below

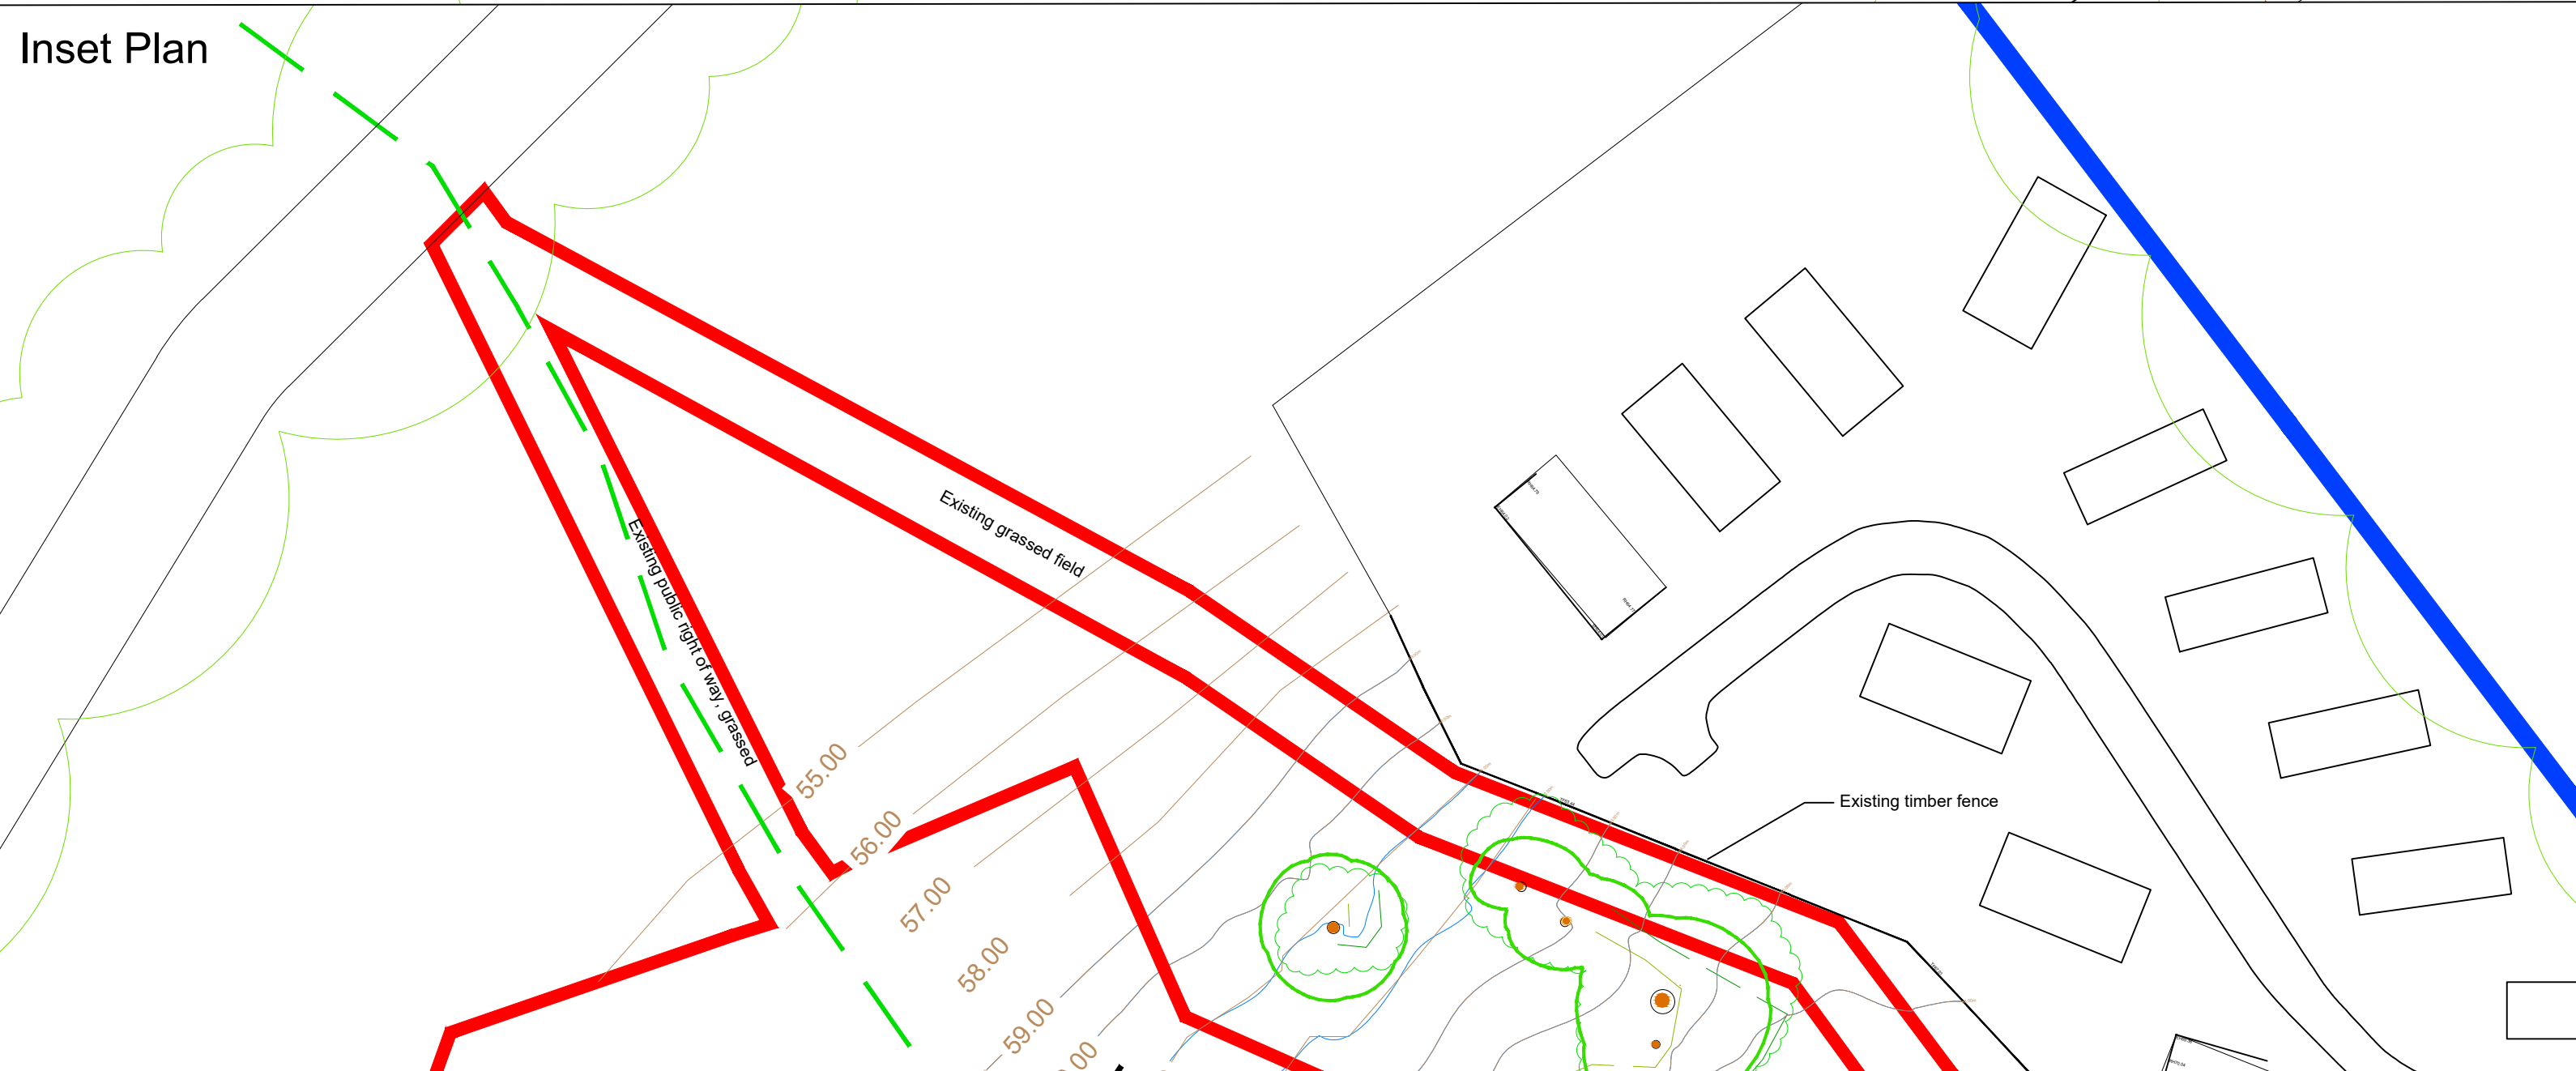

- LEGEND
- Application site boundary
 - Ownership boundary

Rev	Date	Description	Job no.	RS1108
P01	04/10/21	Site boundary amend for redirected PROW		
rev	date	description	drawn	checked
			ER	GR
			ER	GR

dwg no. 900

Job no. RS1108

Ribble Valley View

Existing site plan

drawing scale (format - 1:500 @ A1)

Reed Studio | Keelham Cottage | Keelham Lane | Todmorden | OL14 8RX

©2013 do not scale from drawing report discrepancies immediately

Reed Studio