



PROPOSED FLOOR PLAN

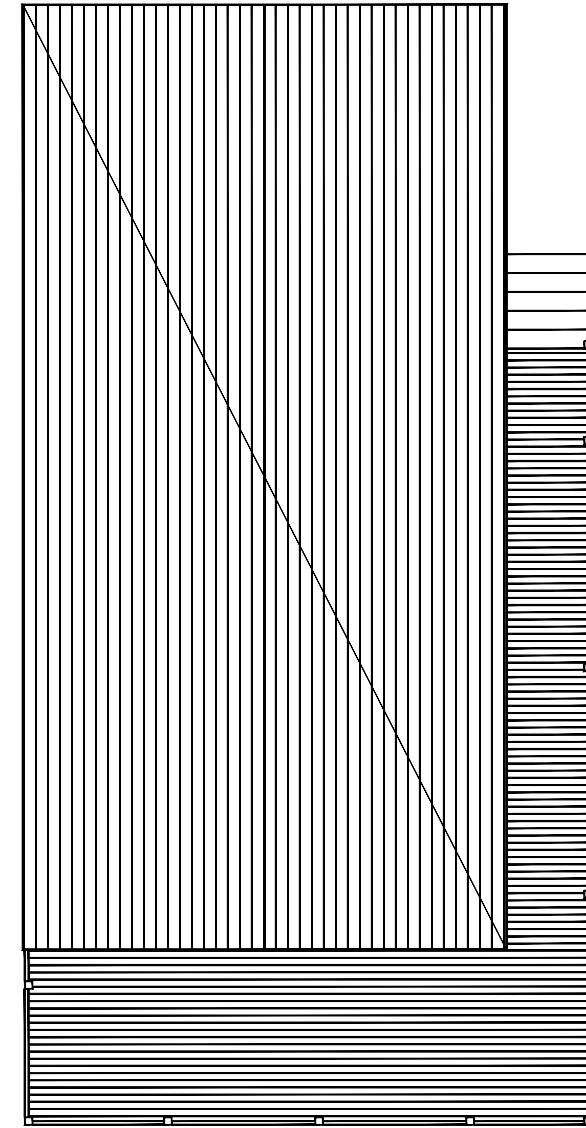


PROPOSED ROOF PLAN

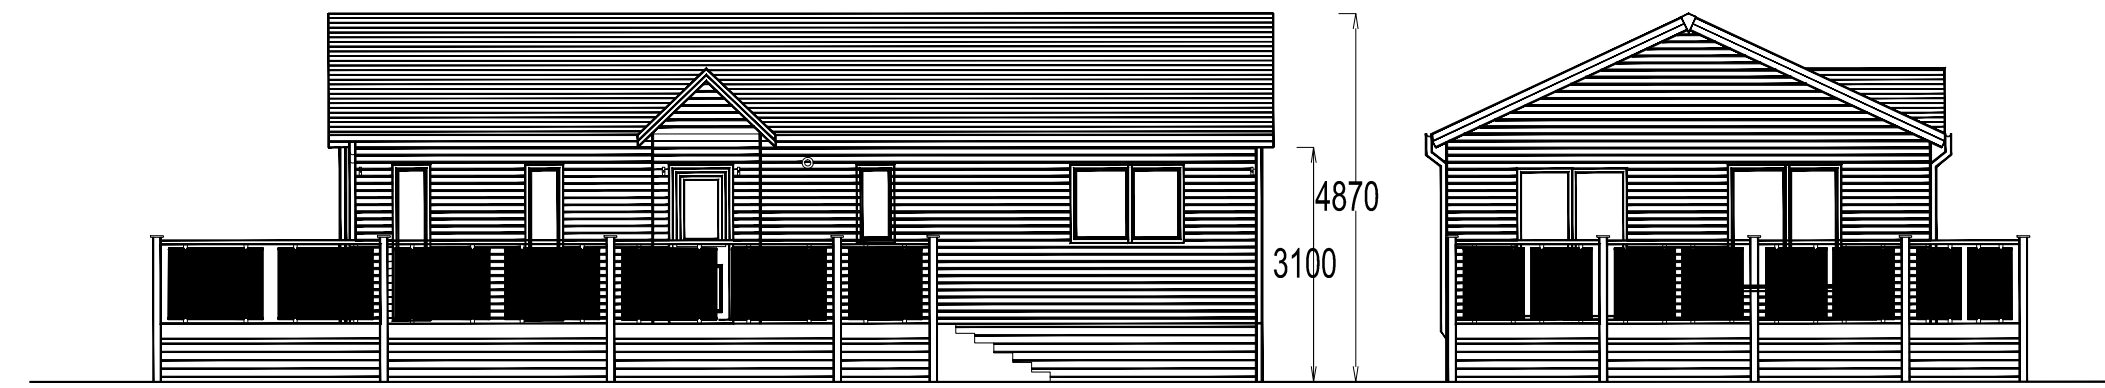

PROPOSED FRONT ELEVATION



PROPOSED SIDE ELEVATION

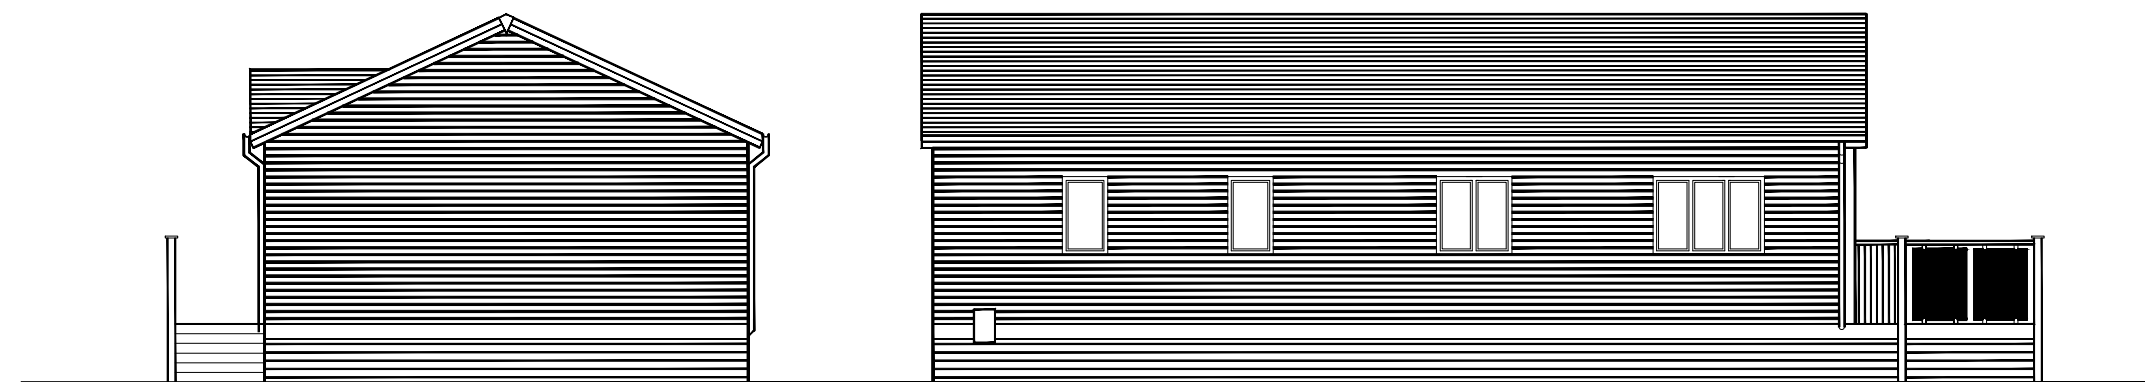

PROPOSED SIDE ELEVATION

PROPOSED REAR ELEVATION

P01	date	Planning	ER	GR
rev	date	description	drawn	checked
dwg no.		job no.	RS1108	
908		Ribble Valley View		
		Proposed chalet plans and elevations		
		drawing scale (format - 1:100 @ A1 / 1:200 @ A3)		