

ELEVATIONS 1:100

Materials
 Natural blue slate roof tiles
 Natural coursed facing stone
 Black rainwater goods
 Artstone quins and surrounds
 White uPVC sash windows



FRONT




SIDE (R)





REAR




SIDE (L)

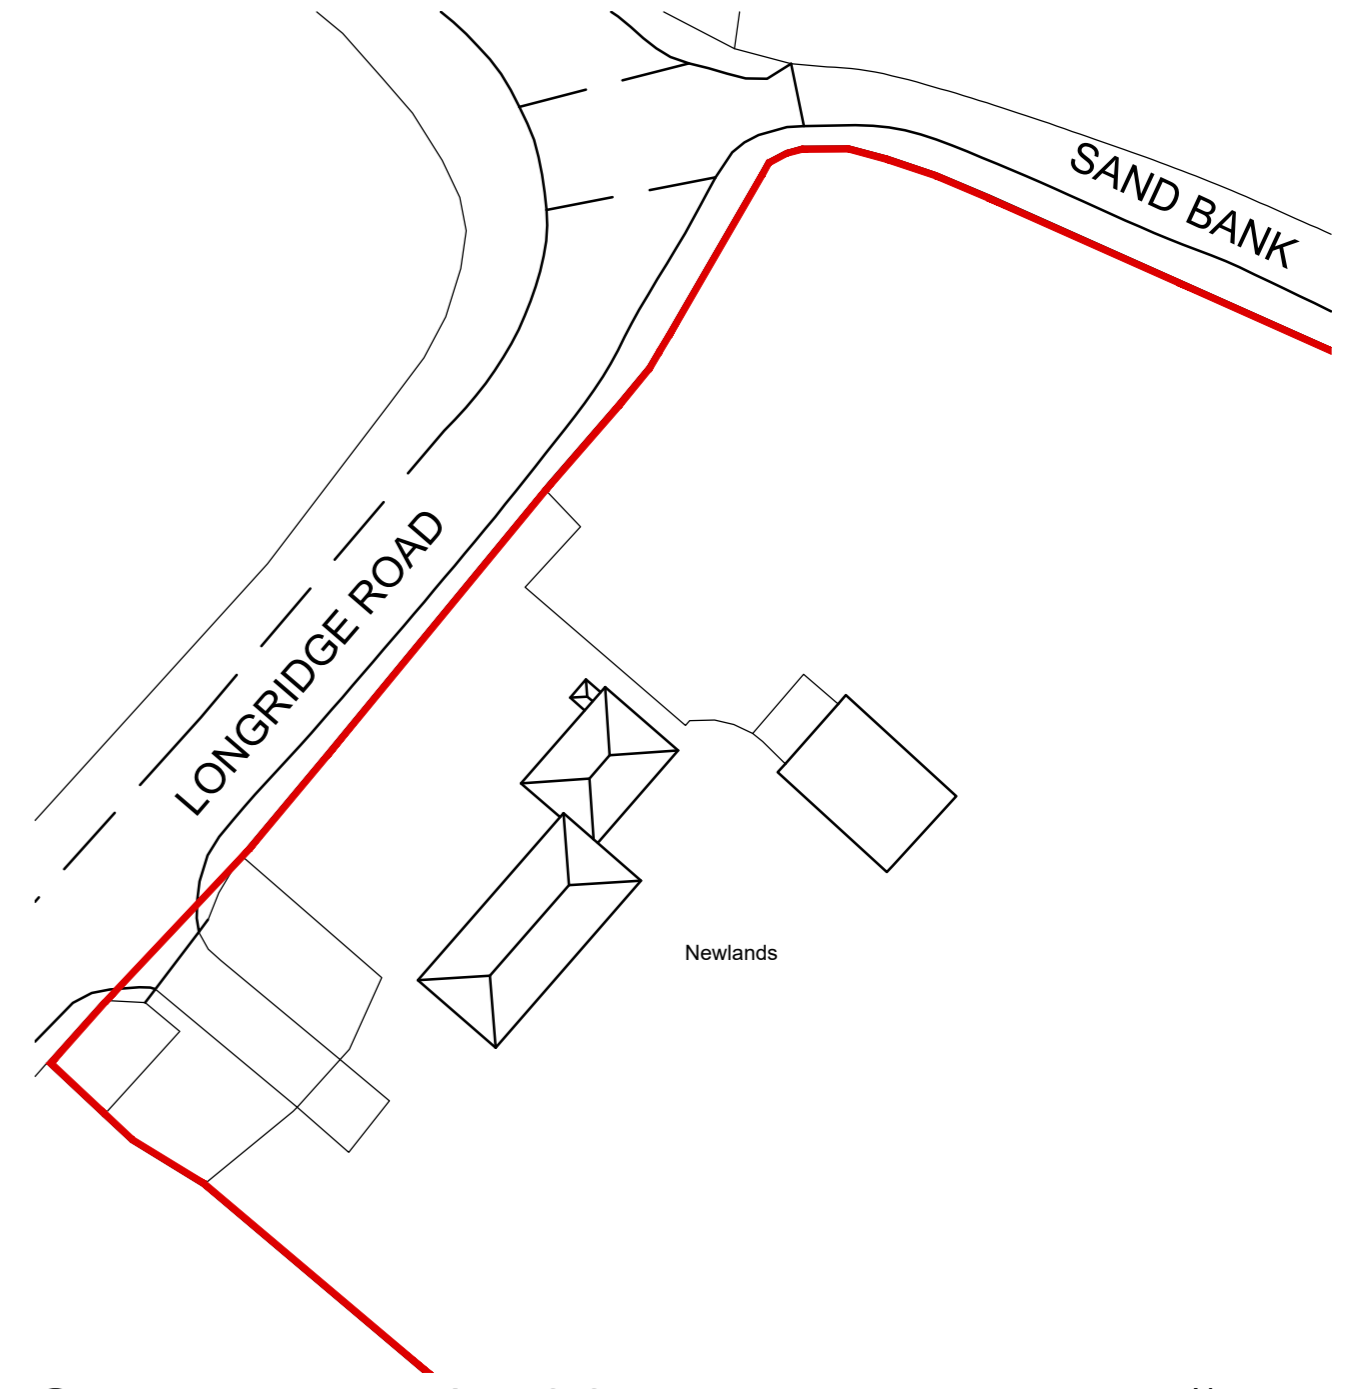

SITE PLAN 1:500

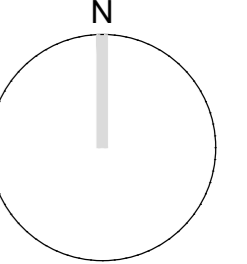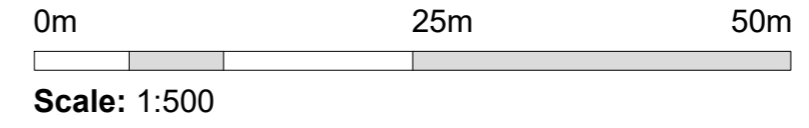


FLOOR PLANS 1:100

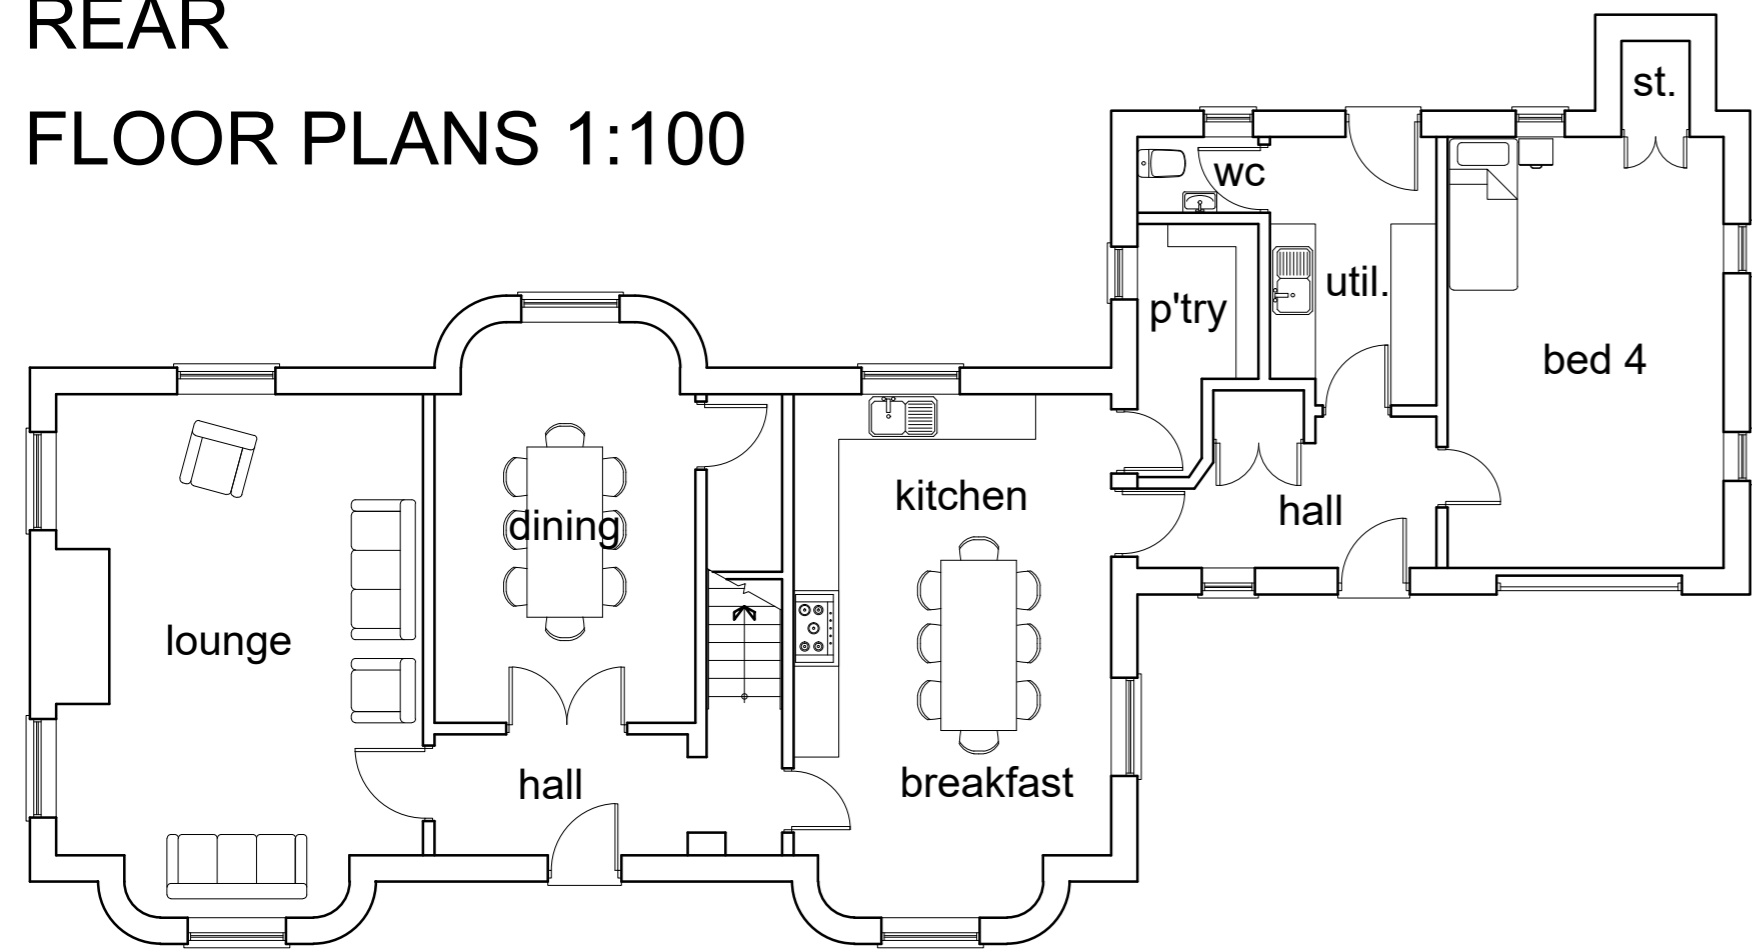



GROUND FLOOR



Scale: 1:100

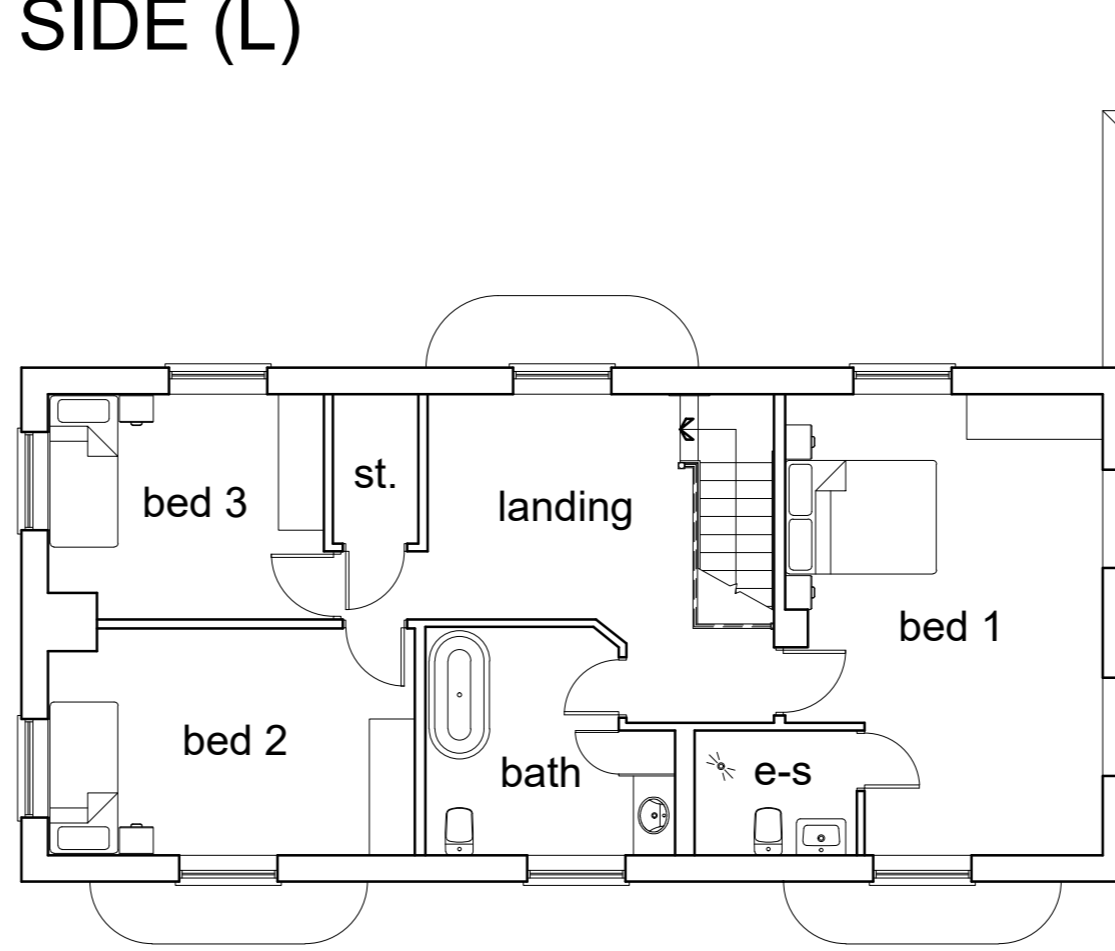

FIRST FLOOR

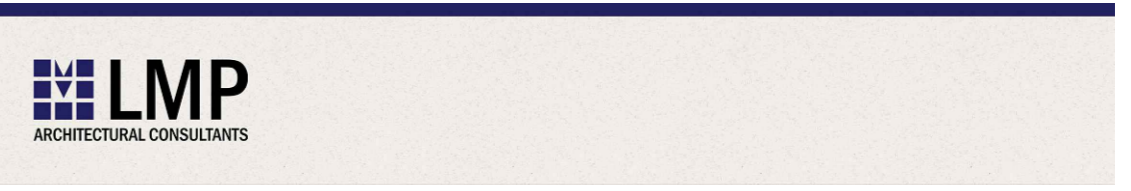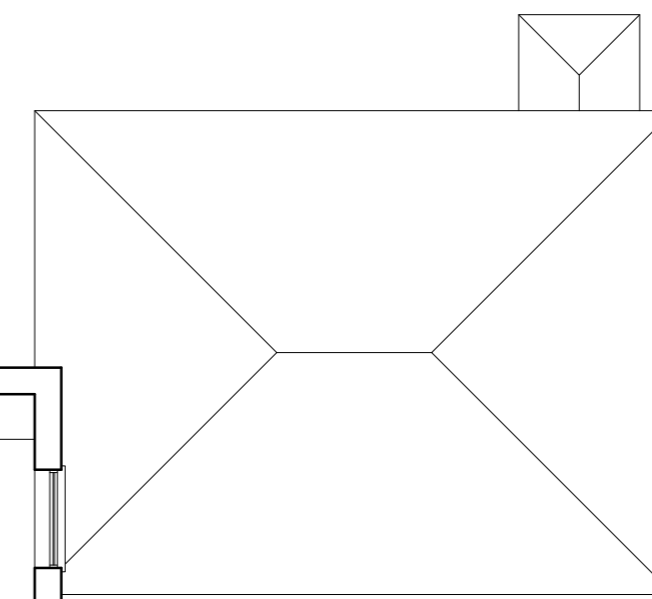

CLIENT	Mr A. Hodgson			
PROJECT NAME	Proposed extensions and internal alterations at			
	Newlands, Back Lane, Chipping, PR3 2QA			
DRAWING NAME	Existing Site Plan, Floor Plans & Elevations			
SCALE	DRAWN BY	DATE	DRAWING NUMBER	REVISION
Varies @ A1	JD	08/12/20	20/129/E01	-